




- SYMBOLS**
- CONSTRUCTION SPEED LIMIT SIGNS
 - ARROWBOARD
 - WORK AREA
 - WORKER
 - SIGN ON PORTABLE OR PERMANENT SUPPORT
 - DIRECTION INDICATOR BARRICADE WITH STEADY BURN MONODIRECTIONAL LIGHT
 - TYPE II BARRICADE, DRUM, OR VERTICAL BARRICADE WITH STEADY BURN MONODIRECTIONAL LIGHT
 - FLAGGER WITH TRAFFIC CONTROL SIGN
 - IMPACT ATTENUATOR


G 20-I103(0)-3660

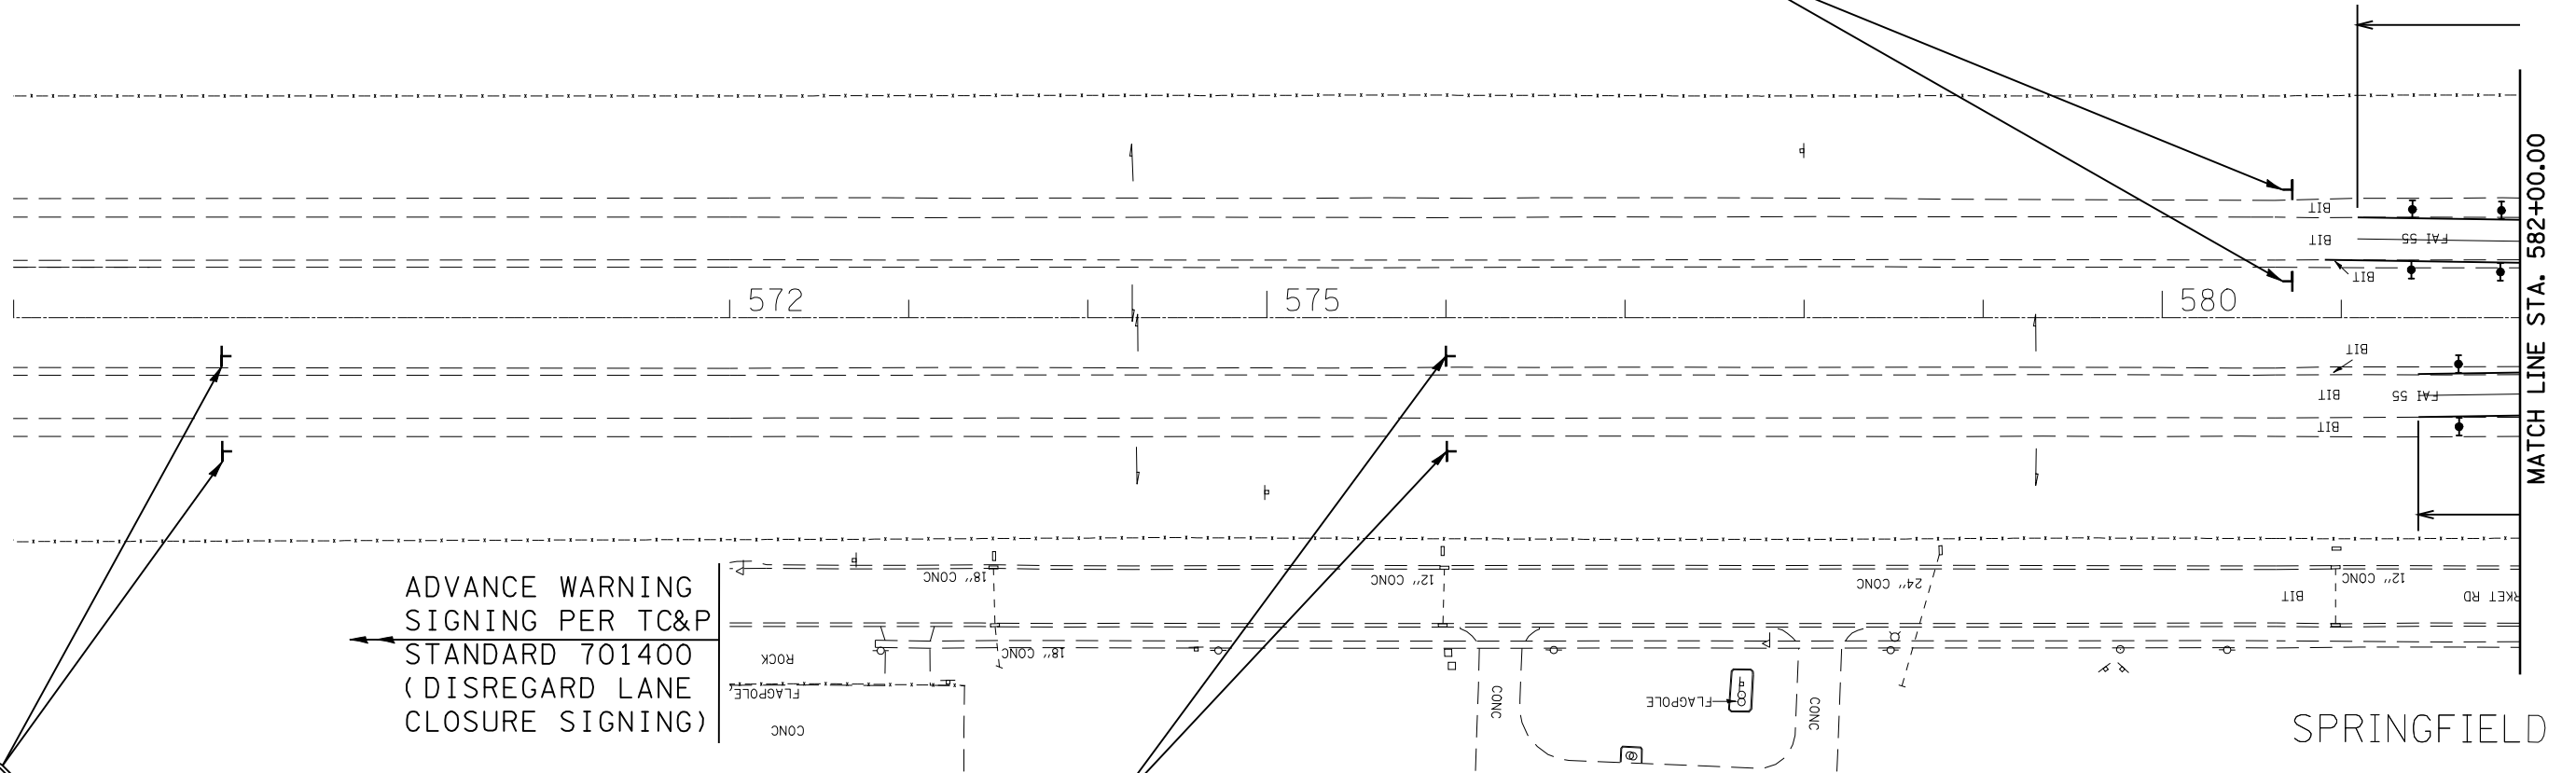

ADVANCE WARNING
SIGNING PER TC&P
STANDARD 701400
(DISREGARD LANE
CLOSURE SIGNING)



W 20-1(0)-48

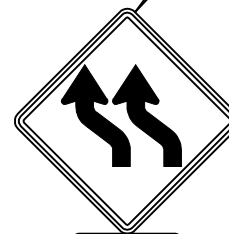

W1-4BR-48



W12-1(0)-2424

SPRINGFIELD

MATCH LINE STA. 582+00.00

FILE NAME =	USER NAME = laughlinr1	DESIGNED -	REVISED -	STATE OF ILLINOIS DEPARTMENT OF TRANSPORTATION	STAGE II TRAFFIC CONTROL SN084-0014, 0015, 0016, 0017			F.A.I. RTE.	SECTION	COUNTY	TOTAL SHEETS	SHEET NO.
et:\pw\work\PWIDOT\LAUGHLINRL\0176540\0672043-sht-stageINSIDE-SN14-17.dgn		DRAWN -	REVISED -		55	84-2(RS-3)	SANGAMON	156	81			
PLOT SCALE = 100.0000' / IN.		CHECKED -	REVISED -		CONTRACT NO. 72D43							
PLOT DATE = Apr-29-2010 07:42:16AM		DATE -	REVISED -		ILLINOIS FED. AID PROJECT							
				SCALE:	SHEET NO.	OF SHEETS	STA.	TO STA.				