


REMOVE AND REPLACE
EXISTING 12" HMA SHOULDER

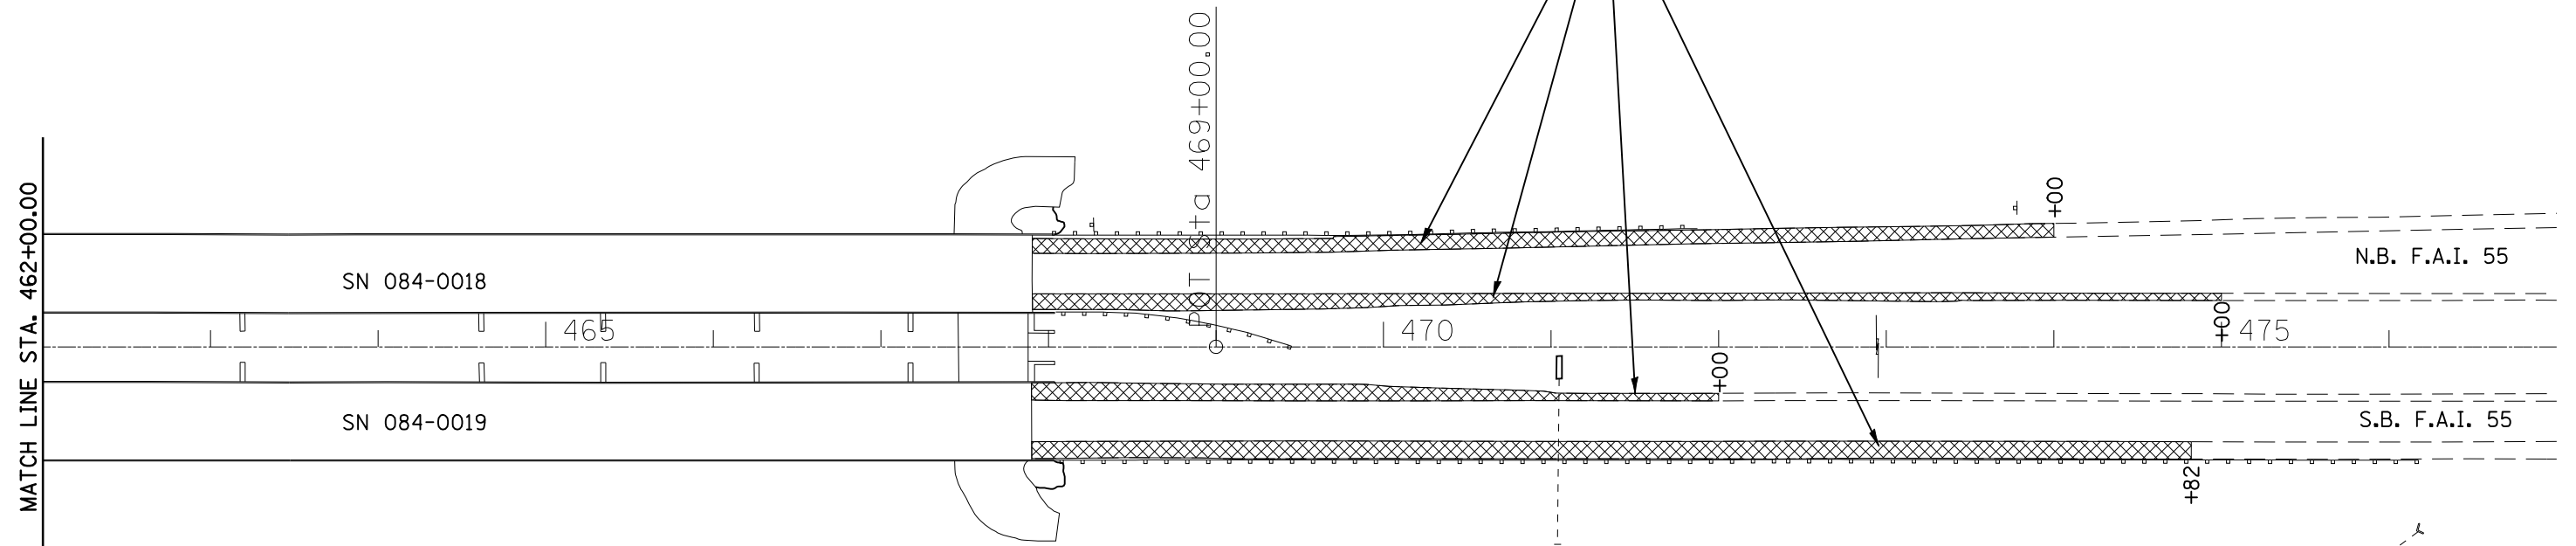

MATCH LINE STA. 462+00.00

SN 084-0018

SN 084-0019

N.B. F.A.I. 55

S.B. F.A.I. 55

FILE NAME =	USER NAME = laughlinr1	DESIGNED -	REVISED -	STATE OF ILLINOIS DEPARTMENT OF TRANSPORTATION	PRE-STAGE 1 SN 084-0018 & 0019				F.A.I. RTE.	SECTION	COUNTY	TOTAL SHEETS	SHEET NO.
et:\pw\work\PWIDOT\LAUGHLINRL\0176540\0672D43-sht-stage1-SN0840018&0019.dgn		DRAWN -	REVISED -		55	84-2(RS-3)	SANGAMON	156	86				
PLOT SCALE = 100.0000 ' / IN.		CHECKED -	REVISED -		CONTRACT NO. 72D43				ILLINOIS FED. AID PROJECT				
PLOT DATE = Apr-29-2010 07:42:35AM		DATE -	REVISED -		SCALE:	SHEET NO.	OF SHEETS	STA.	TO STA.				