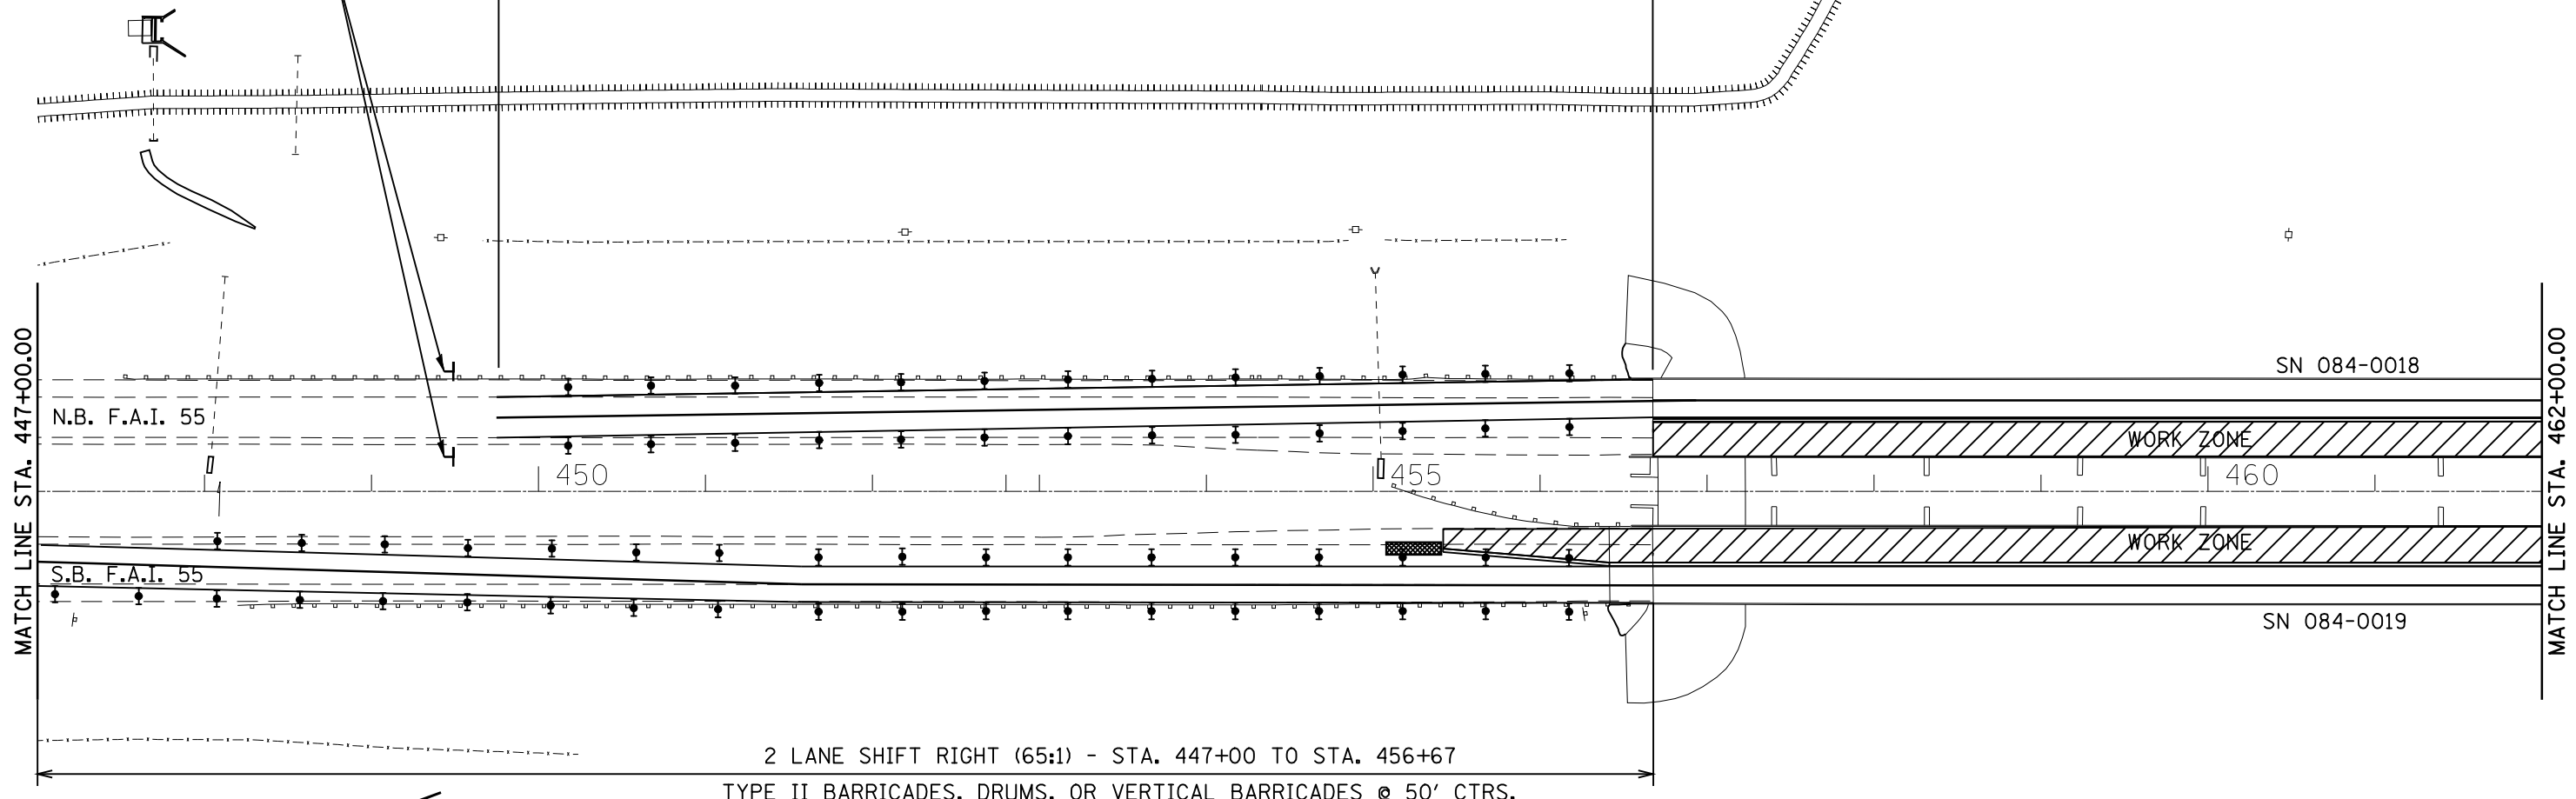




G 20-I103(0)-3660

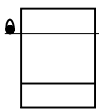

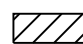

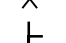




**END  
WORK ZONE  
SPEED LIMIT**

2 LANE SHIFT LEFT (65:1) - STA. 449+75 TO STA. 456+67  
TYPE II BARRICADES, DRUMS, OR VERTICAL BARRICADES @ 50' CTRS.



2 LANE SHIFT RIGHT (65:1) - STA. 447+00 TO STA. 456+67  
TYPE II BARRICADES, DRUMS, OR VERTICAL BARRICADES @ 50' CTRS.

**SYMBOLS**

-  CONSTRUCTION SPEED LIMIT SIGNS
-  ARROWBOARD
-  WORK AREA
-  WORKER
-  SIGN ON PORTABLE OR PERMANENT SUPPORT
-  DIRECTION INDICATOR BARRICADE WITH STEADY BURN MONODIRECTIONAL LIGHT
-  TYPE II BARRICADE, DRUM, OR VERTICAL BARRICADE WITH STEADY BURN MONODIRECTIONAL LIGHT
-  FLAGGER WITH TRAFFIC CONTROL SIGN
-  IMPACT ATTENUATOR

FILE NAME =	USER NAME = laughlinr1	DESIGNED -	REVISED -
et:\pw\work\PWIDOT\LAUGHLINRL\0176540\0672043-sht-stage1-SN0840018&0019.dgn		DRAWN -	REVISED -
	PLOT SCALE = 100.0000' / IN.	CHECKED -	REVISED -
	PLOT DATE = Apr-29-2010 07:42:43AM	DATE -	REVISED -

**STATE OF ILLINOIS  
DEPARTMENT OF TRANSPORTATION**

**STAGE I TRAFFIC CONTROL  
SN 084-0018 & 0019**

SCALE: SHEET NO. OF SHEETS STA. TO STA.

F.A.I. RTE.	SECTION	COUNTY	TOTAL SHEETS	SHEET NO.
55	84-2(RS-3)	SANGAMON	156	88
CONTRACT NO. 72D43			ILLINOIS FED. AID PROJECT	