




ADVANCE WARNING
SIGNING PER
TC&P STANDARD
701400 & 701401
(DISREGARD LANE
CLOSURE SIGNING)

1 LANE TANGENT SECTION - STA. 474+50 TO STA. 482+00
TYPE II BARRICADES, DRUMS, OR VERTICAL BARRICADES @ 50' CTRS.

REST AREA CLOSED
USING STANDARD
701451

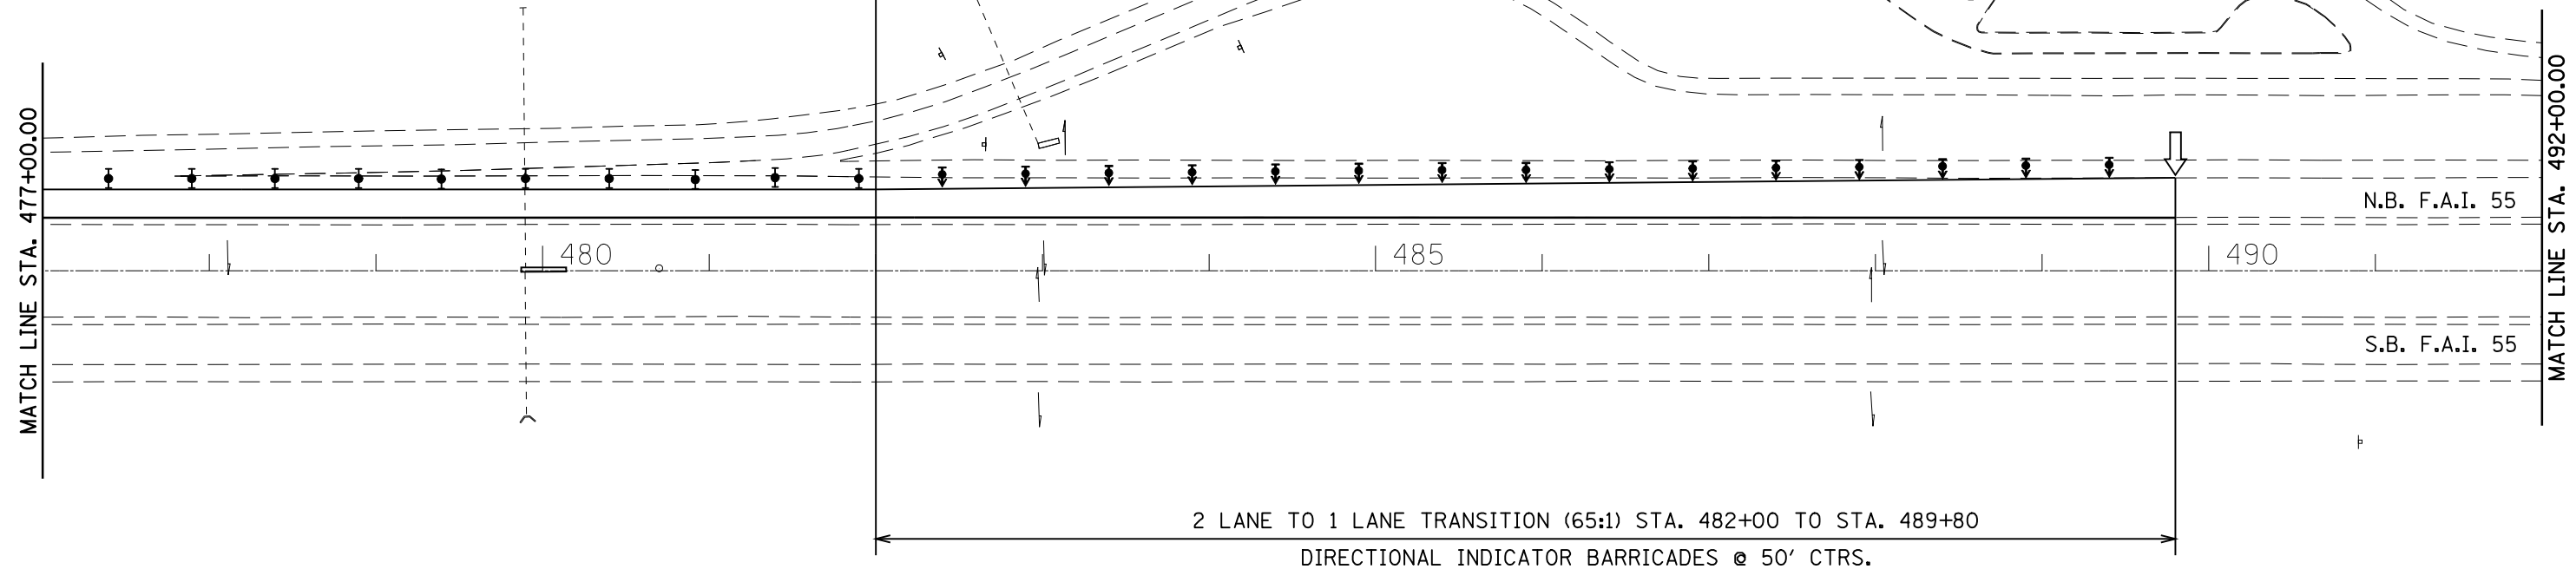

2 LANE TO 1 LANE TRANSITION (65:1) STA. 482+00 TO STA. 489+80
DIRECTIONAL INDICATOR BARRICADES @ 50' CTRS.

SYMBOLS	
	CONSTRUCTION SPEED LIMIT SIGNS
	ARROWBOARD
	WORK AREA
	WORKER
	SIGN ON PORTABLE OR PERMANENT SUPPORT
	DIRECTION INDICATOR BARRICADE WITH STEADY BURN MONODIRECTIONAL LIGHT
	TYPE II BARRICADE, DRUM, OR VERTICAL BARRICADE WITH STEADY BURN MONODIRECTIONAL LIGHT
	FLAGGER WITH TRAFFIC CONTROL SIGN
	IMPACT ATTENUATOR

FILE NAME =	USER NAME = laughlinr1	DESIGNED -	REVISED -
et:\pw\work\PWIDOT\LAUGHLINRL\0176540\0672043-sht-stage2-SN0840018&0019.dgn		DRAWN -	REVISED -
	PLOT SCALE = 100.0000' / IN.	CHECKED -	REVISED -
	PLOT DATE = Apr-29-2010 07:43:10AM	DATE -	REVISED -

STATE OF ILLINOIS
DEPARTMENT OF TRANSPORTATION

SCALE:					SHEET NO. OF SHEETS STA. TO STA.				
--------	--	--	--	--	----------------------------------	--	--	--	--

STAGE II TRAFFIC CONTROL
SN 084-0018 & 0019

F.A.I. RTE.	SECTION	COUNTY	TOTAL SHEETS	SHEET NO.
55	84-2(RS-3)	SANGAMON	156	96
CONTRACT NO. 72D43			ILLINOIS FED. AID PROJECT	