


SHERMAN

REMOVE AND REPLACE  
EXISTING 12" HMA SHOULDER

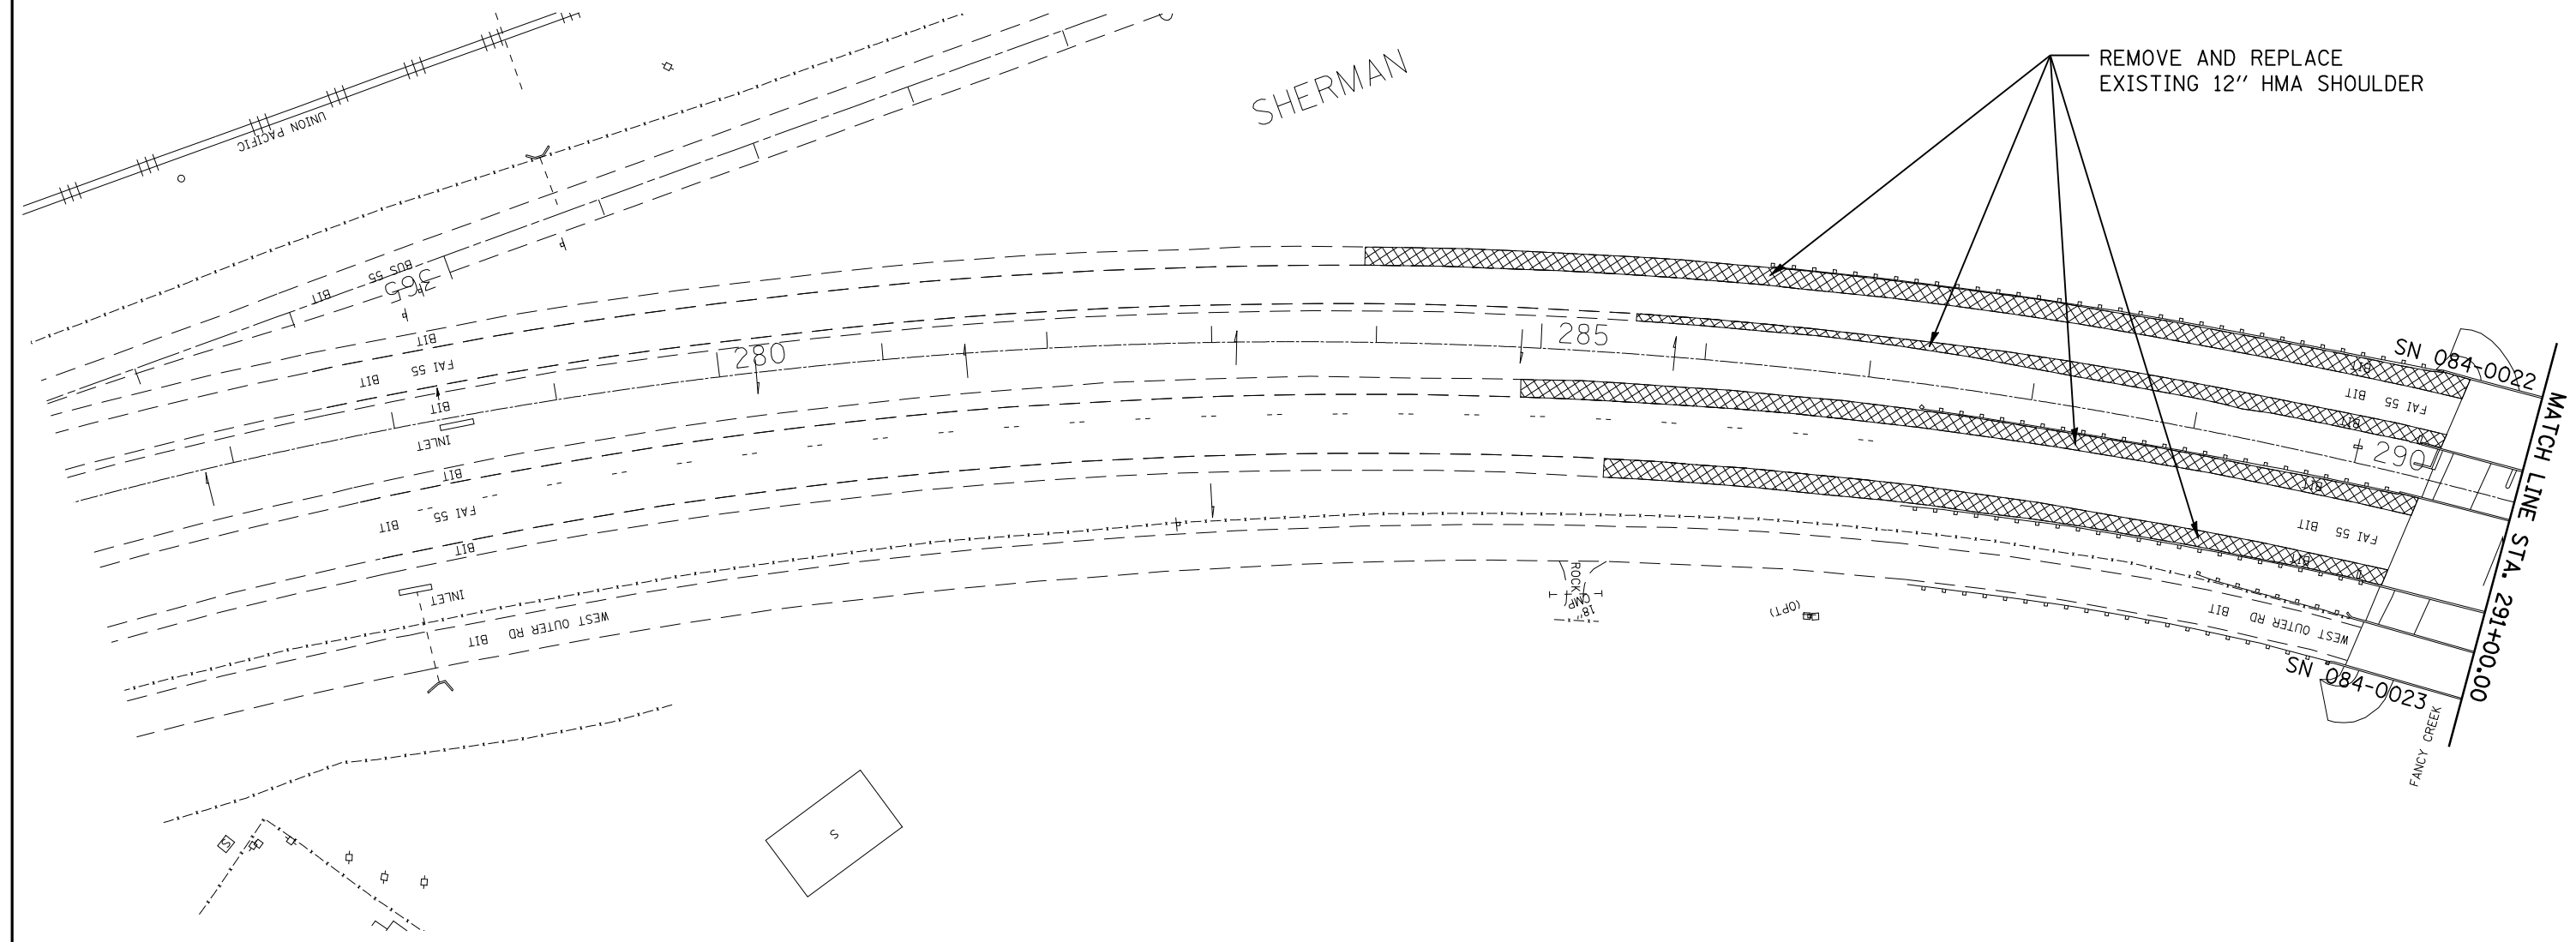

FILE NAME =	USER NAME = laughlinr1	DESIGNED -	REVISED -
et:\pw\work\PWIDOT\LAUGHLINRL\0176540\0672043-sht-stage1-SN22&23.dgn		DRAWN -	REVISED -
PLOT SCALE = 100.0000' / IN.		CHECKED -	REVISED -
PLOT DATE = Apr-29-2010 07:46:56AM		DATE -	REVISED -

**STATE OF ILLINOIS  
DEPARTMENT OF TRANSPORTATION**

**PRE STAGE I  
SN 084-0022 & 0023**

SCALE:      SHEET NO.      OF      SHEETS      STA.      TO STA.

F.A.I. RTE.	SECTION	COUNTY	TOTAL SHEETS	SHEET NO.
55	84-2(RS-3)	SANGAMON	156	104
CONTRACT NO. 72D43			ILLINOIS FED. AID PROJECT	