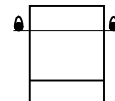

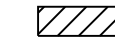






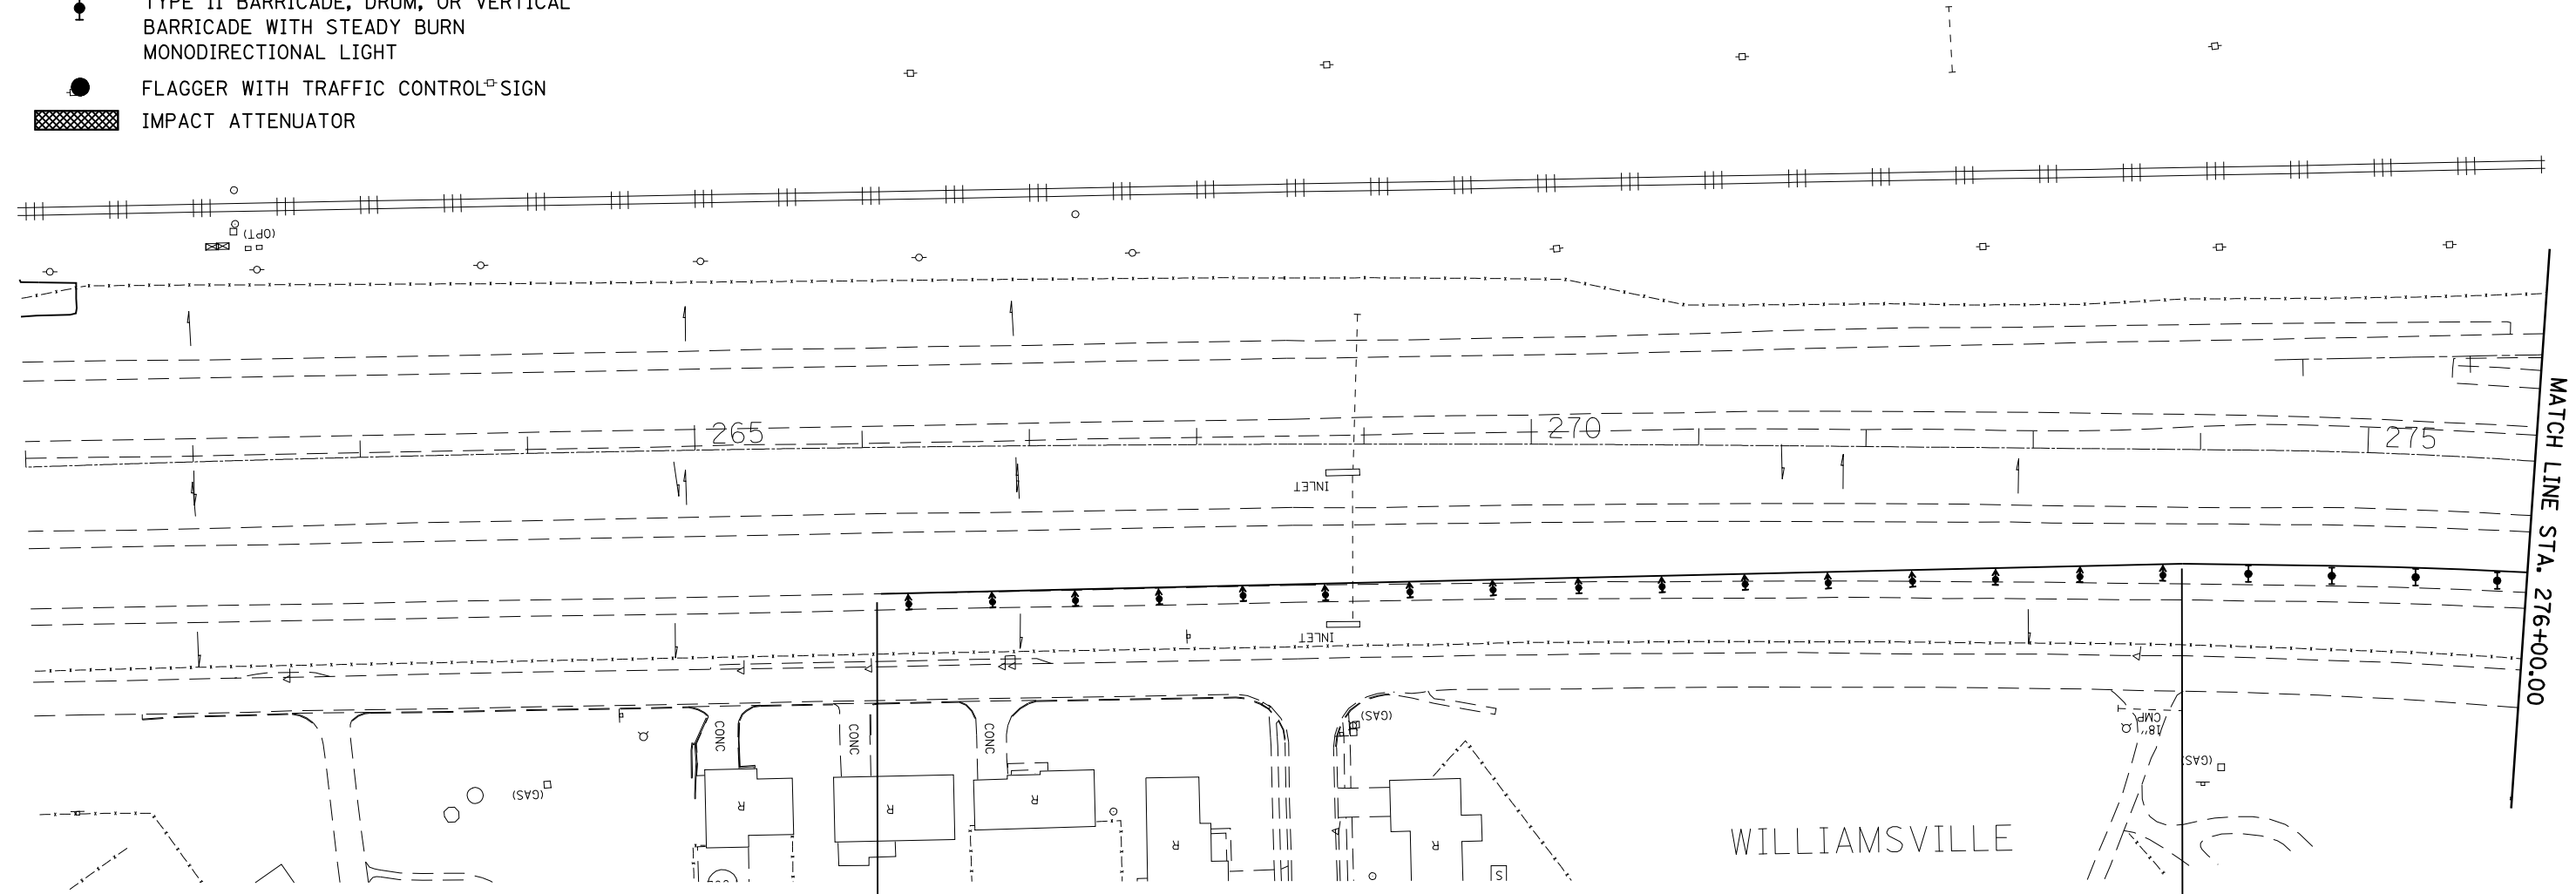
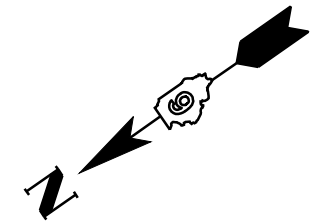


**SYMBOLS**

-  CONSTRUCTION SPEED LIMIT SIGNS
-  ARROWBOARD
-  WORK AREA
-  WORKER
-  SIGN ON PORTABLE OR PERMANENT SUPPORT
-  DIRECTION INDICATOR BARRICADE WITH STEADY BURN MONODIRECTIONAL LIGHT
-  TYPE II BARRICADE, DRUM, OR VERTICAL BARRICADE WITH STEADY BURN MONODIRECTIONAL LIGHT
-  FLAGGER WITH TRAFFIC CONTROL SIGN
-  IMPACT ATTENUATOR



3 TO 2 LANE TRANSITION (65:1) STA. 266+07 TO STA. 273+90  
 DIRECTIONAL INDICATOR BARRICADES @ 50' CTRS.

← ADVANCE WARNING  
 SIGNING PER TC&P  
 STANDARD 701400  
 (DISREGARD LANE  
 CLOSURE SIGNING)

FILE NAME =	USER NAME = laughlinr1	DESIGNED -	REVISED -	<b>STATE OF ILLINOIS DEPARTMENT OF TRANSPORTATION</b>	<b>STAGE I TRAFFIC CONTROL SN 084-0022 &amp; 0023</b>	F.A.I. RTE.	SECTION	COUNTY	TOTAL SHEETS	SHEET NO.
et:\pw\work\PWIDOT\LAUGHLINRL\0176540\0672043-sht-stage1-SN22&23.dgn		DRAWN -	REVISED -			55	84-2(RS-3)	SANGAMON	156	106
PLOT SCALE = 100.0000' / IN.		CHECKED -	REVISED -			CONTRACT NO. 72D43			ILLINOIS FED. AID PROJECT	
PLOT DATE = Apr-29-2010 07:47:03AM		DATE -	REVISED -			SCALE:	SHEET NO.	OF SHEETS	STA.	TO STA.