


EXISTING STRUCTURE : SN 084-0101 IS A FOUR SPAN, PRE-CAST, PRE-STRESSED, CONCRETE MULTI-BEAM STRUCTURE WITH OPEN-STUB ABUTMENTS. HAS AN OVERALL LENGTH OF 171 FEET, MEASURED FROM BACK TO BACK OF ABUTMENTS, AND A MEASURED BRIDGE ROADWAY WIDTH OF 24 FEET. IT CARRIES BISSEL ROAD OVER FAI 55 AND IS LOCATED 0.1M NORTH OF SANGAMON AVENUE IN SANGAMON COUNTY.


THIS IMPROVEMENT INCLUDES PLACING RIPRAP.

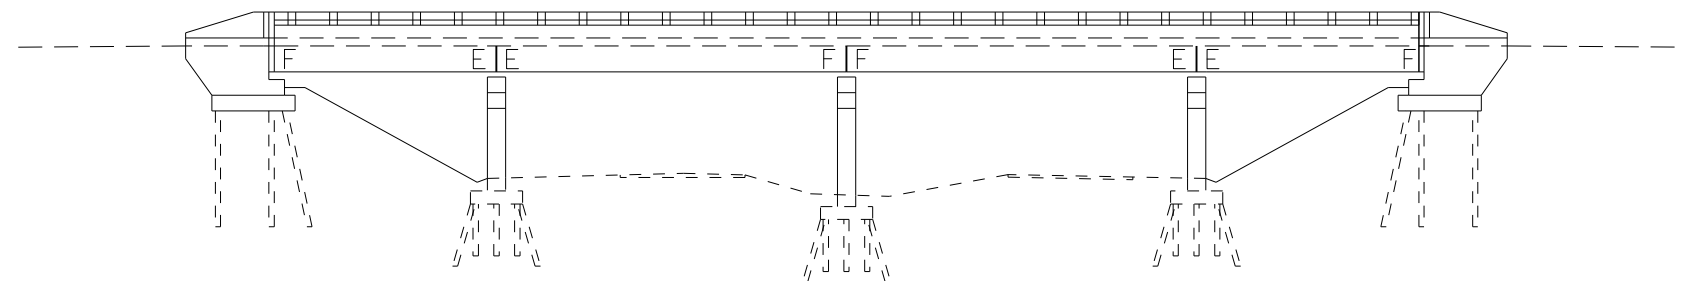

ELEVATION

BILL OF MATERIALS

| PAY CODE | ITEM                  | UNITS | QUANTITY |
|----------|-----------------------|-------|----------|
| 28100205 | STONE RIPRAP CLASS A3 | TON   | 8        |

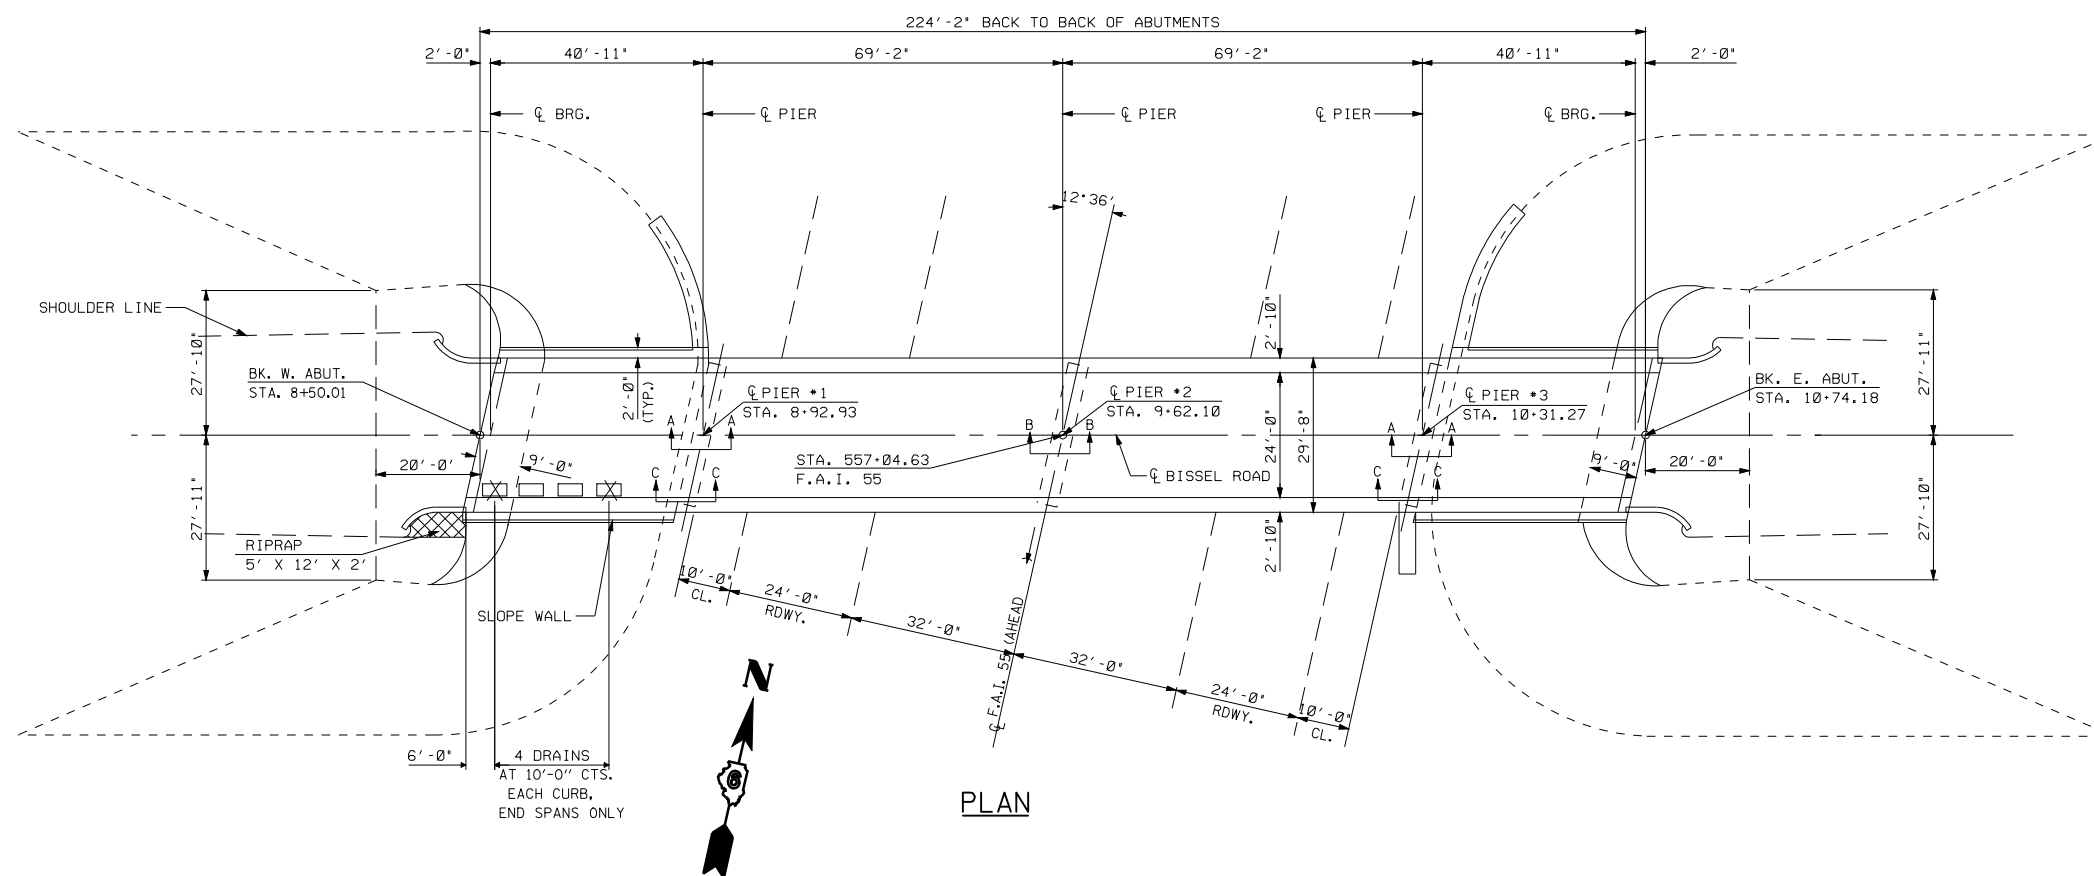

PLAN

|  |                              |            |           |   |                                       |  |  |                |            |          |                 |              |
|--|------------------------------|------------|-----------|---|---------------------------------------|--|--|----------------|------------|----------|-----------------|--------------|
| FILE NAME =  | USER NAME = laughlinr1       | DESIGNED - | REVISED - | <b>STATE OF ILLINOIS<br/>DEPARTMENT OF TRANSPORTATION</b> | <b>BRIDGE DETAILS<br/>SN 084-0101</b> |  |  | F.A.I.<br>RTE. | SECTION    | COUNTY   | TOTAL<br>SHEETS | SHEET<br>NO. |
| et:\pw\work\PWIDOT\LAUGHLINRL\0176540\0672043-sht-brdgdetail.dgn | PLOT SCALE = 100.0000' / IN. | DRAWN -    | REVISED - |   |                                       |  |  | 55             | 84-2(RS-3) | SANGAMON | 156             | 154          |
| PLOT DATE = Apr-29-2010 07:49:01AM                               | DATE -                       | CHECKED -  | REVISED - |   | CONTRACT NO. 72D43                    |  |  |                |            |          |                 |              |
|  |                              | DATE -     | REVISED - |   | ILLINOIS FED. AID PROJECT             |  |  |                |            |          |                 |              |