




LIMITS OF BRIDGE DECK SEALING
BACK TO BACK OF ABUTMENTS.

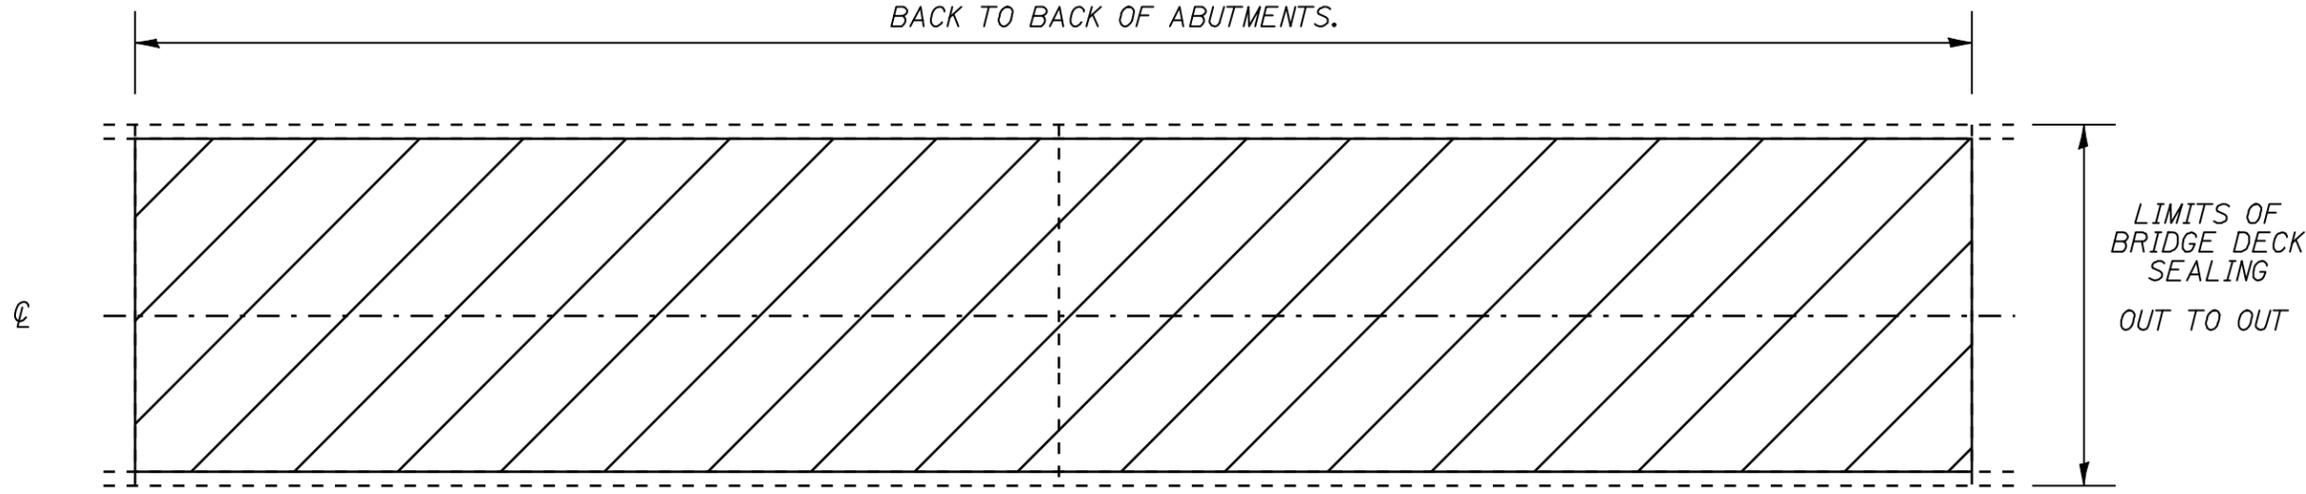

PLAN VIEW

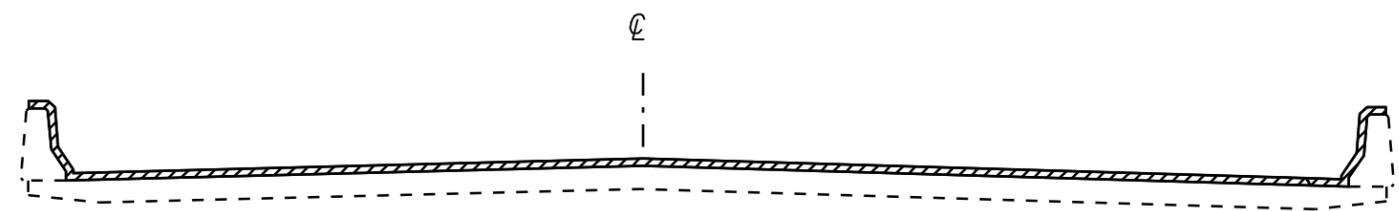

CROSS SECTION
WITH PARAPET

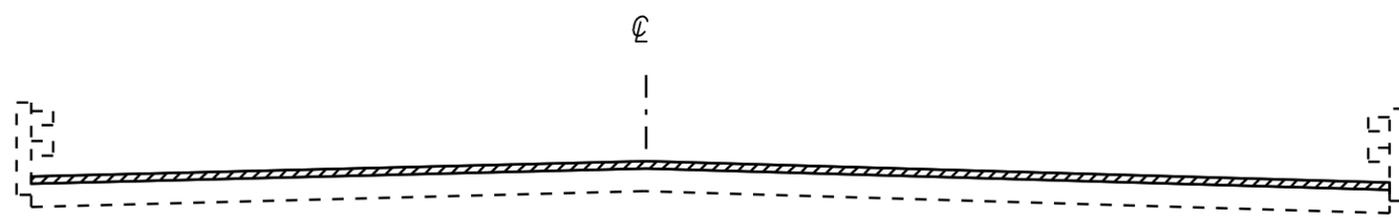

CROSS SECTION
WITH BRIDGE RAIL

NOTE: BRIDGE APPROACH PAVEMENT
SHALL NOT BE SEALED

NOT TO SCALE

 AREA TO BE SEALED

- VARIOUS ROUTES
- HANCOCK COUNTY
- BDGE DECK SEALING 2010-2

FILE NAME = e:\pwork\PWIDOT\LAUGHLINRL\0181457\0672050-ah-t-bridgedetail.dgn	USER NAME = laughlinr1	DESIGNED -	REVISED -	STATE OF ILLINOIS DEPARTMENT OF TRANSPORTATION	BRIDGE DETAIL SHEET				F.A. RTE.	SECTION	COUNTY	TOTAL SHEETS	SHEET NO.
		DRAWN -	REVISED -		SCALE:	SHEET NO.	OF	SHEETS	STA.	TO STA.	••	11	11
		CHECKED -	REVISED -		CONTRACT NO. 72D50								
		DATE -	REVISED -		ILLINOIS FED. AID PROJECT								
PLOT SCALE = 100.0000' / IN.		PLOT DATE = Mar-29-2010 07:16:43AM											