


BRIDGE ELEVATION

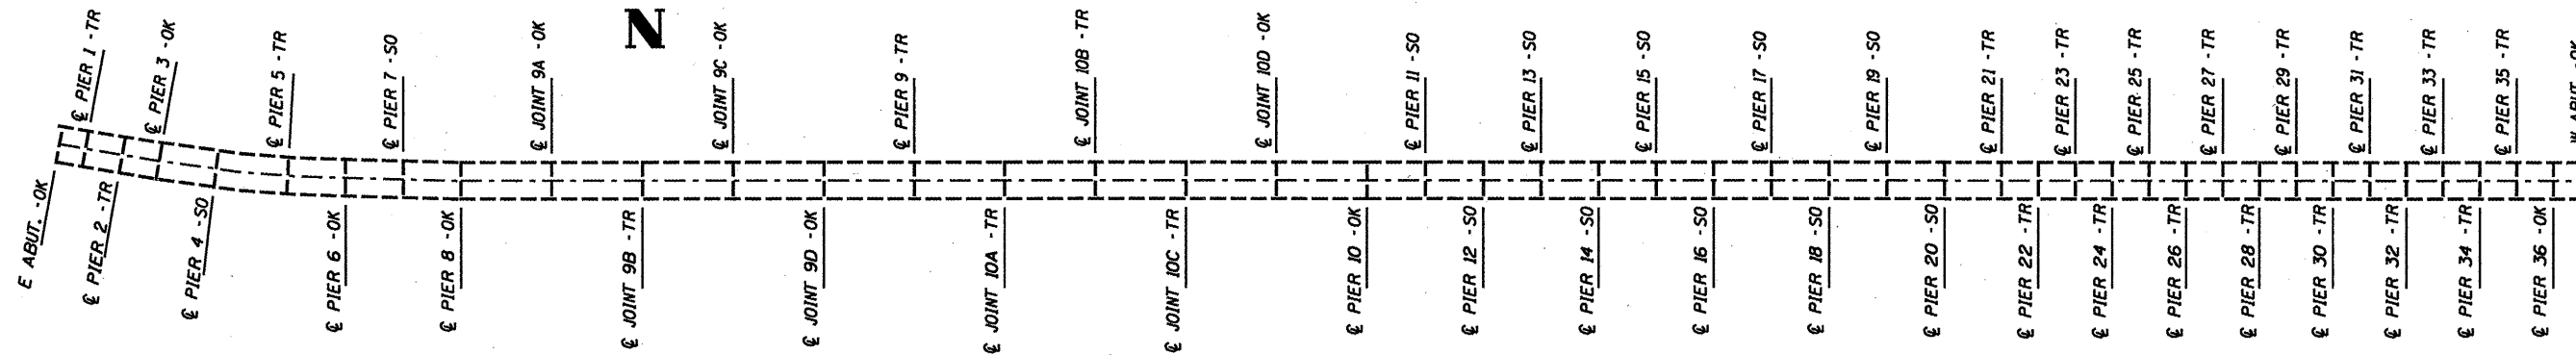

BRIDGE PLAN

JOINT LABELING LEGEND  
OK - NO REPAIRS NEEDED  
TR - TOTAL JOINT REPLACEMENT  
SO - REPLACE SILICONE AND BACKER ROD ONLY

BRIDGE PLAN & ELEVATION  
FAP 63 (US 24)  
SECTION (12B)I-4  
ADAMS COUNTY