



SPAN 9 PLAN

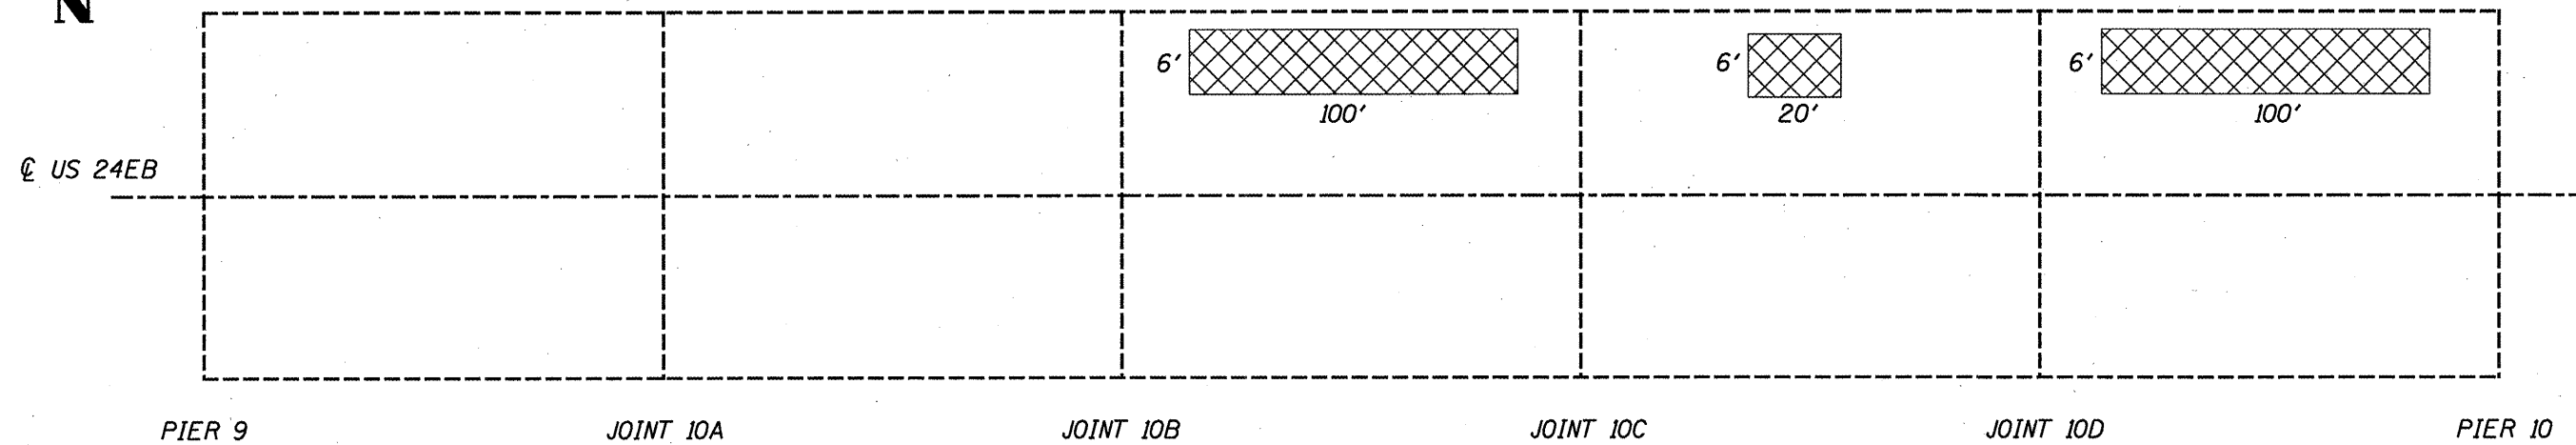

SPAN 10 PLAN

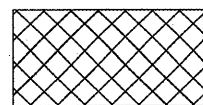

PATCH LOCATIONS

NOTES:

PATCHES SHALL BE LAID OUT BY THE ENGINEER PRIOR TO PATCH REMOVAL.

PATCHES SHALL BE MILLED +/- 1-1/4", CLEANED, PRIMED, AND REFILLED WITH INCIDENTAL HMA SURFACE. CARE SHALL BE TAKEN NOT TO DISTURB THE EXISTING WATERPROOF MEMBRANE UNDER THE ASPHALT DURING MILLING AND CLEANING. ANY DAMAGE TO THE WATERPROOF MEMBRANE SHALL BE REPAIRED AT THE CONTRACTOR'S EXPENSE.

DECK PATCHING DETAIL  
FAP 63 (US 24)  
SECTION (12B)I-4  
ADAMS COUNTY