

STATE OF ILLINOIS
DEPARTMENT OF TRANSPORTATION
DIVISION OF HIGHWAYS

PROPOSED
HIGHWAY PLANS

FAP ROUTE 666 (I-55 BL)
SECTION (27)I-1
PROJECT HSIP-0666(020)
TYPE of IMPROVEMENT
SANGAMON COUNTY
C-96-195-10


F.A.P. RTE.	SECTION	COUNTY	TOTAL SHEETS	SHEET NO.
666	(27)I-1	SANGAMON	7	1
		ILLINOIS	CONTRACT NO. 72D62	

FOR INDEX OF SHEETS, SEE SHEET NO. 2



ADT
(2001) AVG 10,670
%MU + %SU = 7
ADT
(2021) AVG 13,200

RUMBLE STRIP OMISSIONS
STA 156+47.88 TO STA 160+86.08 SN 084-0179
STA 166+99.39 TO STA 173+24.54 SN 084-0030

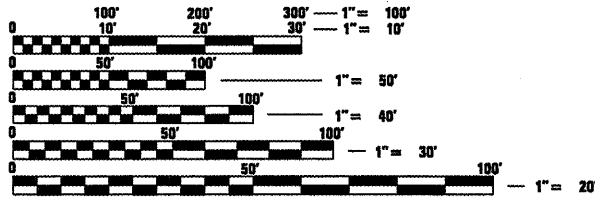


FULL SIZE PLANS HAVE BEEN PREPARED USING STANDARD ENGINEERING SCALES. REDUCED SIZED PLANS WILL NOT CONFORM TO STANDARD SCALES. IN MAKING MEASUREMENTS ON REDUCED PLANS, THE ABOVE SCALES MAY BE USED.

J.U.L.I.E.
JOINT UTILITY LOCATION INFORMATION FOR EXCAVATION
1-800-892-0123
OR 811

PROJECT ENGINEER: JOHN NEGANGARD 217-782-6990
PROJECT MANAGER: VINCE MADONIA 217-785-9046

CONTRACT NO. 72D62

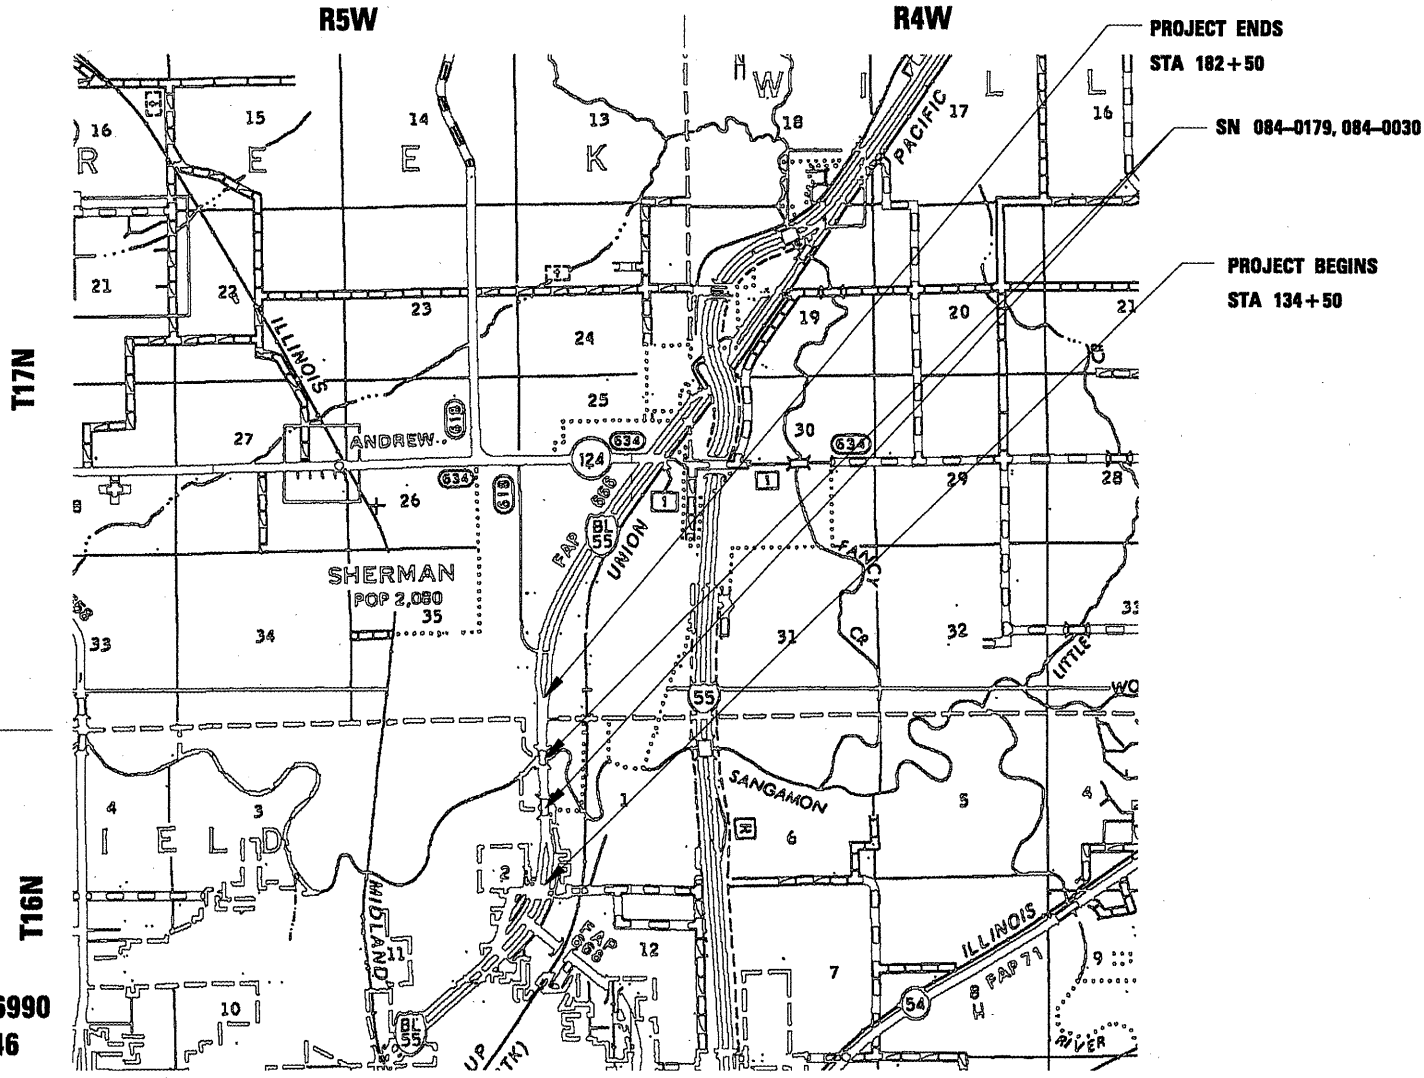

GROSS LENGTH = 4800 FT = 0.91MI
NET LENGTH = 4800 FT = 0.91MI

STATE OF ILLINOIS
DEPARTMENT OF TRANSPORTATION
DIVISION OF HIGHWAYS

SUBMITTED *March 16 2010*
Roger J. Daskal
DEPUTY DIRECTOR OF HIGHWAYS, REGION ENGINEER

May 7 2010
Scott E. Still, P.E.
ENGINEER OF DESIGN AND ENVIRONMENT

May 7 2010
Christine M. Reed, Inc.
DIRECTOR OF HIGHWAYS, CHIEF ENGINEER

PRINTED BY THE AUTHORITY
OF THE STATE OF ILLINOIS