



FOR INDEX OF SHEETS AND HIGHWAY
STANDARDS, SEE SHEET 2.

STATE OF ILLINOIS
DEPARTMENT OF TRANSPORTATION
DIVISION OF HIGHWAYS

**PROPOSED
HIGHWAY PLANS
VARIOUS ROUTES
SECTION D6 RIPRAP PROTECTION 2010
VARIOUS COUNTIES
C96-005-10 / D96-005-10**

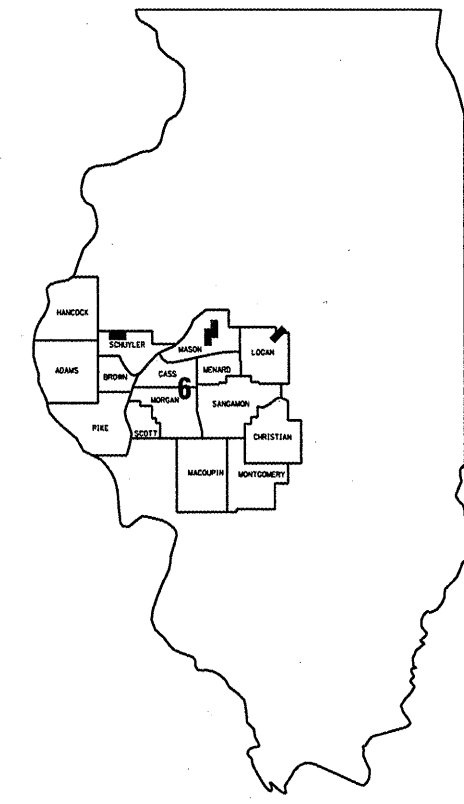

LOCATION OF SECTION INDICATED THUS: ■

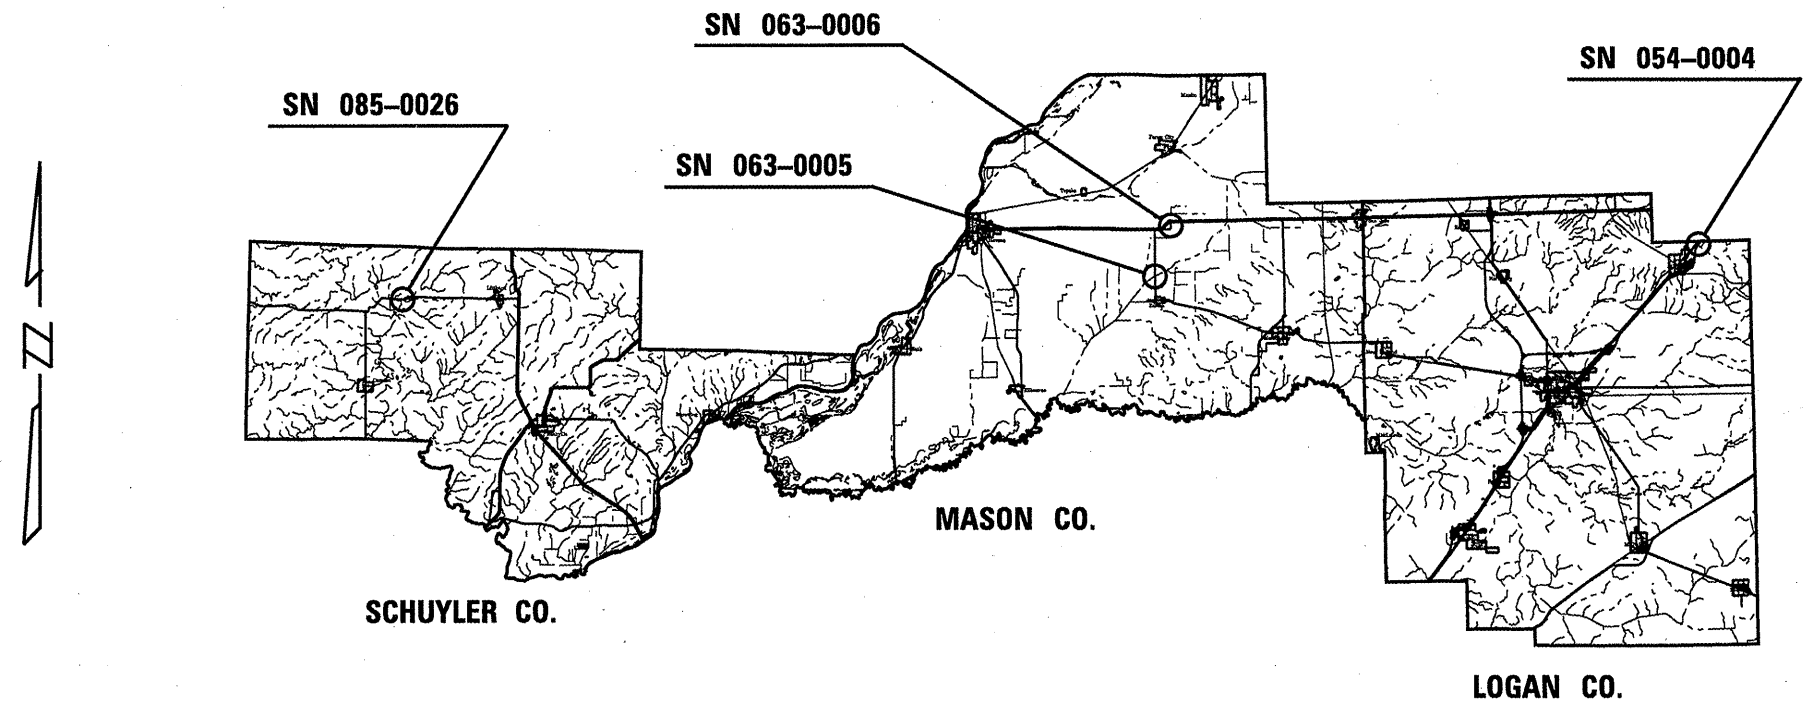

STATE OF ILLINOIS
DEPARTMENT OF TRANSPORTATION
DIVISION OF HIGHWAYS

SUBMITTED March 31 20 10

Reg. Z. Dack
DEPUTY DIRECTOR OF HIGHWAYS, REGION FOUR ENGINEER

May 7 20 10
Scott E. Stitt, P.E.
ENGINEER OF DESIGN AND ENVIRONMENT

May 7 20 10
Christine M. Reed
DIRECTOR, DIVISION OF HIGHWAYS

J. U. L. I. E.
JOINT UTILITY LOCATION INFORMATION FOR EXCAVATION
1-800-892-0123

SEE LOCATION MAP ON PAGE 4 FOR EXACT BRIDGE LOCATIONS

BRIDGE MAINTENANCE ENGINEER: STEVE BERAN
PHONE: (217) 785-9290
BRIDGE INSPECTION ENGINEER: DAVE COPENBARGER
PHONE: (217) 785-5306

CONTRACT NO. 72D71