


FINAL SURVEY NO.	SURVEYED PLOTTED AREAS CHECKED	BY	DATE

ORIGINAL SURVEY NO.	SURVEYED PLOTTED AREAS CHECKED	BY	DATE

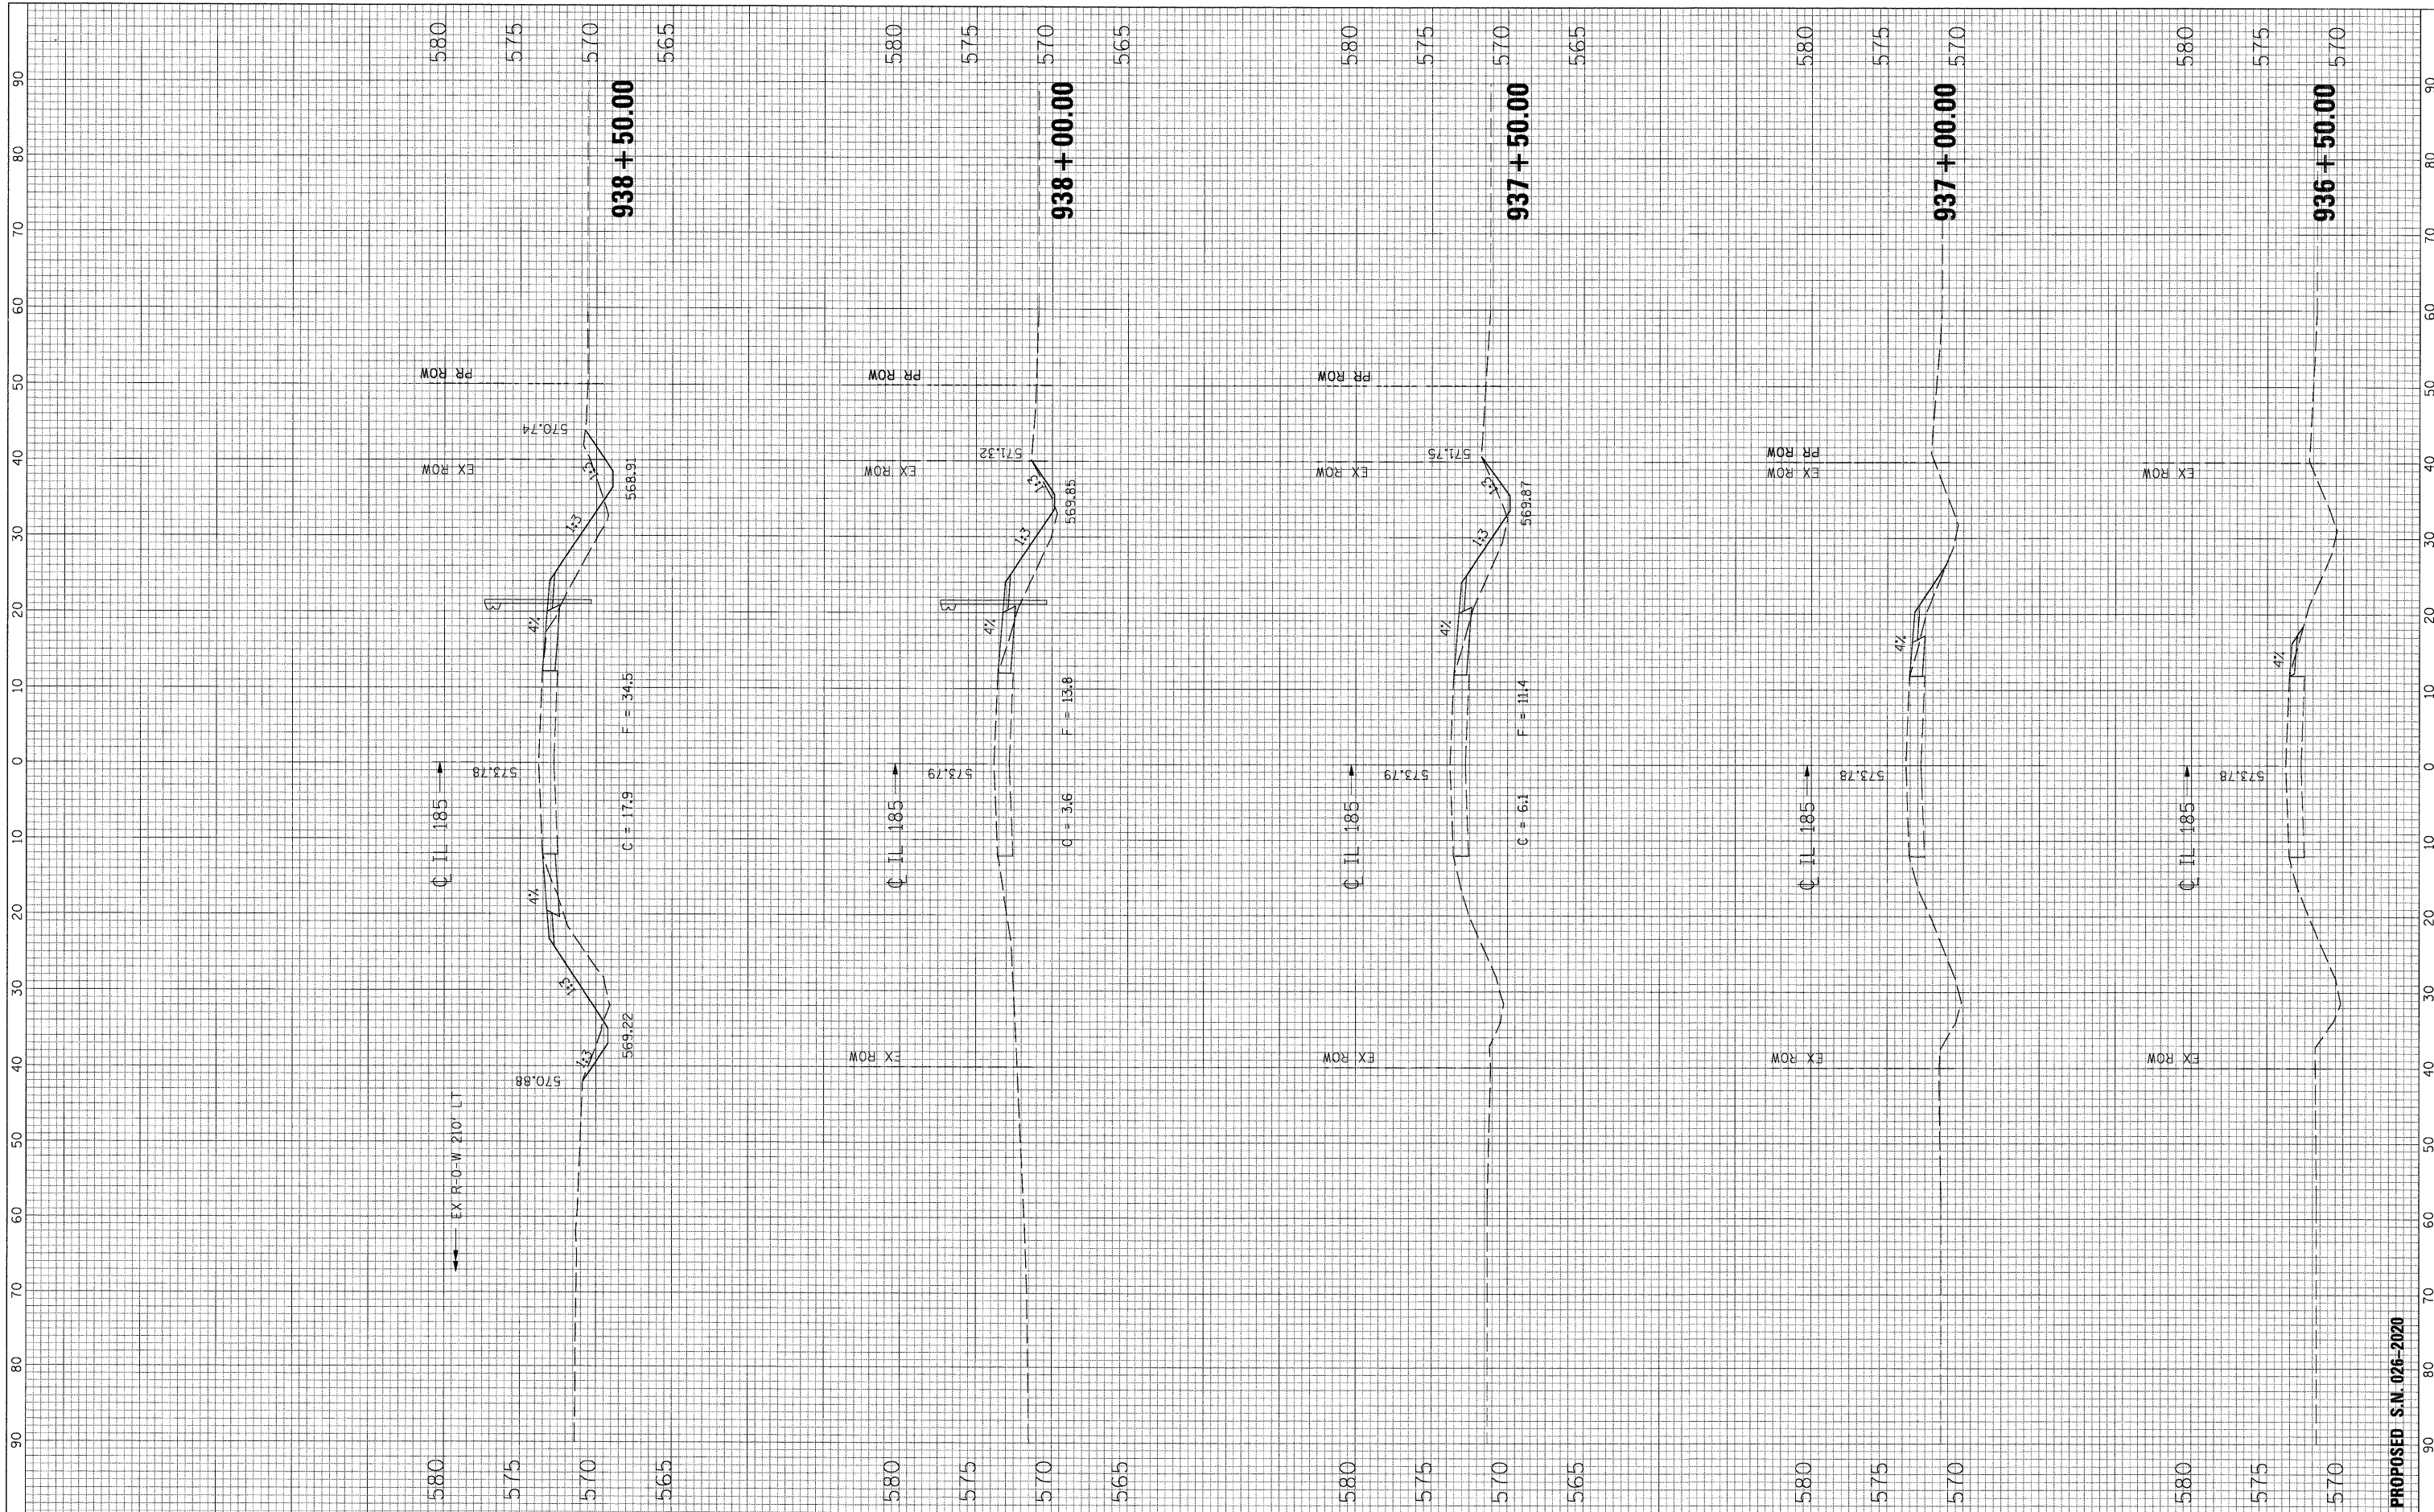

FILE NAME = G:\S00026-5\CADD Sheets\0774110-shr-XSht.dgn

USER NAME = IE Consultants
 PLOT SCALE = 10,000' / IN.
 PLOT DATE = 9/29/2009

DESIGNED -
 DRAWN -
 CHECKED -
 DATE -

REVISED -
 REVISED -
 REVISED -
 REVISED -

**STATE OF ILLINOIS
 DEPARTMENT OF TRANSPORTATION**

SCALE: SHEET NO. OF SHEETS STA. 936+50.00 TO STA. 938+50.00

CROSS SECTIONS - IL ROUTE 185

F.A. RTE.	SECTION	COUNTY	TOTAL SHEETS	SHEET NO.
• 114B-1(1) & 114B-1(2)		FAYETTE	54	28
• F.A.P. RTE. 750, F.A.S. RTE. 719		CONTRACT NO.	74110	
[ILLINOIS] FED. AID PROJECT				

PROPOSED S.N. 026-2020