## **SEQUENCE OF CONSTRUCTION:**

## STAGE 2 TRAFFIC:

SET UP TEMPORARY TRAFFIC CONTROL UTILIZING THESE PLANS IN CONJUNCTION WITH STANDARD 701321.

SIDEWALK SHALL REMAIN CLOSED FOR THE DURATION OF THIS STAGE.

RELOCATE TEMPORARY CONCRETE BARRIER AND PLACE PAVEMENT MARKING IN ACCORDANCE WITH THESE PLANS AND STANDARD 701321.

REMOVE ANY CONFLICTING PAVEMENT MARKINGS.

CHANNEL ALL TRAFFIC TO NORTH SIDE OF STRUCTURE.

## STAGE 2 CONSTRUCTION:

REQUIRED.

G:\SØ8Ø26-6\Cadd Sheets\D774111-sht-St

DRAWN

DATE

CHECKED

PLOT SCALE = 30.0000 '/ IN.

PLOT DATE = 9/29/2009


REVISED

REVISED

REVISED

FILE NAME =

REMOVE STAGE 2 PORTION OF EXISTING BOX CULVERT, CURB & GUTTER AND PAVEMENT.

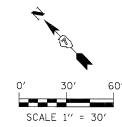

SECTION

114B-1(1) & 114B-1(2)

MAINTENANCE OF TRAFFIC - STAGE 2

SHEETS STA.


SHEET NO. OF

SCALE:

COUNTY

\* F.A.P. RTE. 750, F.A.S. RTE. 719 CONTRACT NO. 74110

FAYETTE 54 39

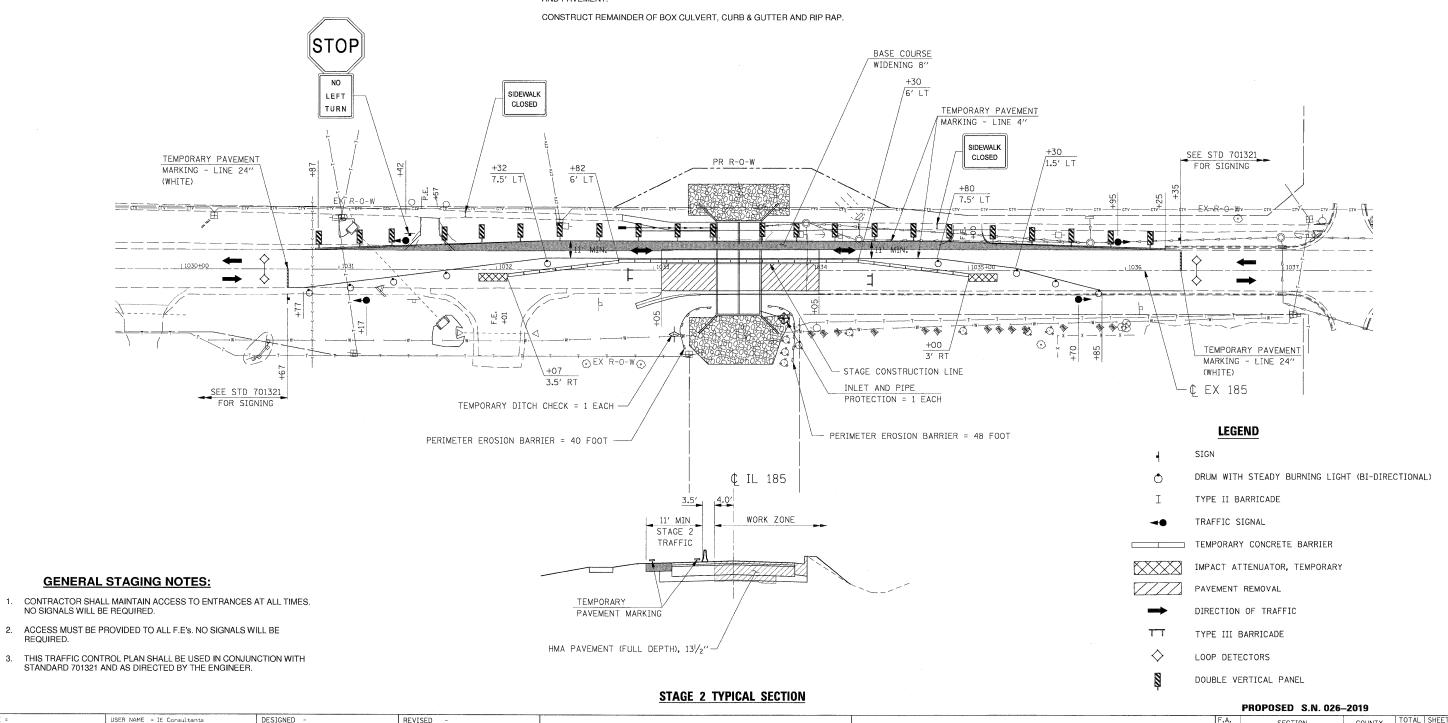

STATE OF ILLINOIS

**DEPARTMENT OF TRANSPORTATION**