


FINAL SURVEY	SURVEYED	DATE
NO. _____	BY _____	_____
	PLOTTED	
	TEMPLATE	
	AREAS CHECKED	

ORIGINAL SURVEY	SURVEYED	DATE
NO. _____	BY _____	_____
	PLOTTED	
	TEMPLATE	
	AREAS CHECKED	

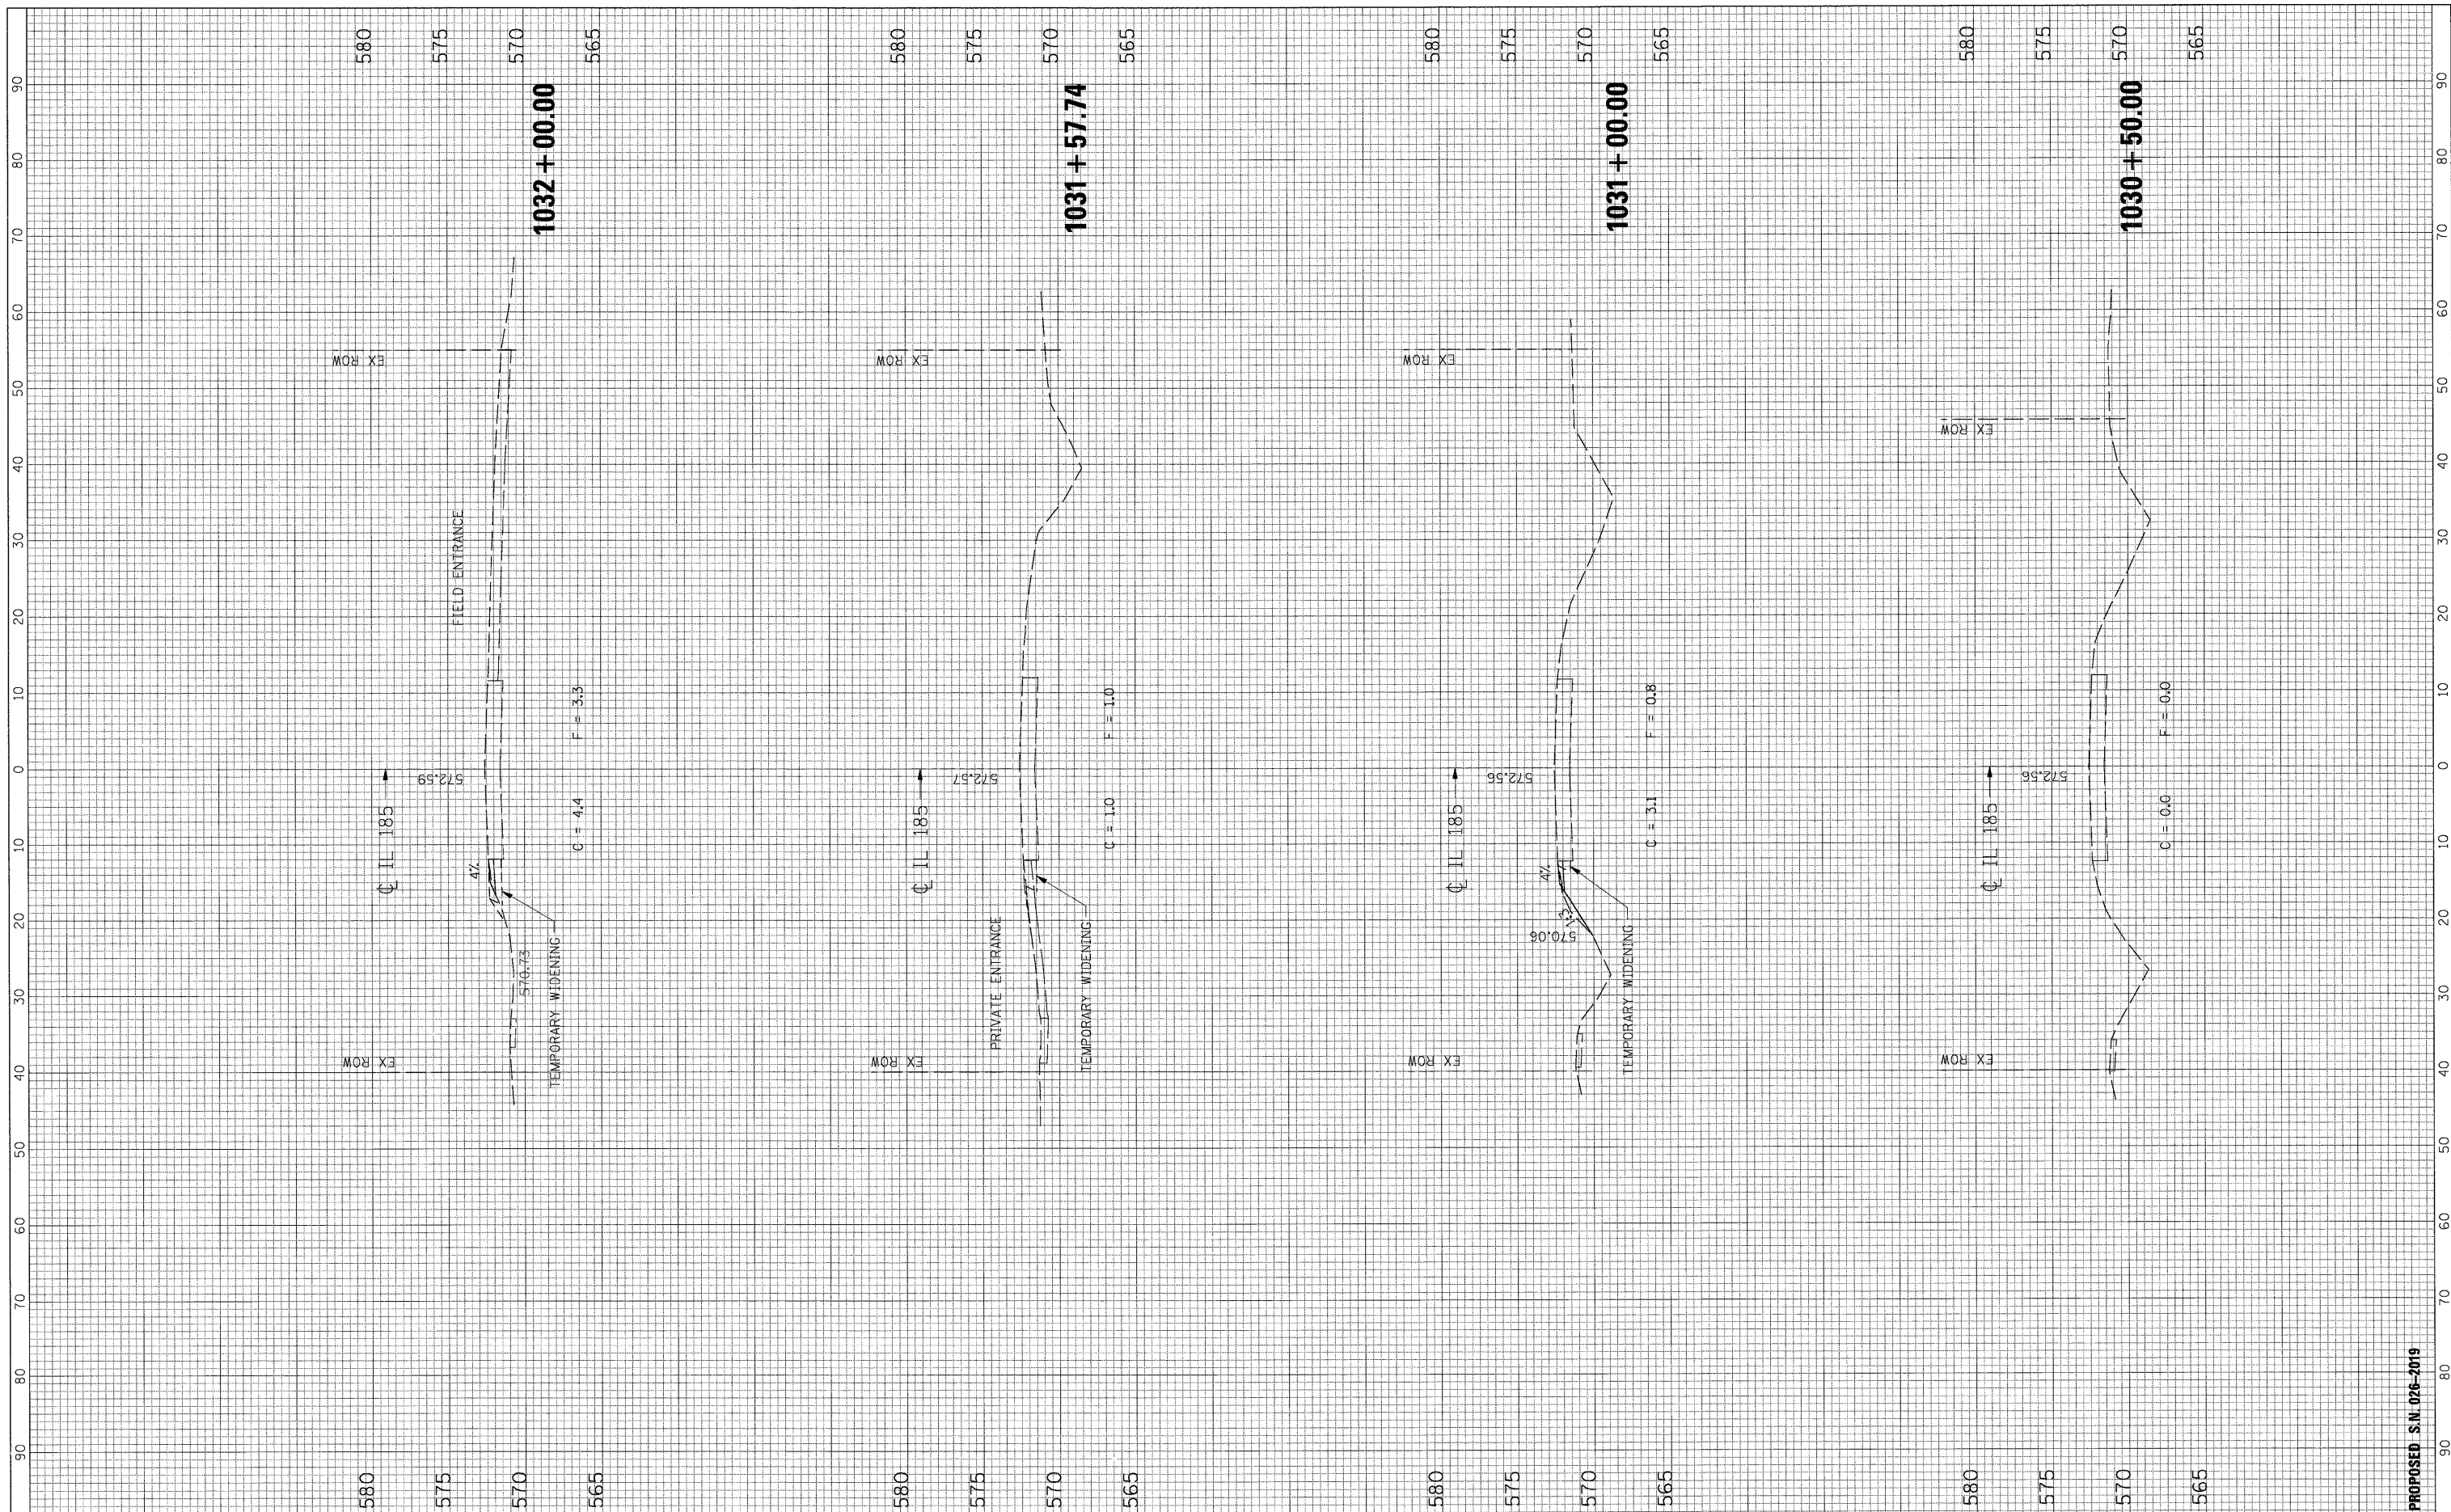

FILE NAME = G:\S08026-6\Cadd Sheets\0774111-shc-XS.dgn

USER NAME = IE Consultants
 PLOT SCALE = 10.0000' / IN.
 PLOT DATE = 9/29/2009

DESIGNED -
 DRAWN -
 CHECKED -
 DATE -

REVISED -
 REVISED -
 REVISED -
 REVISED -

**STATE OF ILLINOIS
 DEPARTMENT OF TRANSPORTATION**

CROSS SECTIONS - IL ROUTE 185

SCALE: SHEET NO. OF SHEETS STA. 1030+50.00 TO STA. 1032+00.00

F.A. RTE.	SECTION	COUNTY	TOTAL SHEETS	SHEET NO.
•	114B-1(1) & 114B-1(2)	FAYETTE	54	51
•	F.A.P. RTE. 750, F.A.S. RTE. 719		CONTRACT NO. 74110	
	ILLINOIS FED. AID PROJECT			

PROPOSED S.N. 026-2019