



STATE OF ILLINOIS
DEPARTMENT OF TRANSPORTATION

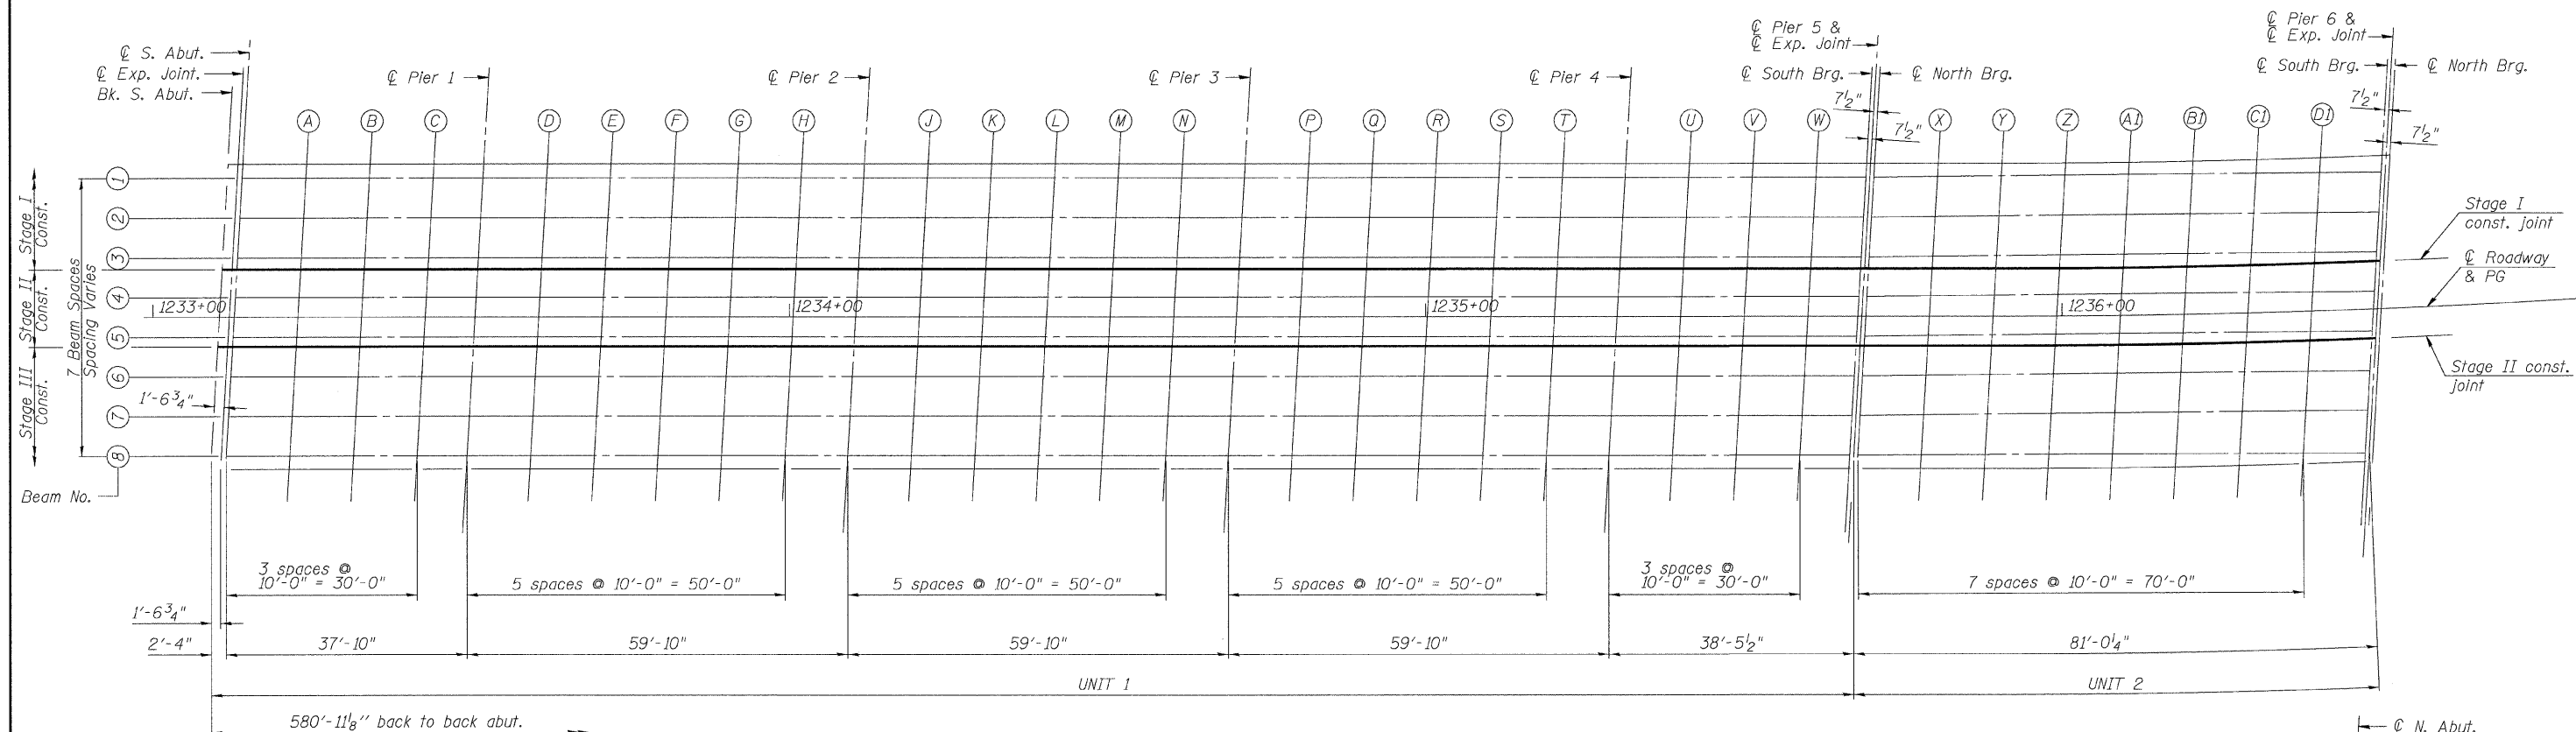

Note:
All dimensions along ϕ of Roadway.
All 10' beam spaces along ϕ of Beams.

PLAN \rightarrow

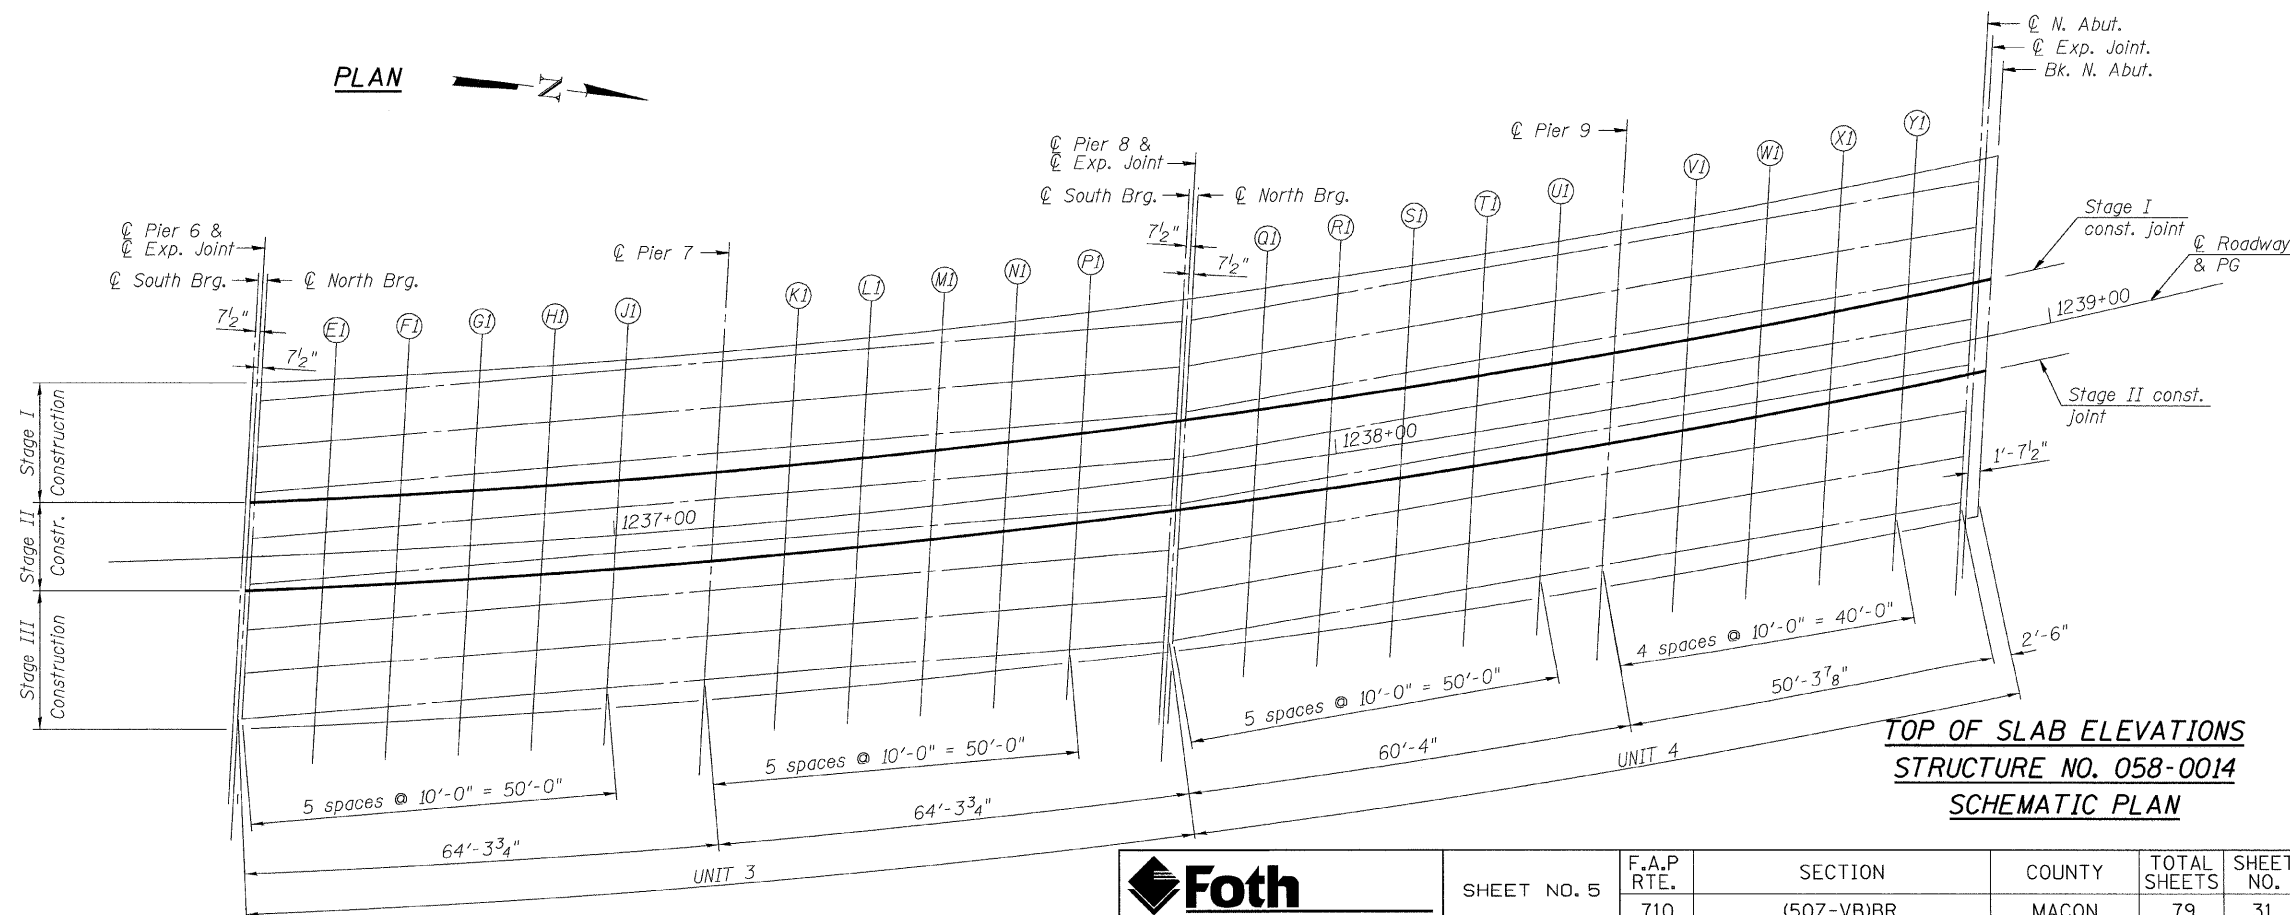

TOP OF SLAB ELEVATIONS
STRUCTURE NO. 058-0014
SCHEMATIC PLAN

DESIGNED	MJB/MAJ
CHECKED	JFS
DRAWN	MSJ/MLB
CHECKED	MJB

Foth
Foth Infrastructure & Environment, LLC
1610 Broadmoor Drive
Champaign, IL 61821
Phone: 217-352-4169 Fax: 217-352-0085
Illinois Registration Number 184-004613

SHEET NO. 5
49 SHEETS

F.A.P. RTE.	SECTION	COUNTY	TOTAL SHEETS	SHEET NO.
710	(50Z-VB)BR	MACON	79	31
CONTRACT NO. 74215				
FED. ROAD DIST. NO.	ILLINOIS	FED. AID PROJECT		