


FINAL SURVEY	BY	DATE
PLOTTED		
NOTE BOOK		
AREAS CHECKED		
NO.		

ORIGINAL SURVEY	BY	DATE
PLOTTED		
NOTE BOOK		
AREAS CHECKED		
NO.		

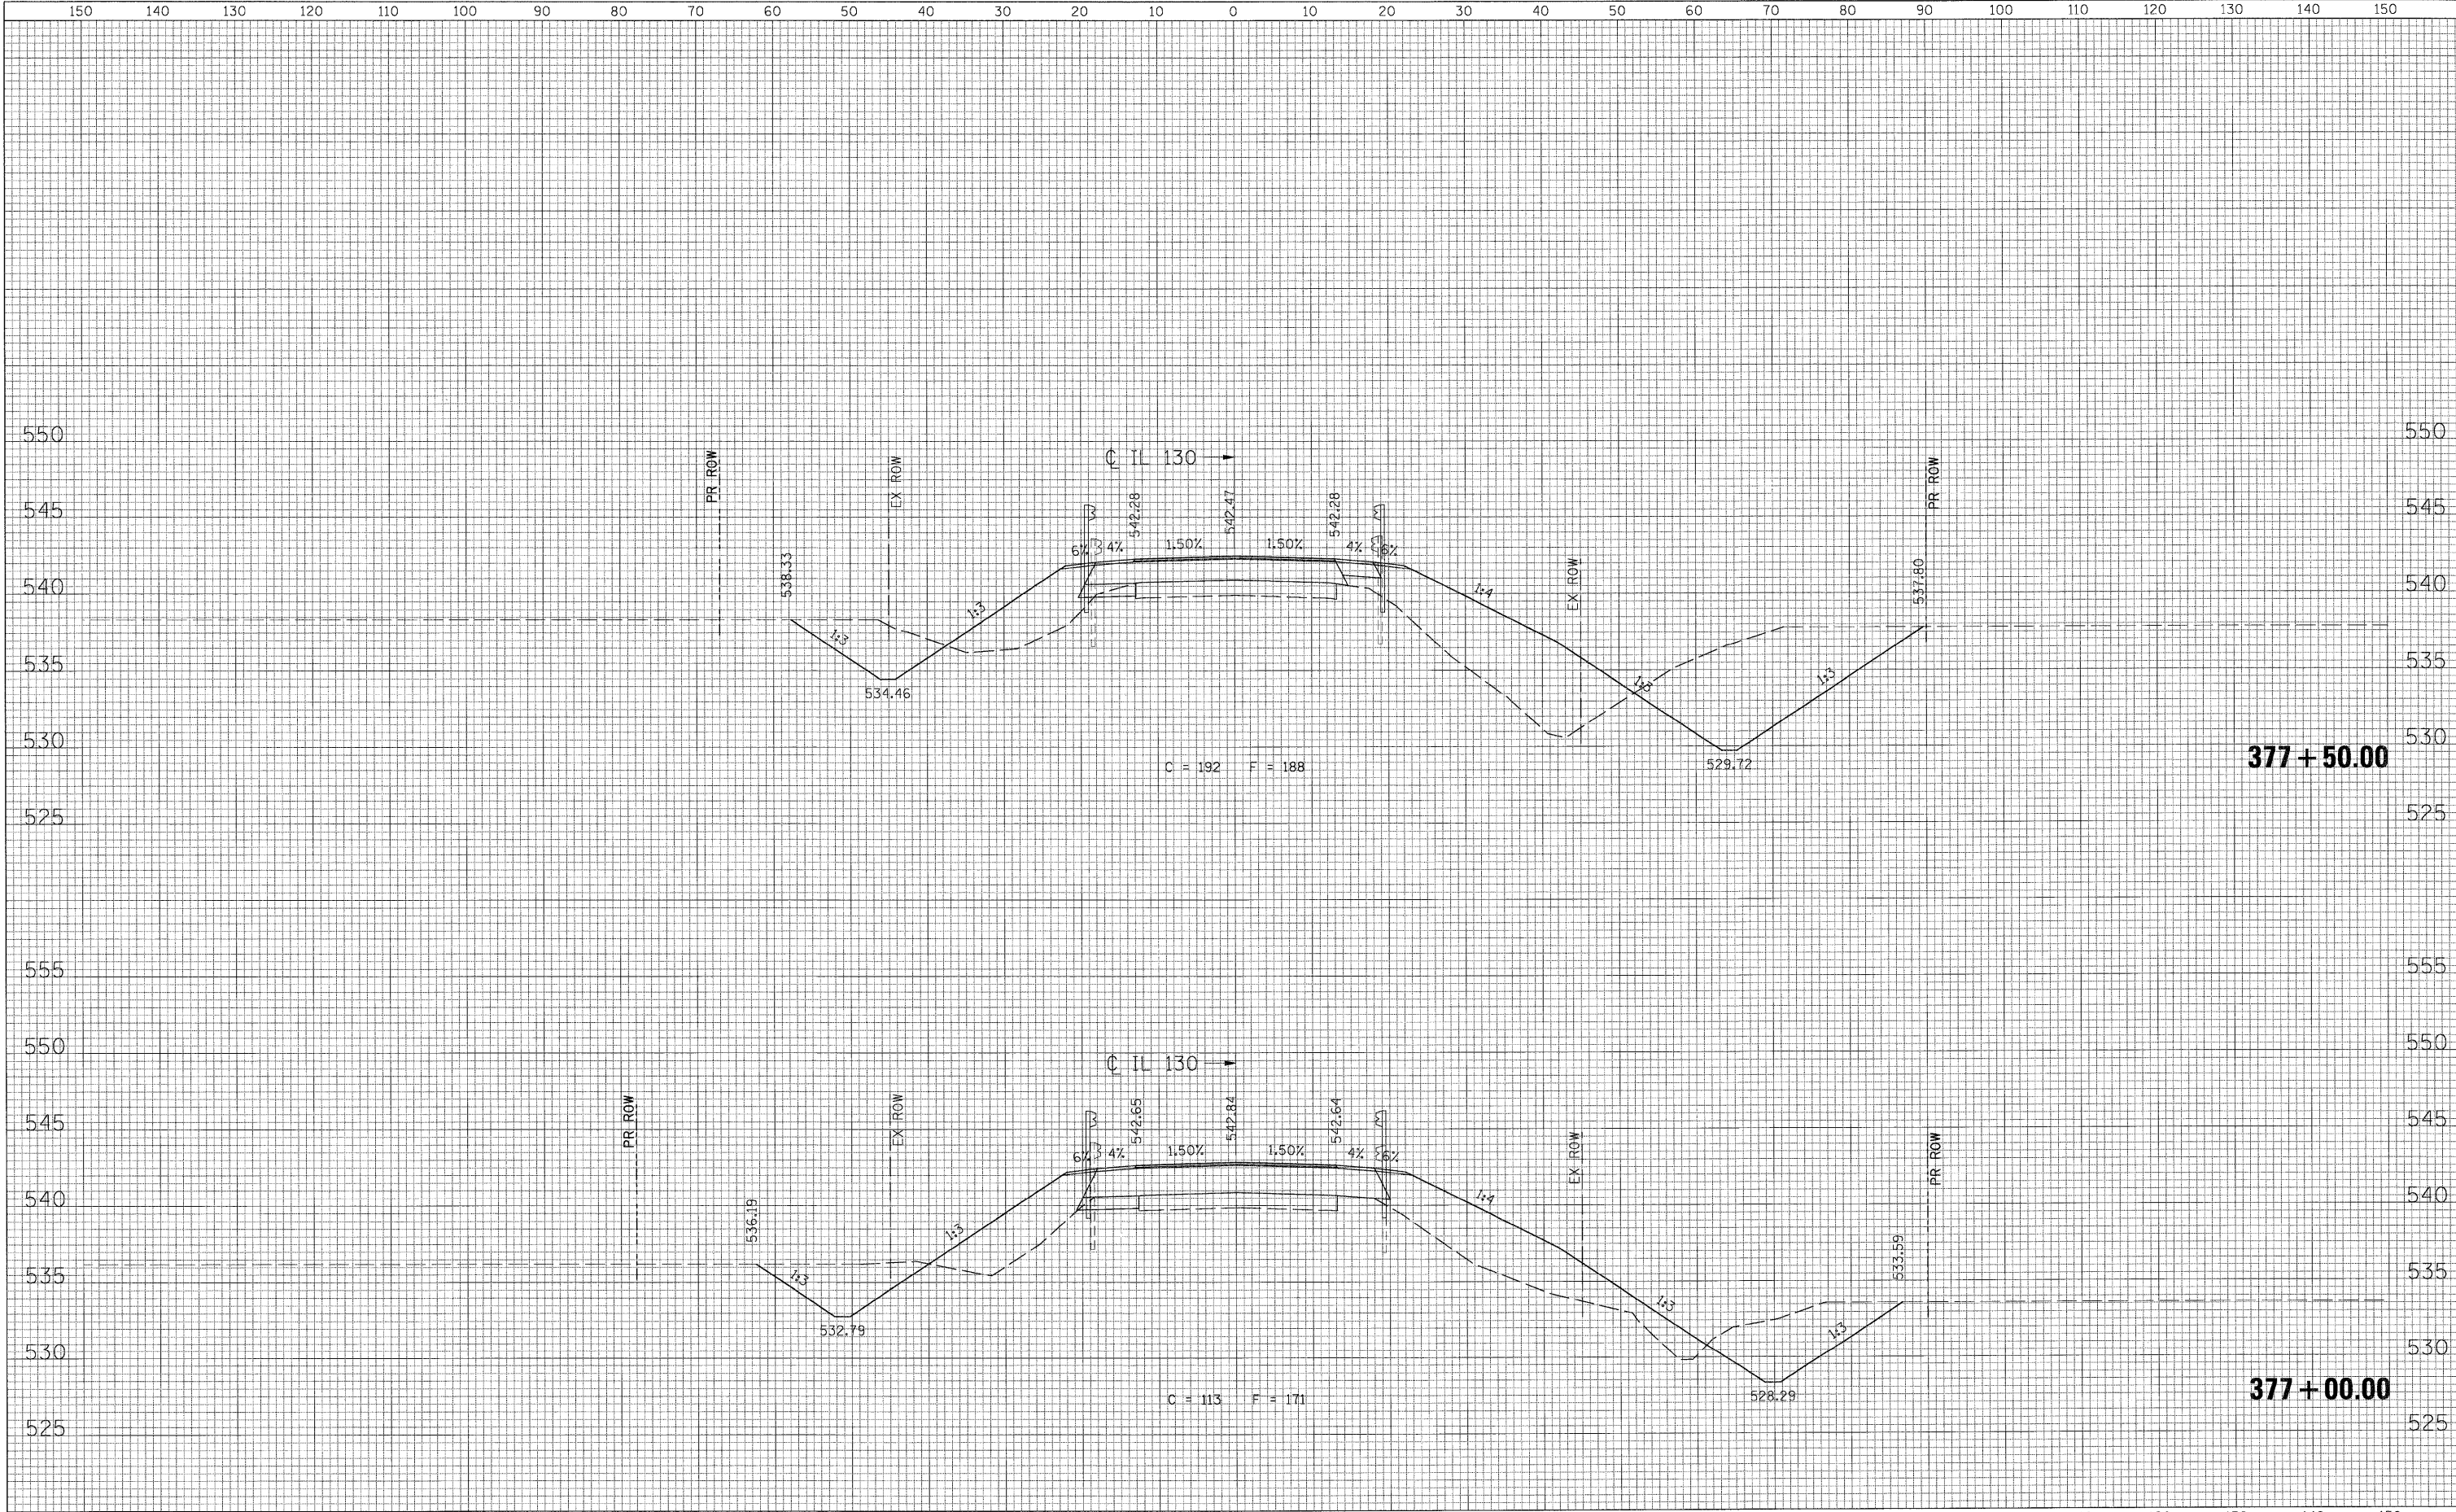

FILE NAME =	USER NAME = IE Consultants	DESIGNED -	REVISED -	STATE OF ILLINOIS DEPARTMENT OF TRANSPORTATION	CROSS SECTIONS - IL ROUTE 130				F.A.P. RTE.	SECTION	COUNTY	TOTAL SHEETS	SHEET NO.		
G:\S08026-7\CADD Sheets\0774236-shr-XSht.dgn		DRAWN -	REVISED -		SCALE:	SHEET NO.	OF	SHEETS	STA. 377+00.00	TO STA. 377+50.00	116	(112BR1)B	CUMBERLAND	72	69
		CHECKED -	REVISED -												
		DATE -	REVISED -												

377 + 50.00

377 + 00.00