


TYPICAL CROSS SECTION


STATION 1330+05 TO STATION 1333+50
STATION 1346+00 TO STATION 1359+50

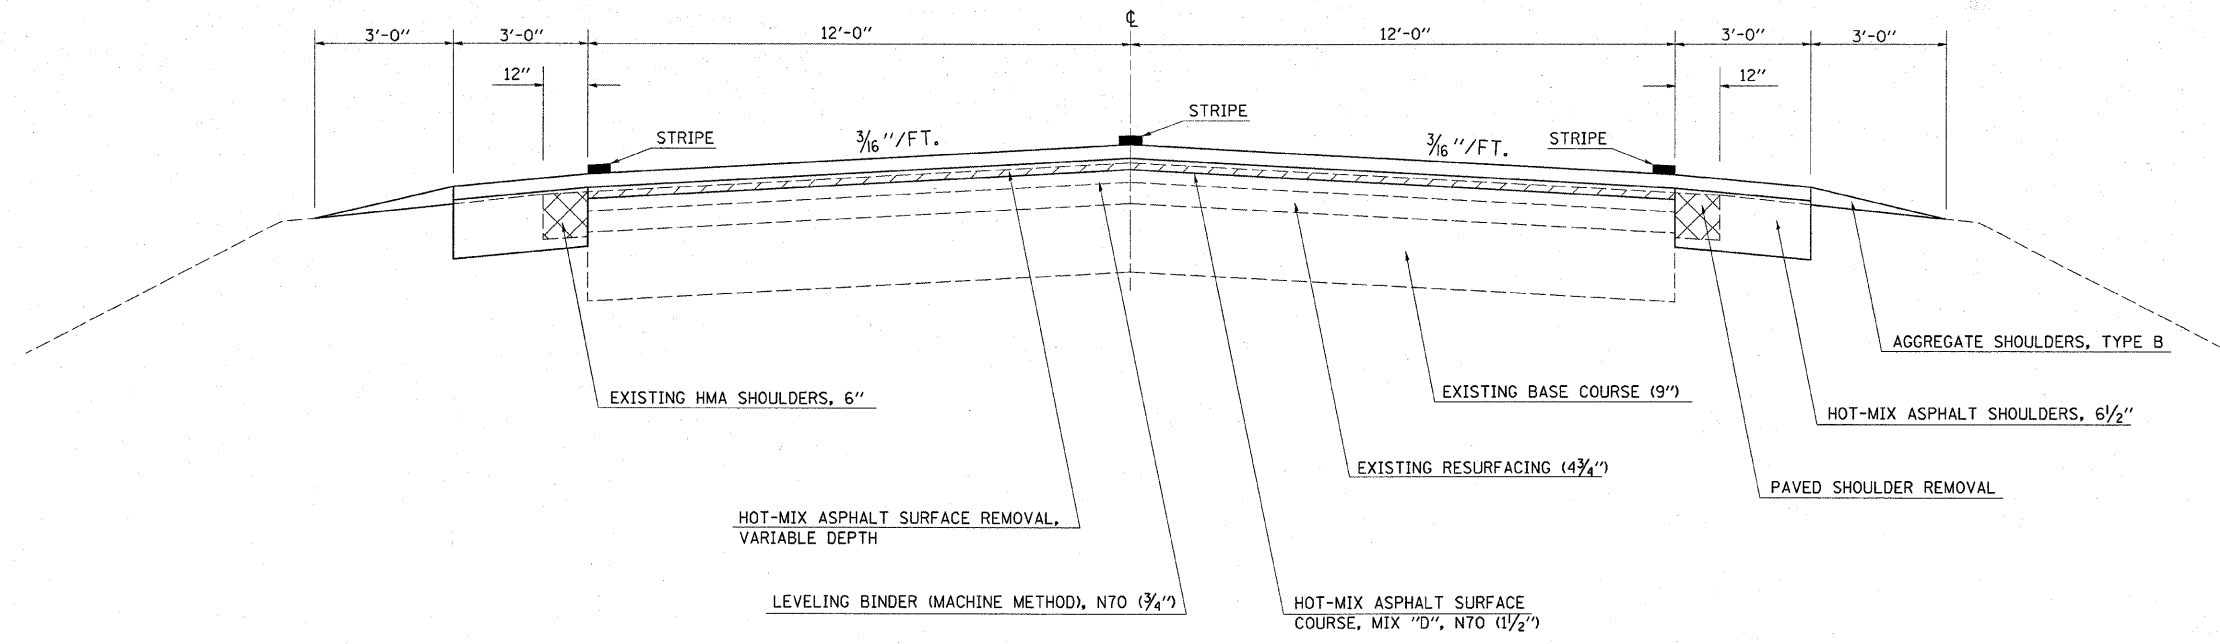

NOTE: NOT DRAWN TO SCALE

TYPICAL CROSS SECTION

STATION 1337+50 TO STATION 1342+00

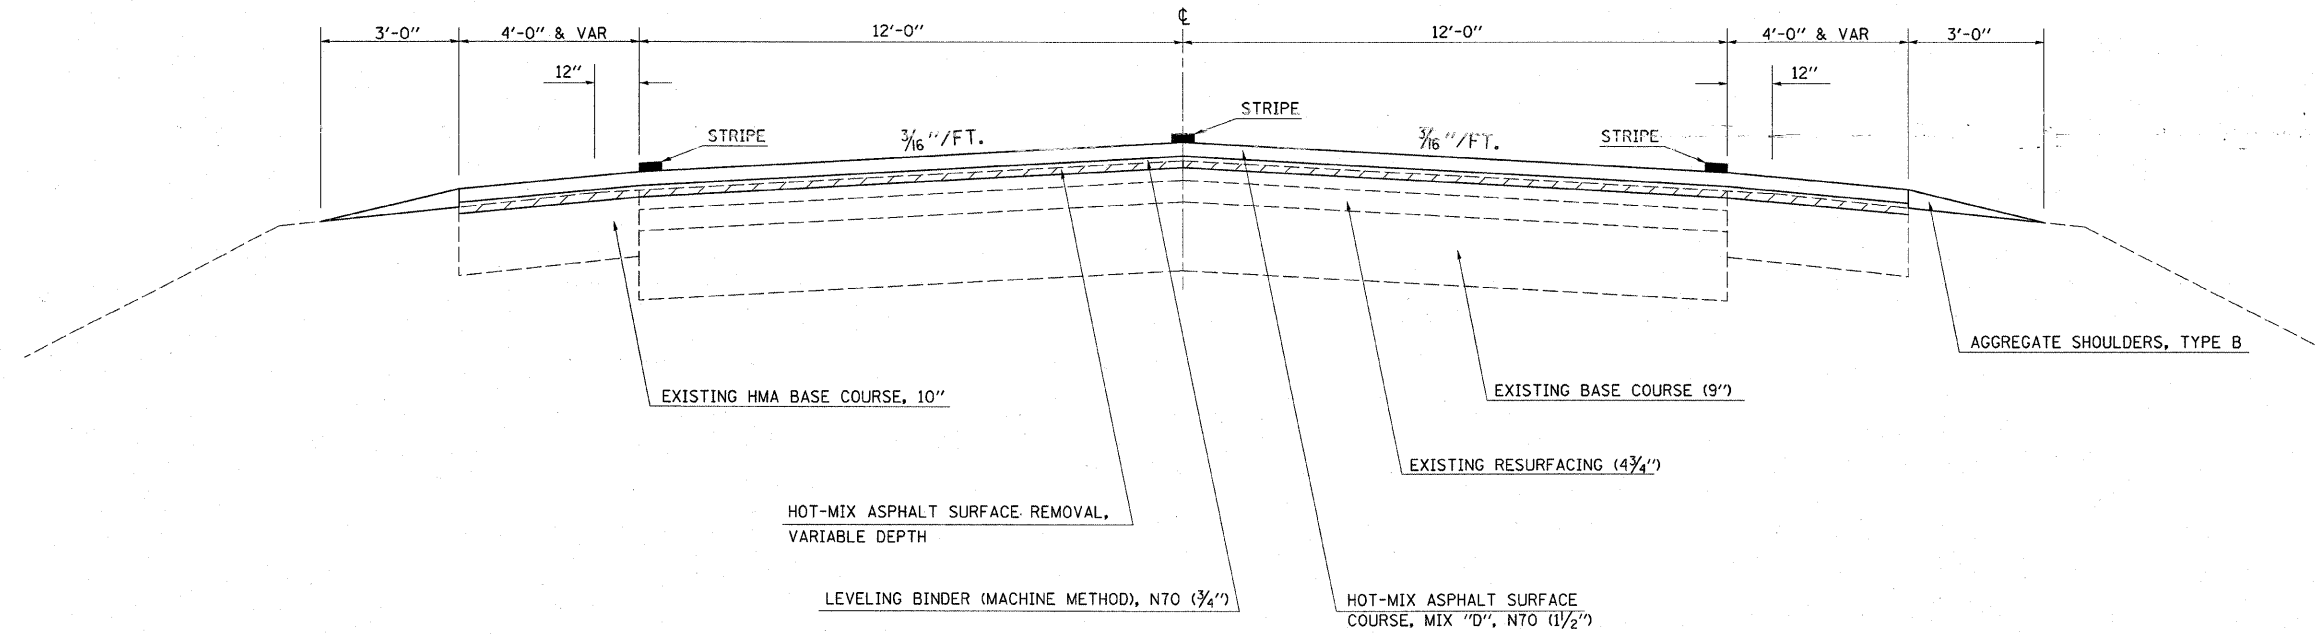

NOTE: NOT DRAWN TO SCALE

FILE NAME =	USER NAME = swartzrw	DESIGNED -	REVISED -	STATE OF ILLINOIS DEPARTMENT OF TRANSPORTATION	TYPICAL CROSS SECTIONS			F.A.S. RTE.	SECTION	COUNTY	TOTAL SHEETS	SHEET NO.	
c:\pw_work\PW1001\SWARTZRW\dms04414\sh	typicals_74317.dgn	DRAWN -	REVISED -		SCALE: NA	SHEET NO. 3 OF 7 SHEETS	STA.	TO STA.	2796	(L,K)RS-2	EFFINGHAM	58	7
	PLOT SCALE = 20.0000' / IN.	CHECKED -	REVISED -		CONTRACT NO. 74317								
	PLOT DATE = 3/17/2010	DATE -	REVISED -		ILLINOIS FED. AID PROJECT								