


**TYPICAL CROSS SECTION**


STATION 1359+50 TO STATION 1365+90  
 STATION 1377+38 TO STATION 1381+30  
 STATION 1385+21 TO STATION 1386+50

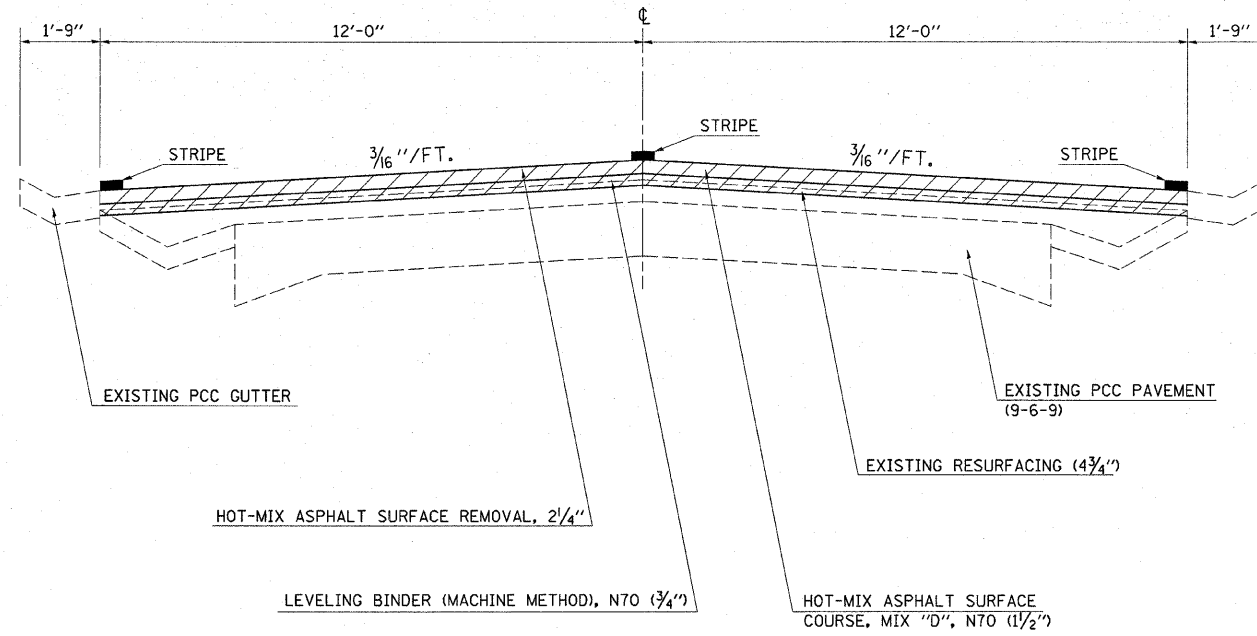

NOTE: NOT DRAWN TO SCALE

**TYPICAL CROSS SECTION**

STATION 1381+30 TO STATION 1385+21

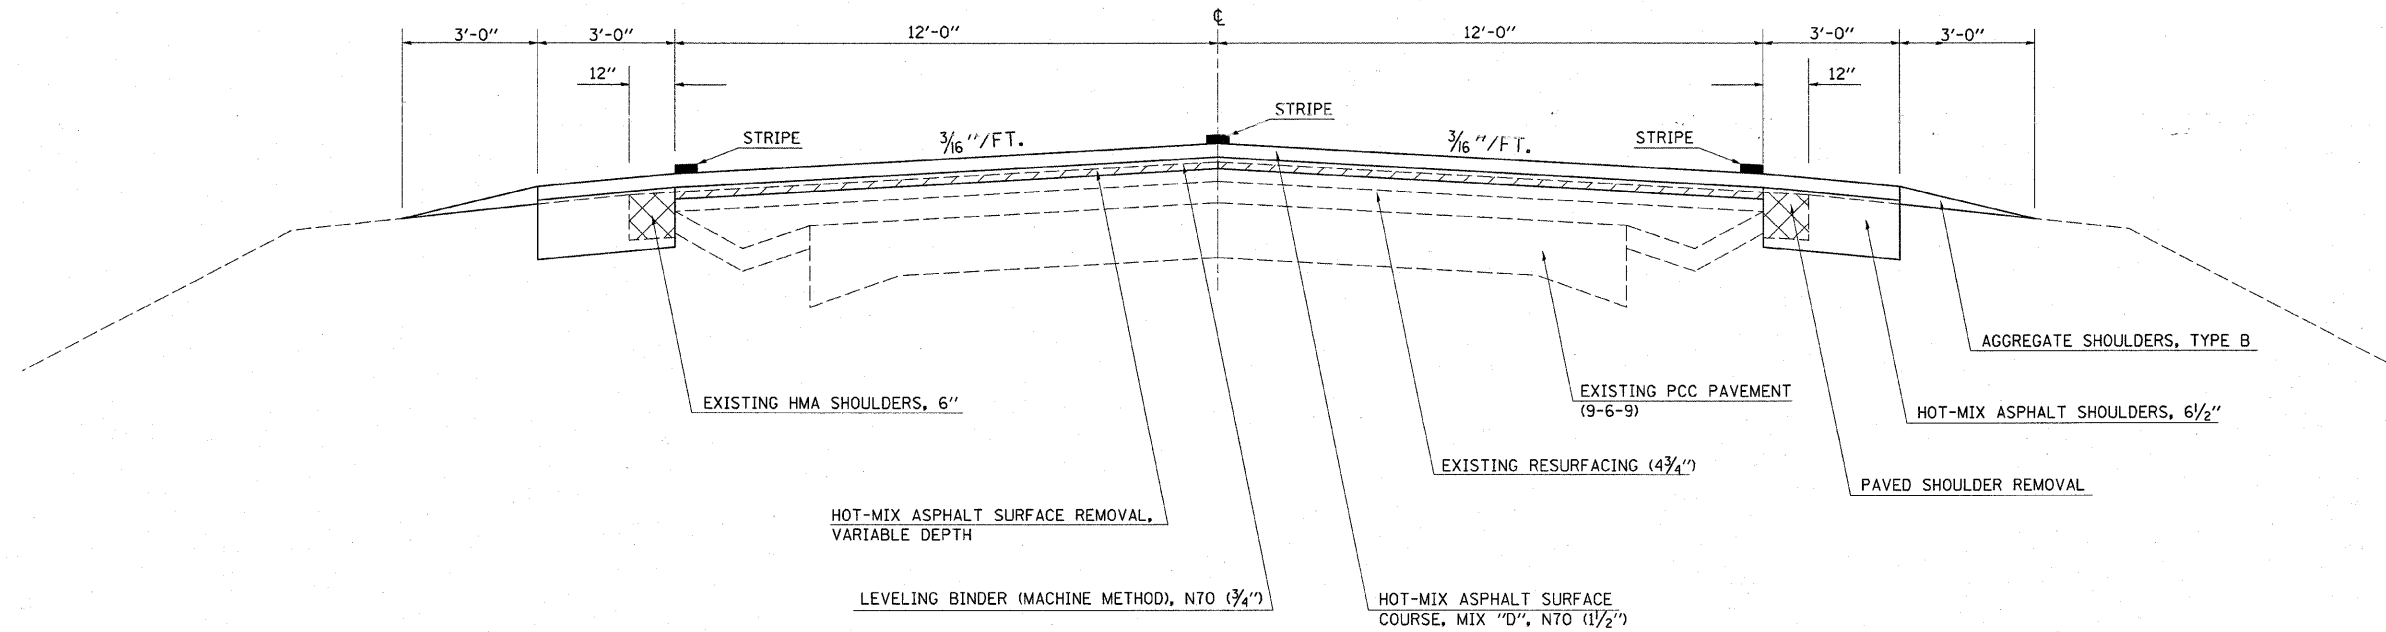

NOTE: NOT DRAWN TO SCALE

FILE NAME =	USER NAME = swartzm	DESIGNED -	REVISED -	<b>STATE OF ILLINOIS DEPARTMENT OF TRANSPORTATION</b>	<b>TYPICAL CROSS SECTIONS</b>			F.A.S. RTE.	SECTION	COUNTY	TOTAL SHEETS	SHEET NO.	
ca:\pwork\PWIDOT\SWARTZRM\dms54414\ah	typico1s.74317.dgn	DRAWN -	REVISED -		SCALE: NA	SHEET NO. 4 OF 7 SHEETS	STA.	TO STA.	2796	IL,KIRS-2	EFFINGHAM	58	8
	PLOT SCALE = 20,0000' / IN.	CHECKED -	REVISED -								CONTRACT NO. 74317		
	PLOT DATE = 3/17/2010	DATE -	REVISED -								ILLINOIS FED. AID PROJECT		