



**TYPICAL CROSS SECTION**  
STATION 1443+50 TO STATION 1445+00

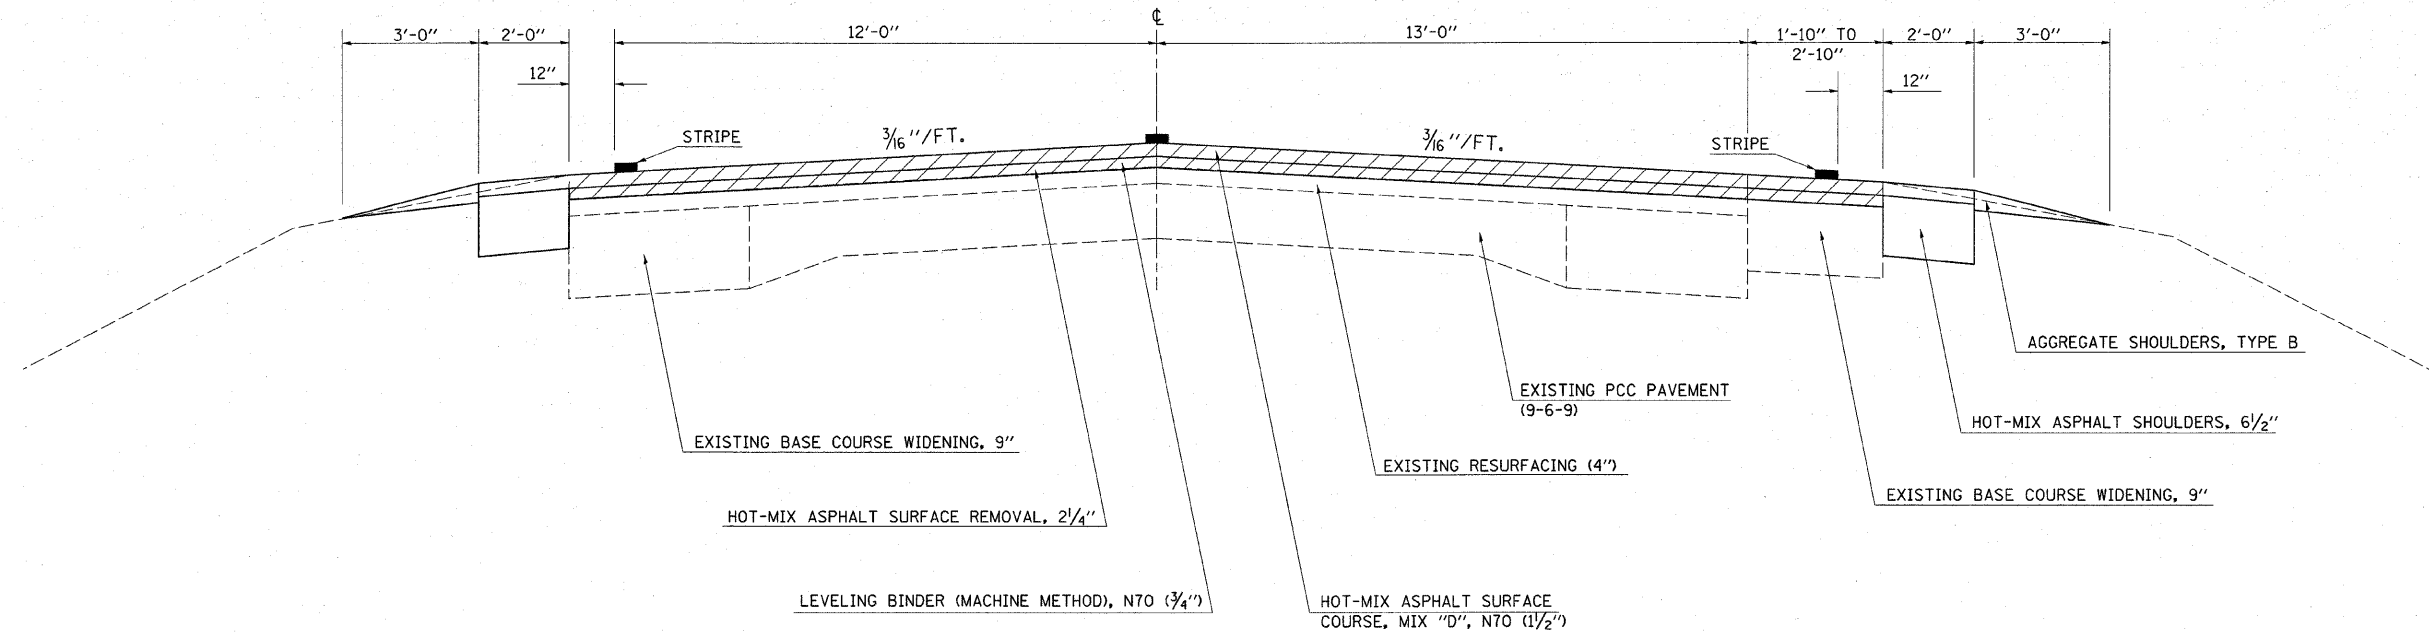

NOTE: NOT DRAWN TO SCALE

**TYPICAL CROSS SECTION**  
STATION 1445+00 TO STATION 1448+25

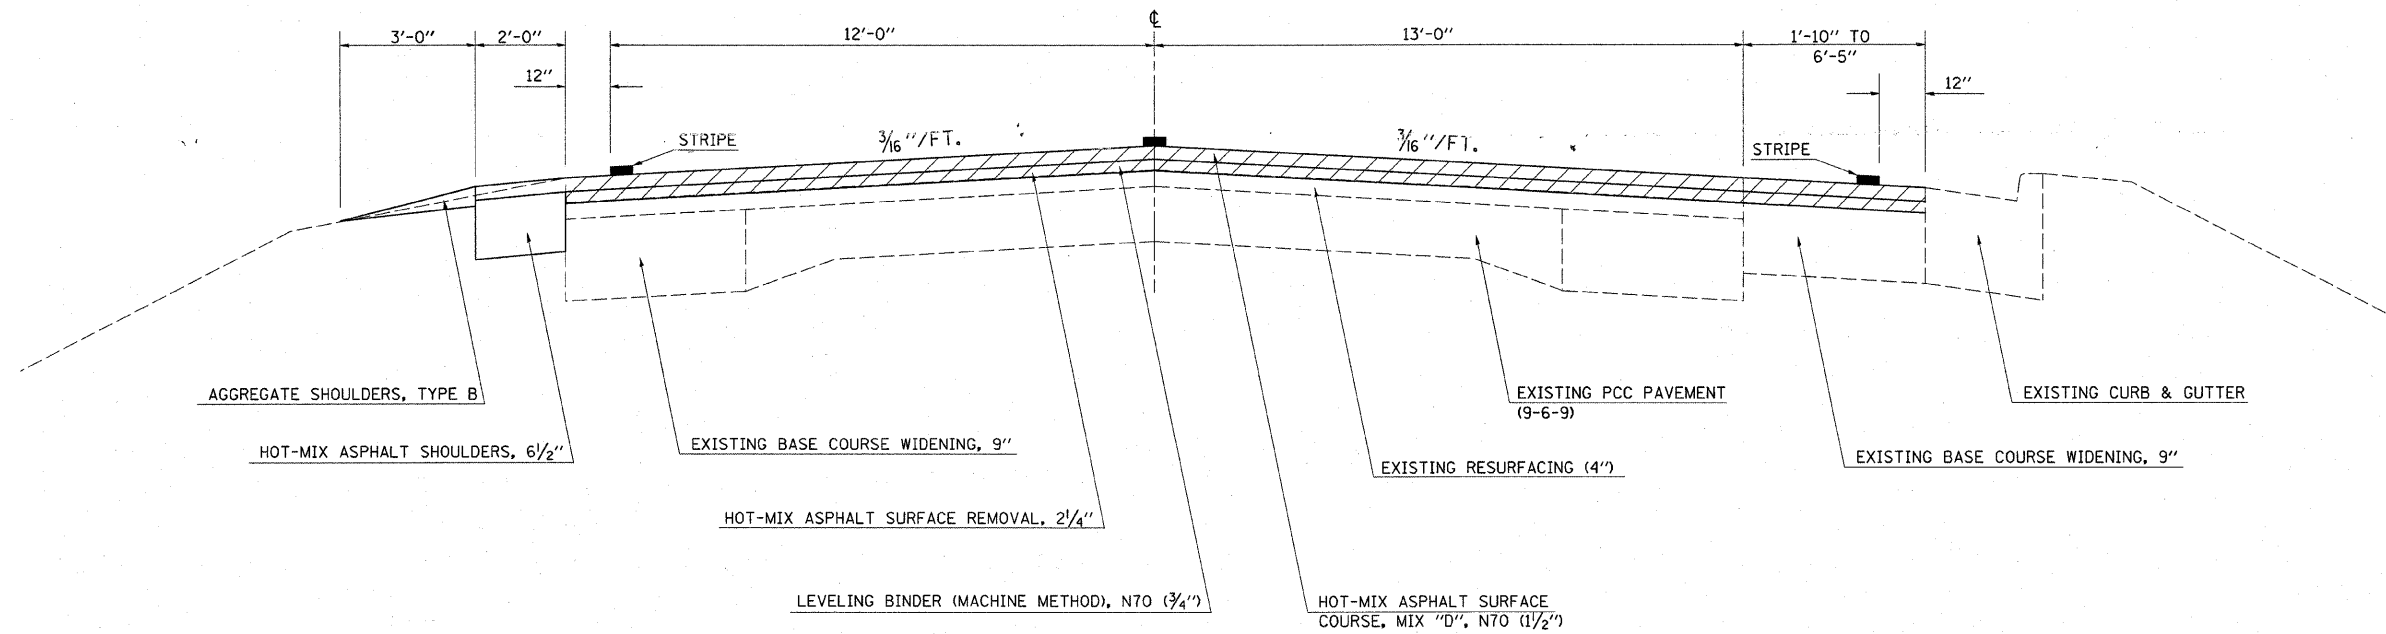

NOTE: NOT DRAWN TO SCALE

FILE NAME =	USER NAME = swartzrw	DESIGNED -	REVISED -	<b>STATE OF ILLINOIS DEPARTMENT OF TRANSPORTATION</b>	<b>TYPICAL CROSS SECTIONS</b>			F.A.S. RTE.	SECTION	COUNTY	TOTAL SHEETS	SHEET NO.
c:\pwwork\PW100T\SWARTZRW\dms54414\sh	typicals_74317.dgn	DRAWN -	REVISED -					2796	(L,K)RS-2	EFFINGHAM	58	10
PLOT SCALE = 20,0000 ' / IN.	CHECKED -	REVISED -	REVISED -		SCALE: NA SHEET NO. 6 OF 7 SHEETS STA. TO STA.			CONTRACT NO. 74317				
PLOT DATE = 3/17/2010	DATE -	REVISED -	REVISED -		ILLINOIS FED. AID PROJECT							