



The existing three span steel continuous multi-beam structure was constructed in 1979 as section L-3VB at station 1321+33.29 carrying US-40 over the CSXT RR. The proposed project consists of replacing the existing expansion joints, new wearing surface and formed concrete repair.

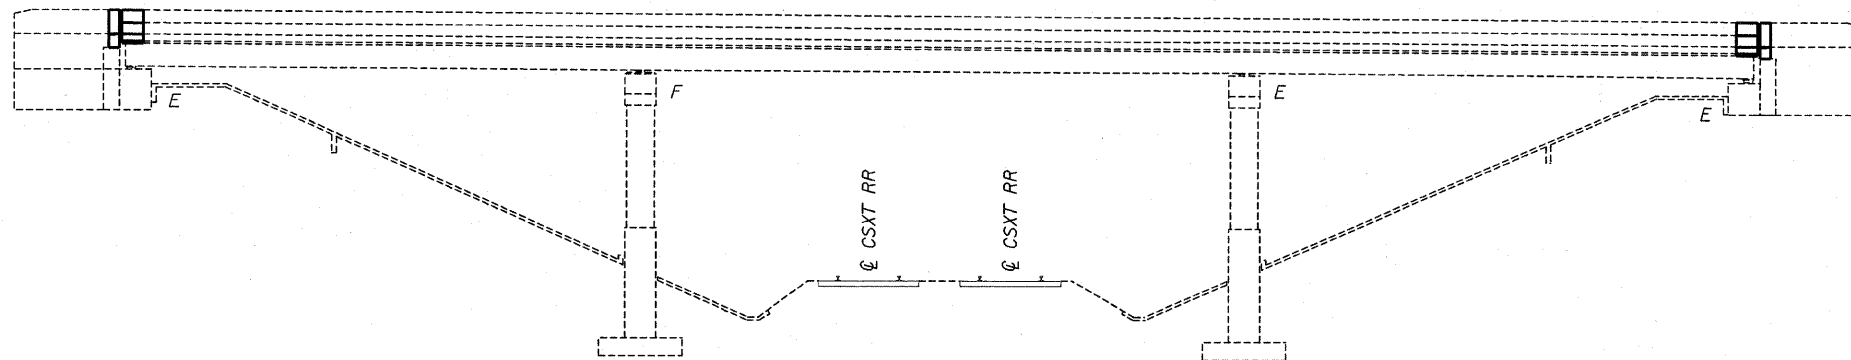

ELEVATION

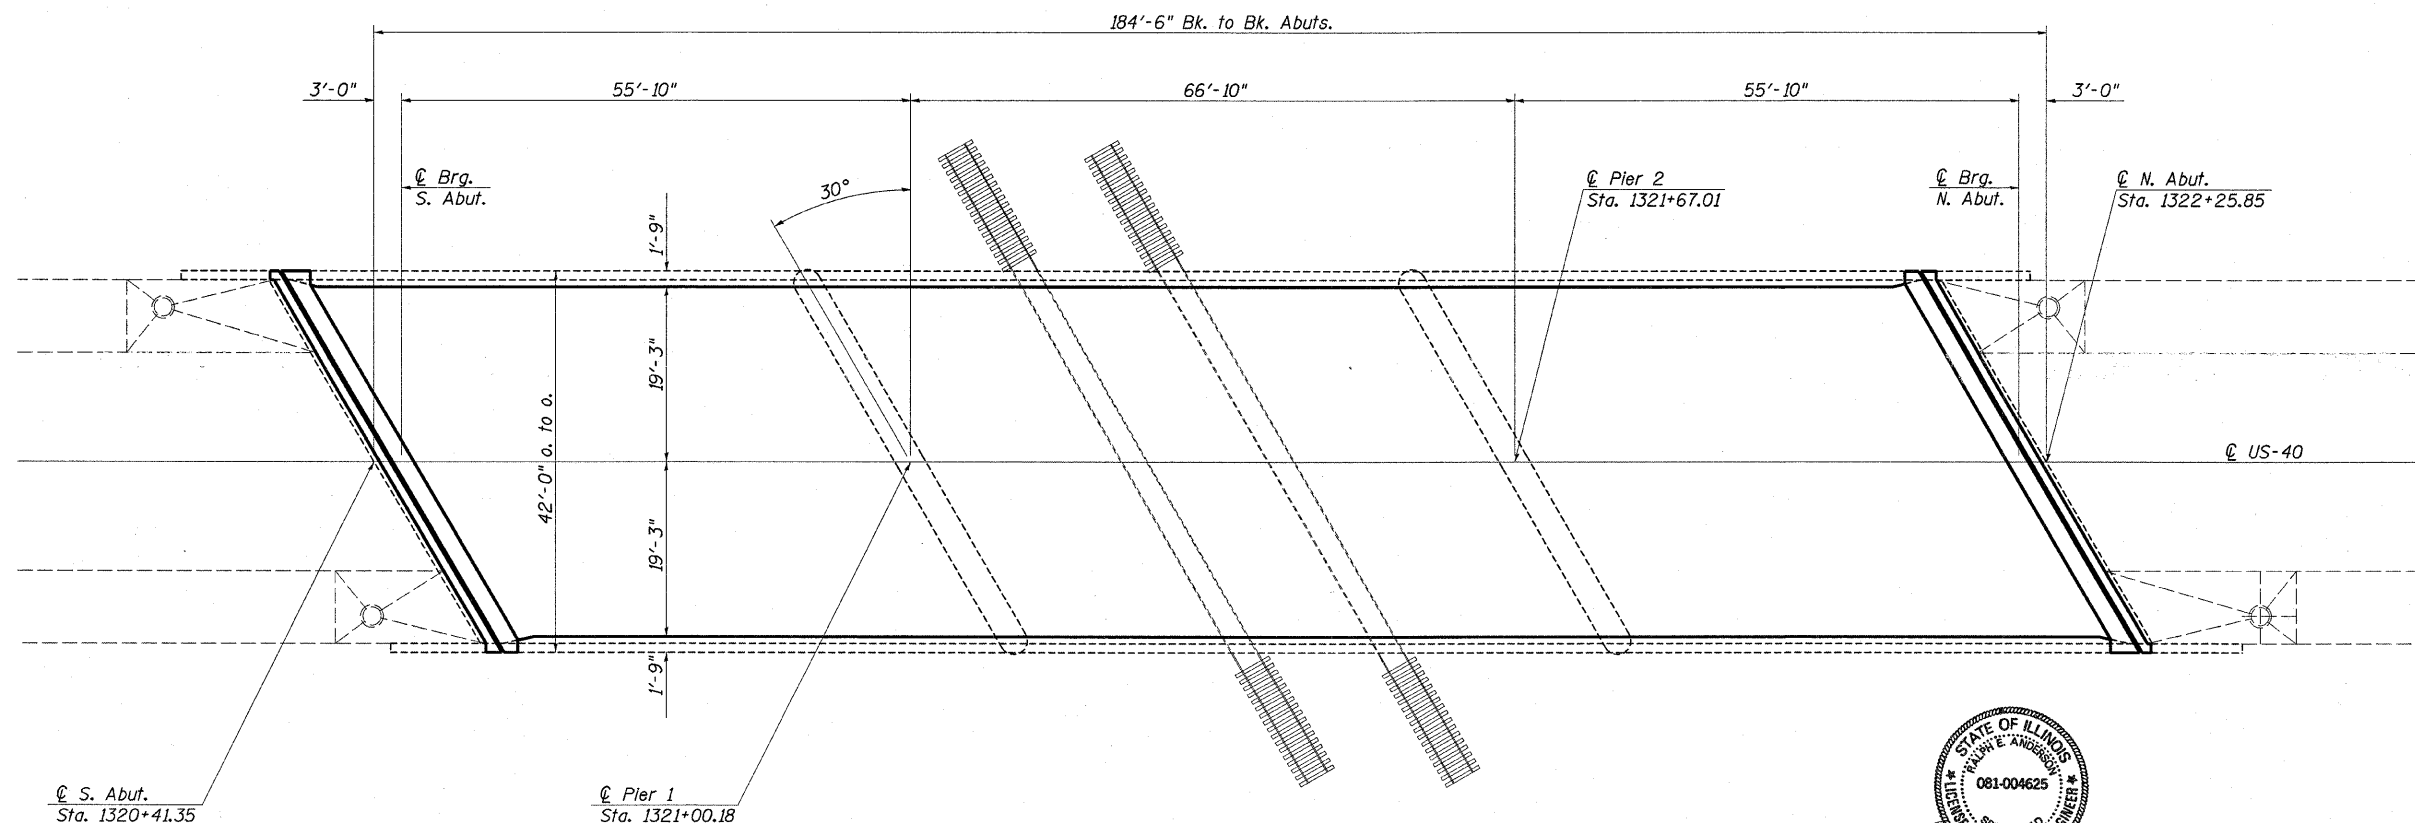

PLAN



Expires 11/30/2010

FILE NAME = c:\pw_work\pwidot\swartzw\dm54418\d77	USER NAME = swartzw 317-bridgeswork.dgn	DESIGNED - MEA	REVISED -	STATE OF ILLINOIS DEPARTMENT OF TRANSPORTATION	GENERAL PLAN & ELEVATION S.N. 025-0087		F.A.S. RTE. 2796	SECTION IL,KIRS-2	COUNTY EFFINGHAM	TOTAL SHEETS 58	SHEET NO. 52	
PLOT SCALE = 28.0000' / IN.		CHECKED -	REVISED -		SCALE: NA	SHEET NO. 8 OF 15 SHEETS	STA. TO STA.	CONTRACT NO. 74317				
PLOT DATE = 3/19/2010		DATE -	REVISED -		ILLINOIS FED. AID PROJECT							