
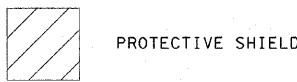
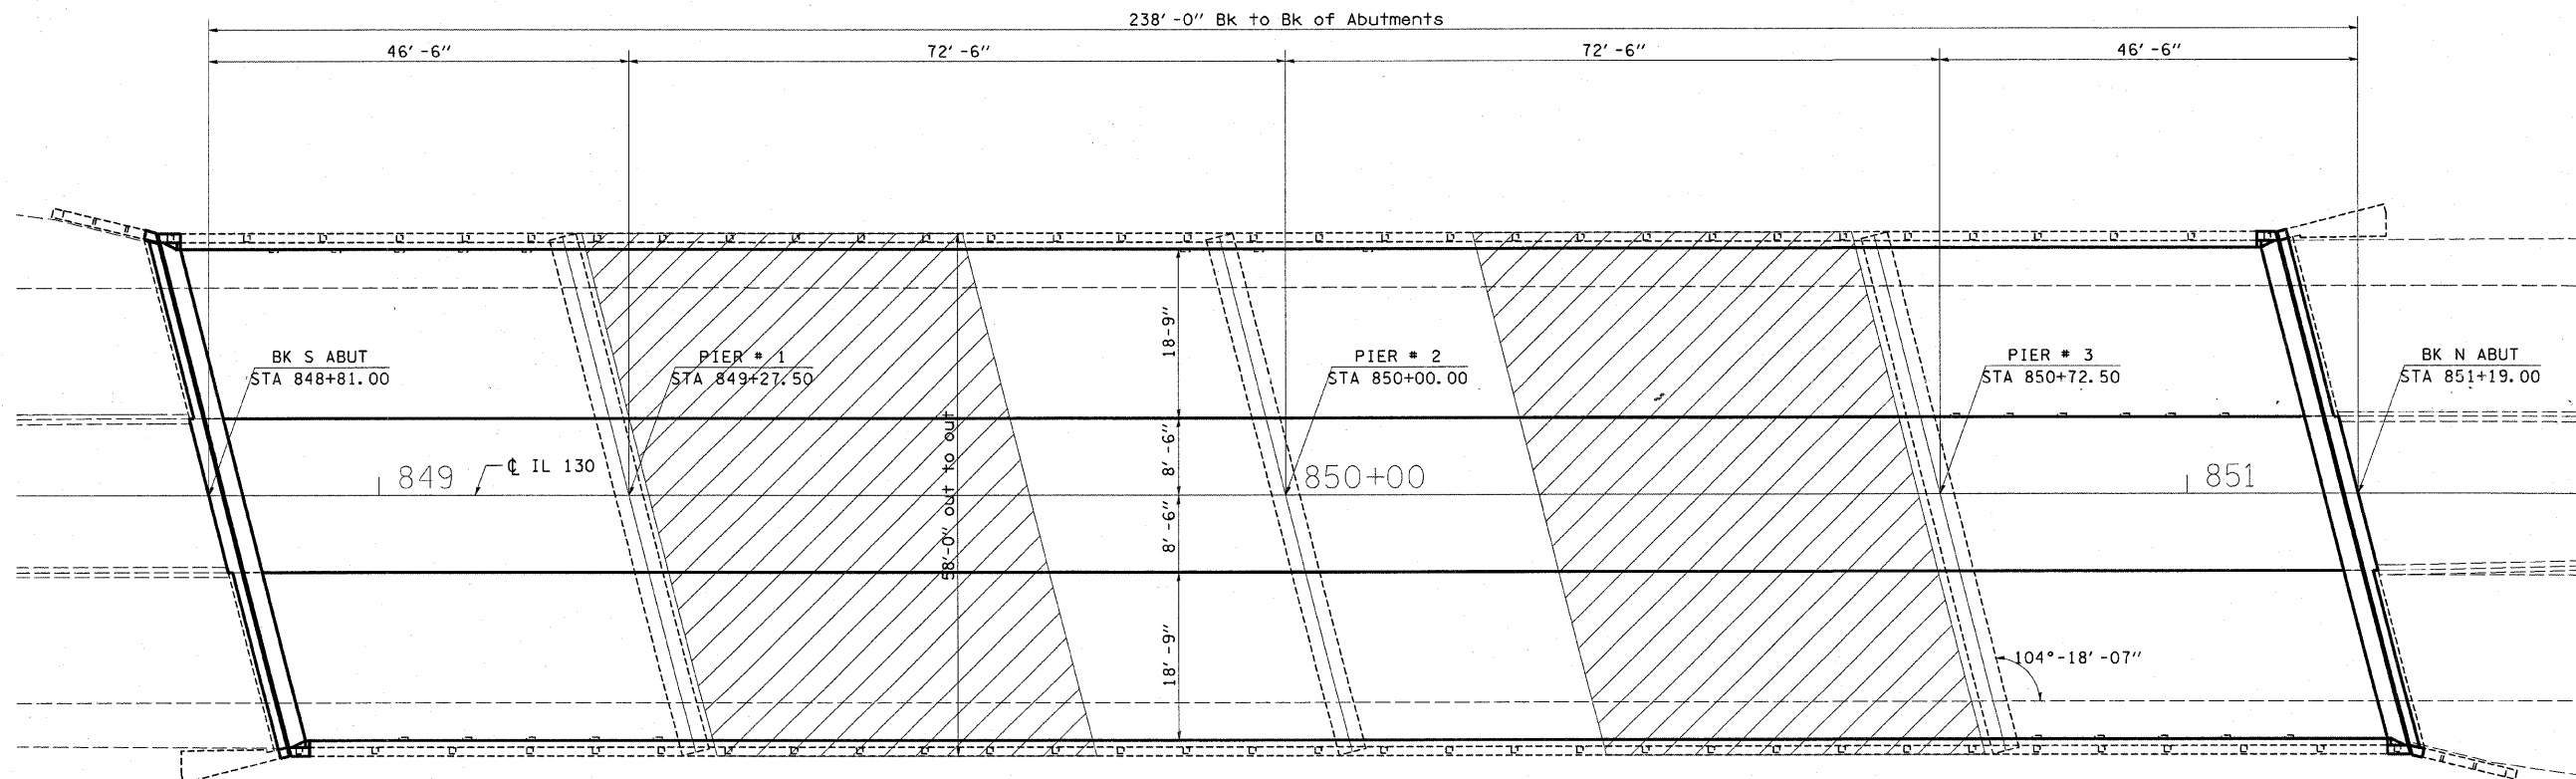


The existing four span reinforced concrete deck on continuous steel I-beam structure was constructed in 1969 as FAI-70 section 18-47HB-1 at sta. 204+65.76. SN 018-0025 carries FAP-116 (IL-130). The proposed project consists of new expansion joints, partial and full depth deck repair, concrete median repair and microsilica concrete overlay and bearing replacement.

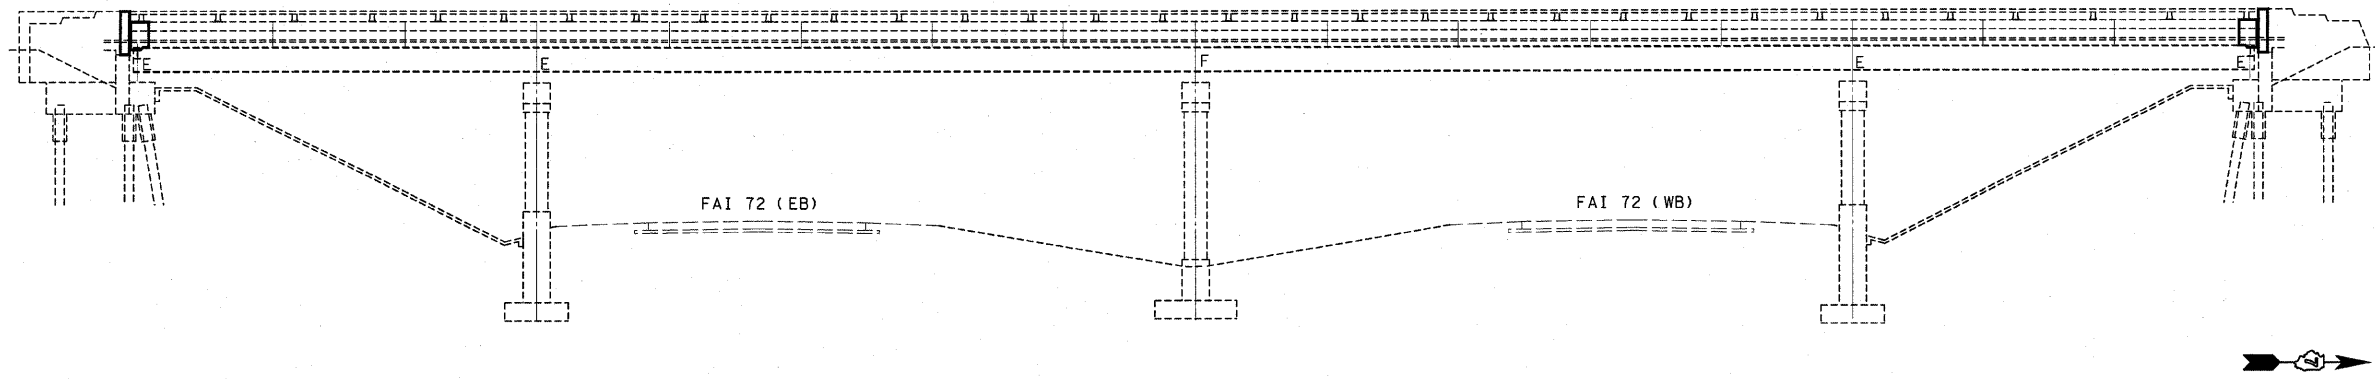

FILE NAME =	USER NAME = swartzw	DESIGNED -	REVISED -	<b>STATE OF ILLINOIS DEPARTMENT OF TRANSPORTATION</b>	<b>GENERAL PLAN &amp; ELEVATION SN. 018-0025</b>		F.A.P. RTE.	SECTION	COUNTY	TOTAL SHEETS	SHEET NO.	
o:\pwwork\p\idot\SWARTZRW\dms53588\d774346-sht\plnpr.f.dgn	4346-sht\plnpr.f.dgn	DRAWN -	REVISED -		SCALE: N/A	SHEET NO. 1 OF 12 SHEETS	STA. TO STA.	116	(18-47HB-1)BR	CUMBERLAND	28	11
	PLOT SCALE = 20.000000 1/ IN.	CHECKED -	REVISED -						CONTRACT NO. 74346			
	PLOT DATE = 3/19/2010	DATE -	REVISED -						ILLINOIS FED. AID PROJECT			