 


 

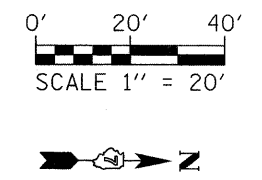
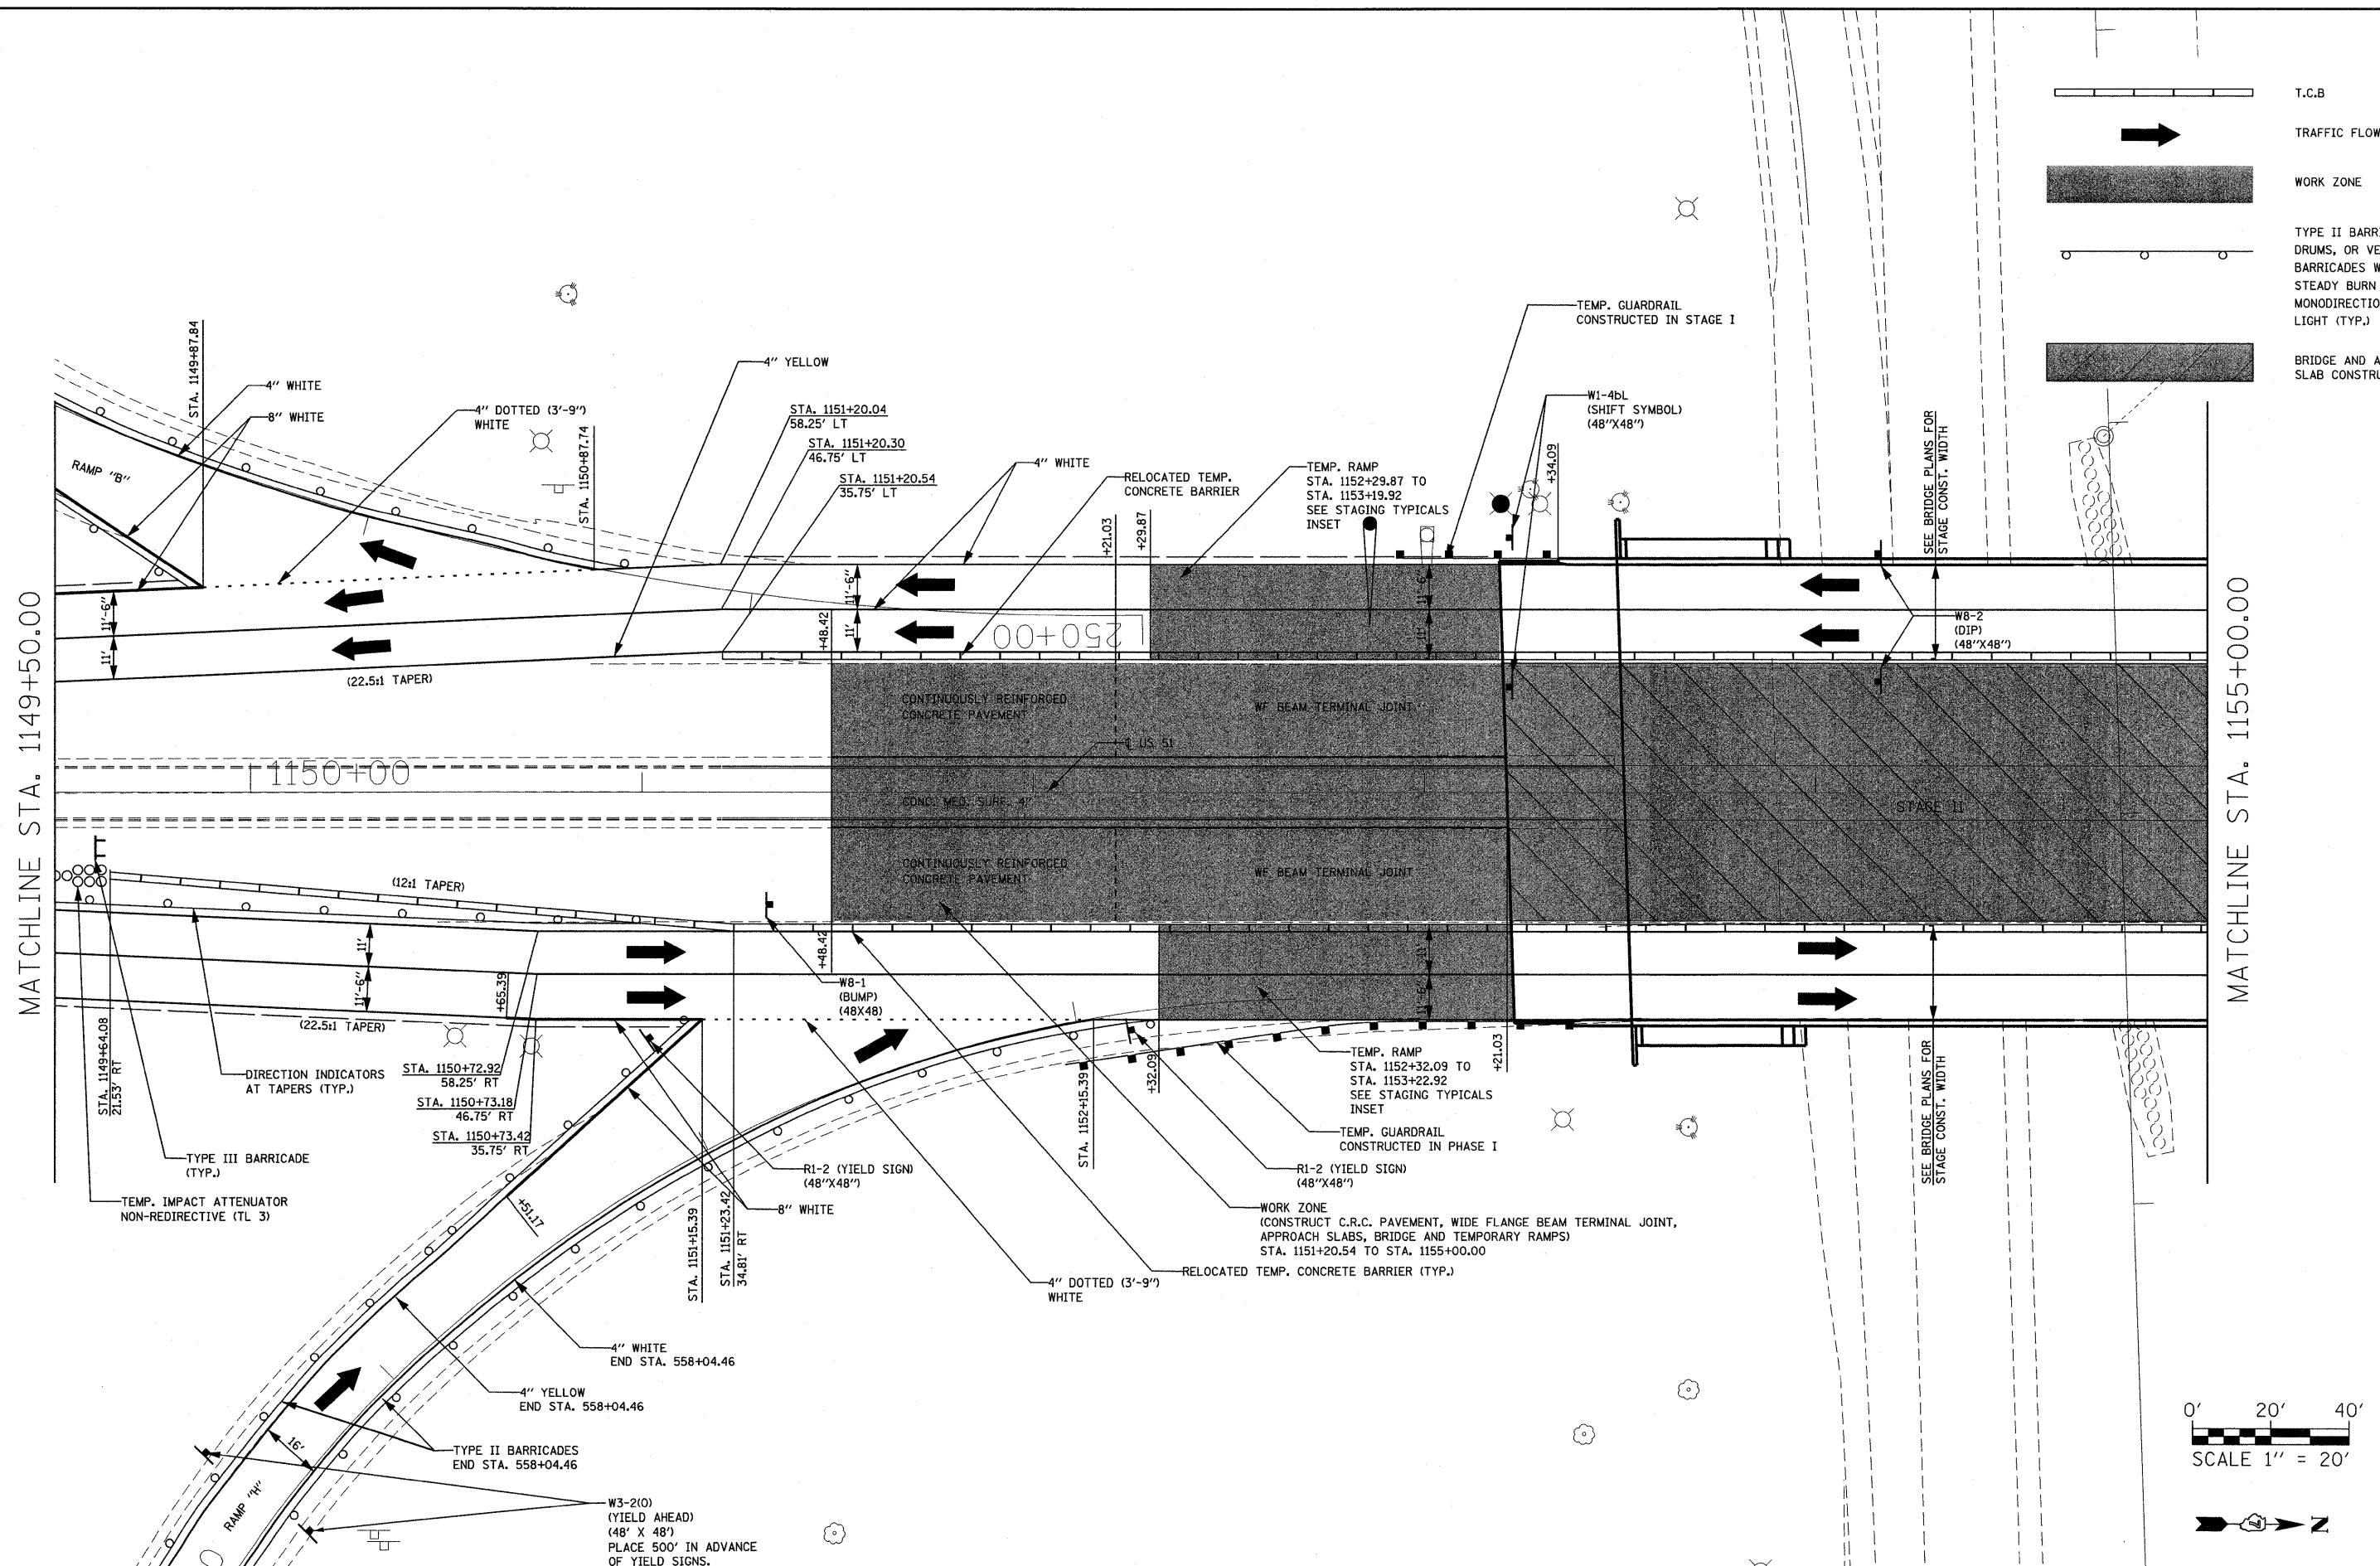


-  T.C.B
-  TRAFFIC FLOW ARROW
-  WORK ZONE
-  TYPE II BARRICADES, DRUMS, OR VERTICAL BARRICADES W/ STEADY BURN MONODIRECTIONAL LIGHT (TYP.)
-  BRIDGE AND APPROACH SLAB CONSTRUCTION



FILE NAME = P:\080276\US 51 over I-72\4-CADD\4.2-TR	USER NAME = jheger	DESIGNED - MLS	REVISED -	STATE OF ILLINOIS DEPARTMENT OF TRANSPORTATION	TRAFFIC CONTROL PLAN - STAGE II				F.A.P. RTE. 322	SECTION (58-64HB-1)B-1	COUNTY MACON	TOTAL SHEETS 149	SHEET NO. 28
PLOT SCALE = 20.0000' / in.		CHECKED - SJK	REVISED -		SCALE: 1:20 SHEET NO. 8 OF 22 SHEETS STA. 1149+50 TO STA. 1155+00				US ROUTE 51 CONTRACT NO. 74387				
PLOT DATE = 3/15/2010		DATE -	REVISED -						FED. ROAD DIST. NO. 7 ILLINOIS FED. AID PROJECT				