EXISTING SIGNS					
LOCATION	EXISTING SIGN	PROPOSED TREATMENT	RAMP		
A *	I-72, US 51 EAST IL 121 ↗	ADD DETOUR NORTH US 51 🗷	Н		
В	US 51 NORTH NEXT RIGHT US 51 SOUTH 7	COVER "US 51 NORTH"	Н		
С	US 51 NORTH 🗷	COVER "US 51 NORTH"	Н		
D	I-72 WEST NEXT RIGHT I-72 EAST ∕	COVER "I-72 WEST"	F		
E	I-72 WEST ↗	COVER	F		


		PROPOSED SIGNS	
LOCAT	ION	PROPOSED SIGN	RAMP
1	*	DETOUR NORTH US 51 ←	Н
2	*	DETOUR WEST I-72 ←	F
3	*	DETOUR WEST I-72 >	F
4	*	DETOUR WEST I-72 ↑	F
5	*	DETOUR WEST I-72 →	F
6	*	DETOUR NORTH US 51 7	Н
7	*	DETOUR NORTH US 51→	Н
8	*	DETOUR NORTH US 51 [>	Н
9	*	END DETOUR	Н

SCALE: 1:1500 SHEET NO. 15 OF 22 SHEETS STA.

LOCATION	CHANGEABLE MESSAGE SIGN "SUGGESTED TEXT":	RAMP
10	RAMP CLOSED AT US 51 NORTH USE IL 121	Н
11	WB I-72 CLOSED AT US 51 USE IL 121 TO I-72	F

NOTE: ALL CHANGEABLE MESSAGE SIGNS, INCLUDING SIGNS SHOWN ON STANDARDS, TO BE PLACED AS SHOWN ON THE PLANS OR AT THE DIRECTION OF THE ENGINEER. MESSAGES POSTED ON CHANGEABLE MESSAGE SIGNS SHALL BE THE RESPONSIBILITY OF THE CONTRACTOR. COST INCLUDED IN COST OF CHANGEABLE MESSAGE SIGN.

FED. ROAD DIST. NO. 7 ILLINOIS FED. AID PROJECT

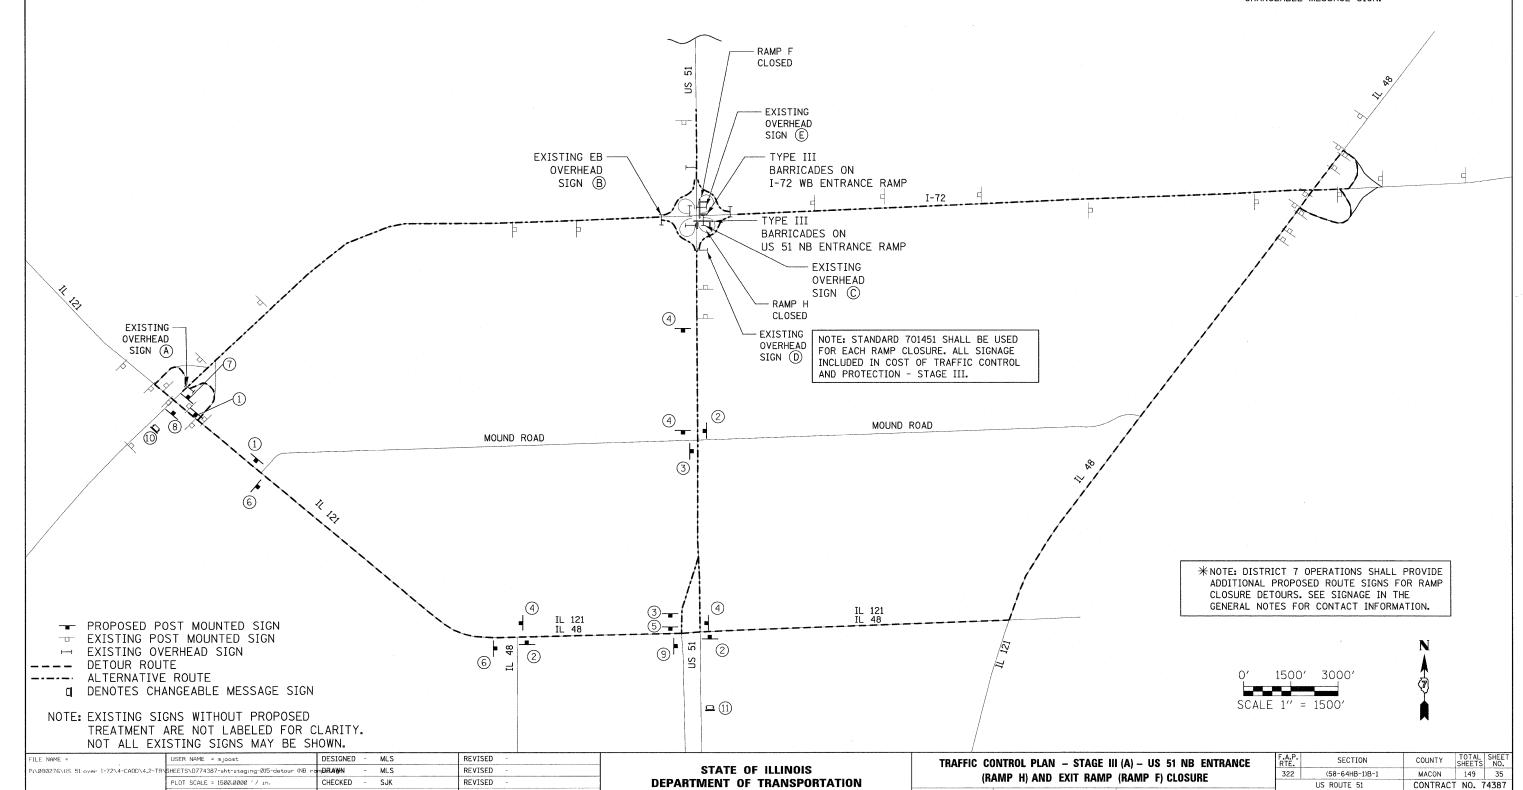

PLOT DATE = 3/12/2010

DATE

REVISED