



STATE OF ILLINOIS
DEPARTMENT OF TRANSPORTATION

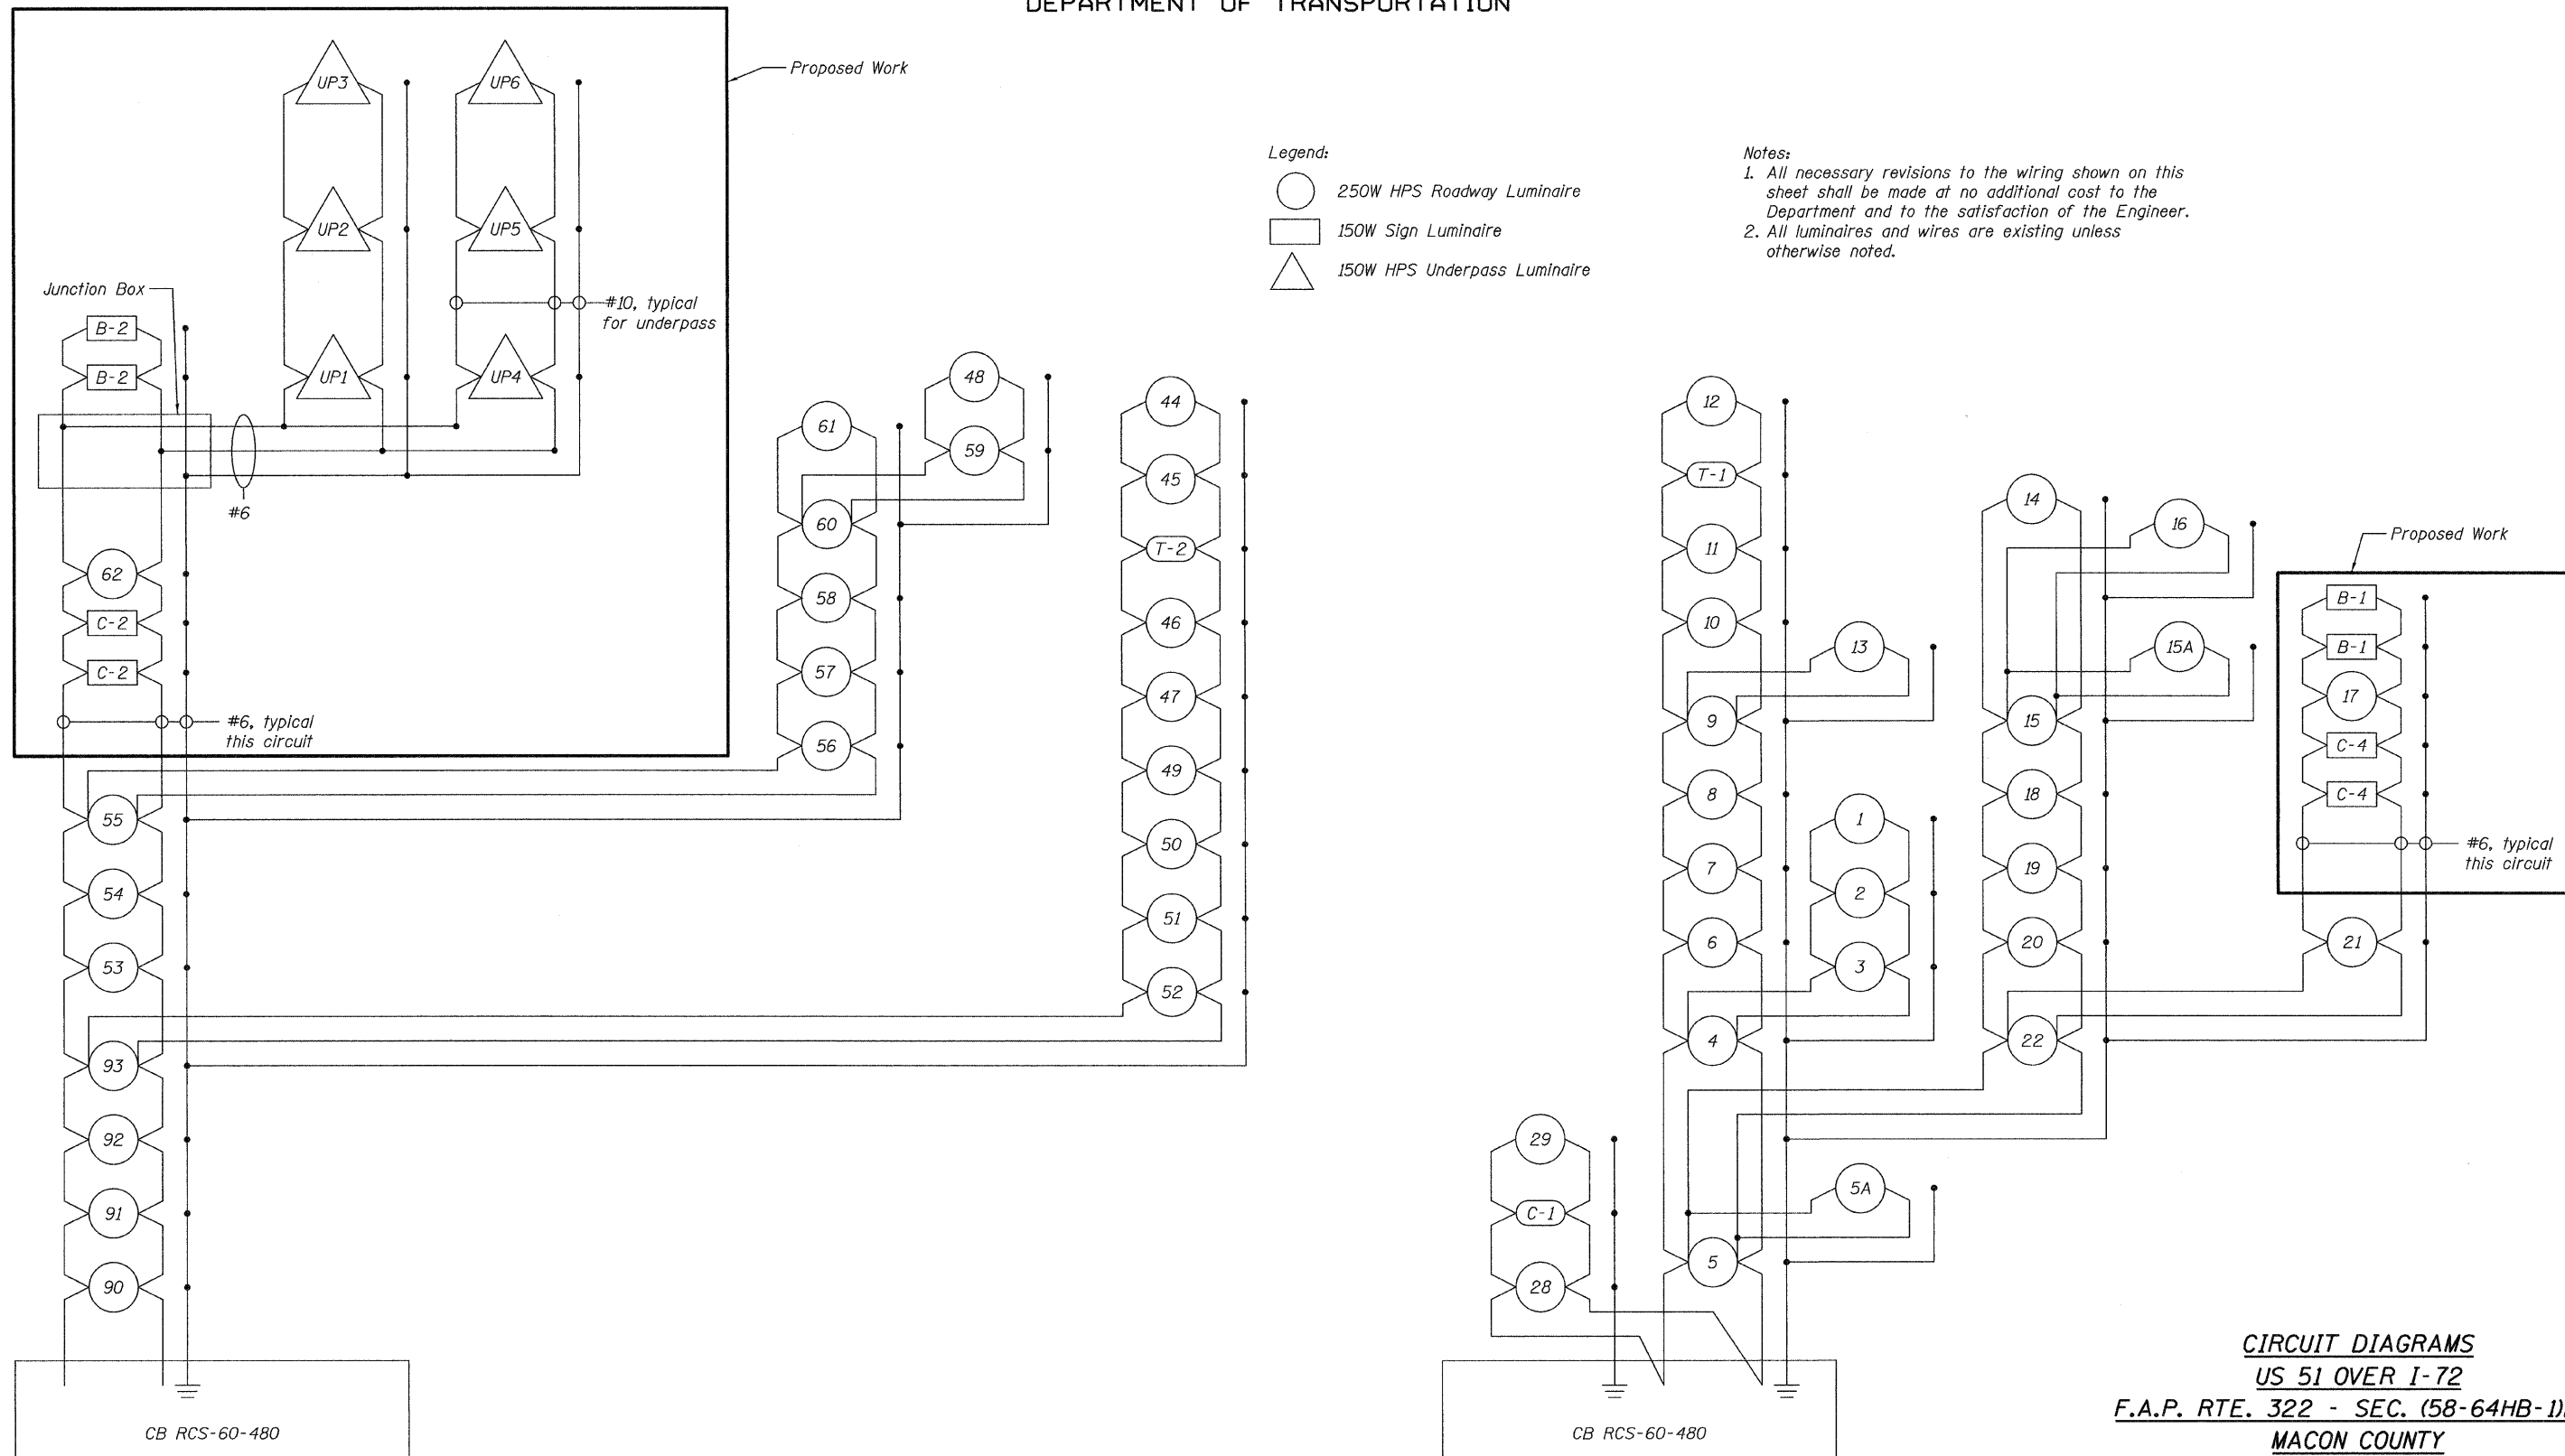

CIRCUIT DIAGRAMS
US 51 OVER I-72
F.A.P. RTE. 322 - SEC. (58-64HB-1)B-1
MACON COUNTY
STA. 1154+77.78
SN 058-0136

THOUVENOT, WADE & MOERCHEN, INC. SWANSEA • WATERLOO • EDWARDSVILLE • CARBONDALE • ST. CHARLES	CORPORATE OFFICE 4940 Old Collinsville Road Swansea, Illinois 62226 Tel: 618.624.4488 Fax: 618.624.6688	 ENGINEERS • SURVEYORS • PLANNERS	SHEET NO. 5	F.A.P. RTE.	SECTION	COUNTY	TOTAL SHEETS	SHEET NO.
			9 SHEETS	322	(58-64HB-1)B-1	MACON	149	55
			CONTRACT NO. 74387					
			FED. ROAD DIST. NO. - ILLINOIS FED. AID PROJECT					

Plotted by: mschwier/ohn 5/12/2010 9:05:52 AM