


FINAL SURVEY	SURVEYED	DATE
NOTE BOOK	PLOTTED	BY
NO.	TEMPLATE	
	AREAS CHECKED	

ORIGINAL SURVEY	SURVEYED	DATE
NOTE BOOK	PLOTTED	BY
NO.	TEMPLATE	
	AREAS CHECKED	

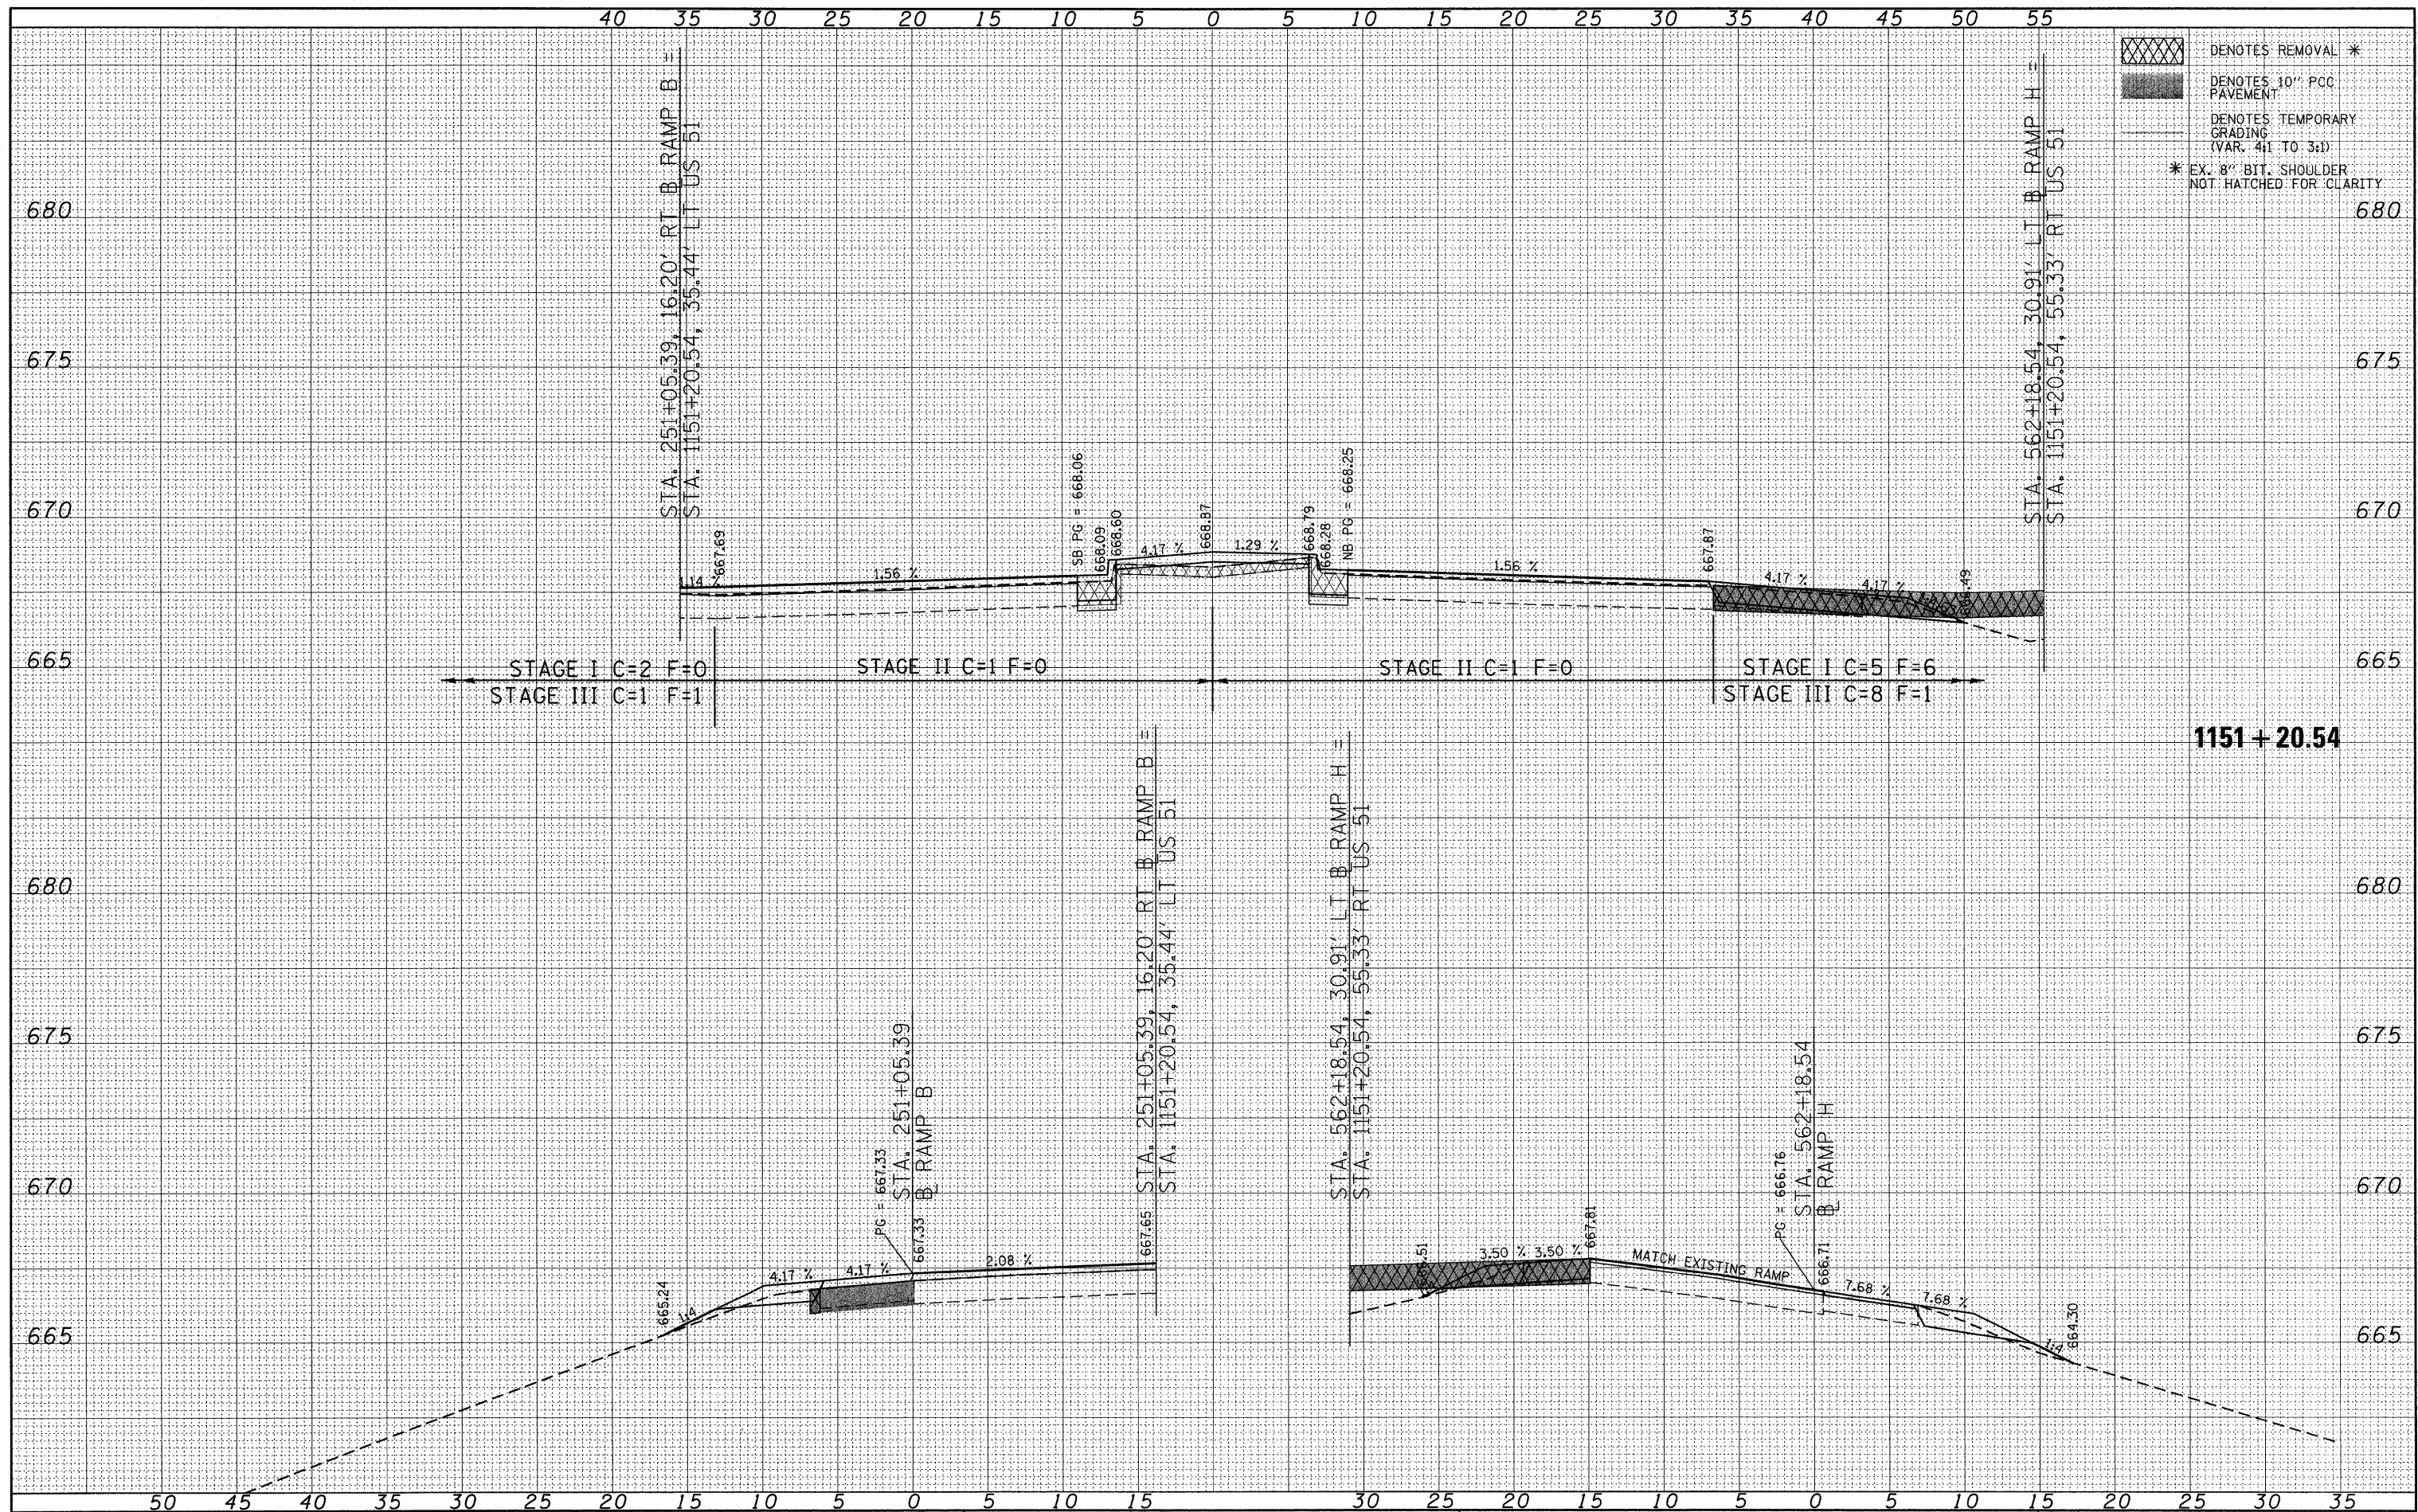

DENOTES REMOVAL *
 DENOTES 10" PCC PAVEMENT
 DENOTES TEMPORARY GRADING (VAR. 4:1 TO 3:1)
 * EX. 8" BIT. SHOULDER NOT HATCHED FOR CLARITY

FILE NAME = P:\060276\US 51 over I-72\4-CADD\4.2-TR\SHEETS	USER NAME = jheger	DESIGNED - JWS	REVISED -	STATE OF ILLINOIS DEPARTMENT OF TRANSPORTATION	CROSS SECTIONS US 51 CROSS SECTIONS			F.A.P. RTE. 322	SECTION (58-64HB-11B-1)	COUNTY MACON	TOTAL SHEETS 149	SHEET NO. 123
		DRAWN - JWS	REVISED -		SCALE: 1" = 5'	SHEET NO. 9 OF 35 SHEETS	STA. 1151+20.54 TO STA. 1151+20.54	CONTRACT NO. 74387				
		CHECKED - SJK	REVISED -		ILLINOIS FED. AID PROJECT							
		DATE - 3/12/2010	REVISED -									