


BY \_\_\_\_\_ DATE \_\_\_\_\_  
 SURVEYED \_\_\_\_\_  
 PLOTTED \_\_\_\_\_  
 TEMPLATE \_\_\_\_\_  
 NOTE BOOK \_\_\_\_\_  
 AREAS CHECKED \_\_\_\_\_  
 NO. \_\_\_\_\_

BY \_\_\_\_\_ DATE \_\_\_\_\_  
 SURVEYED \_\_\_\_\_  
 PLOTTED \_\_\_\_\_  
 TEMPLATE \_\_\_\_\_  
 NOTE BOOK \_\_\_\_\_  
 AREAS CHECKED \_\_\_\_\_  
 NO. \_\_\_\_\_

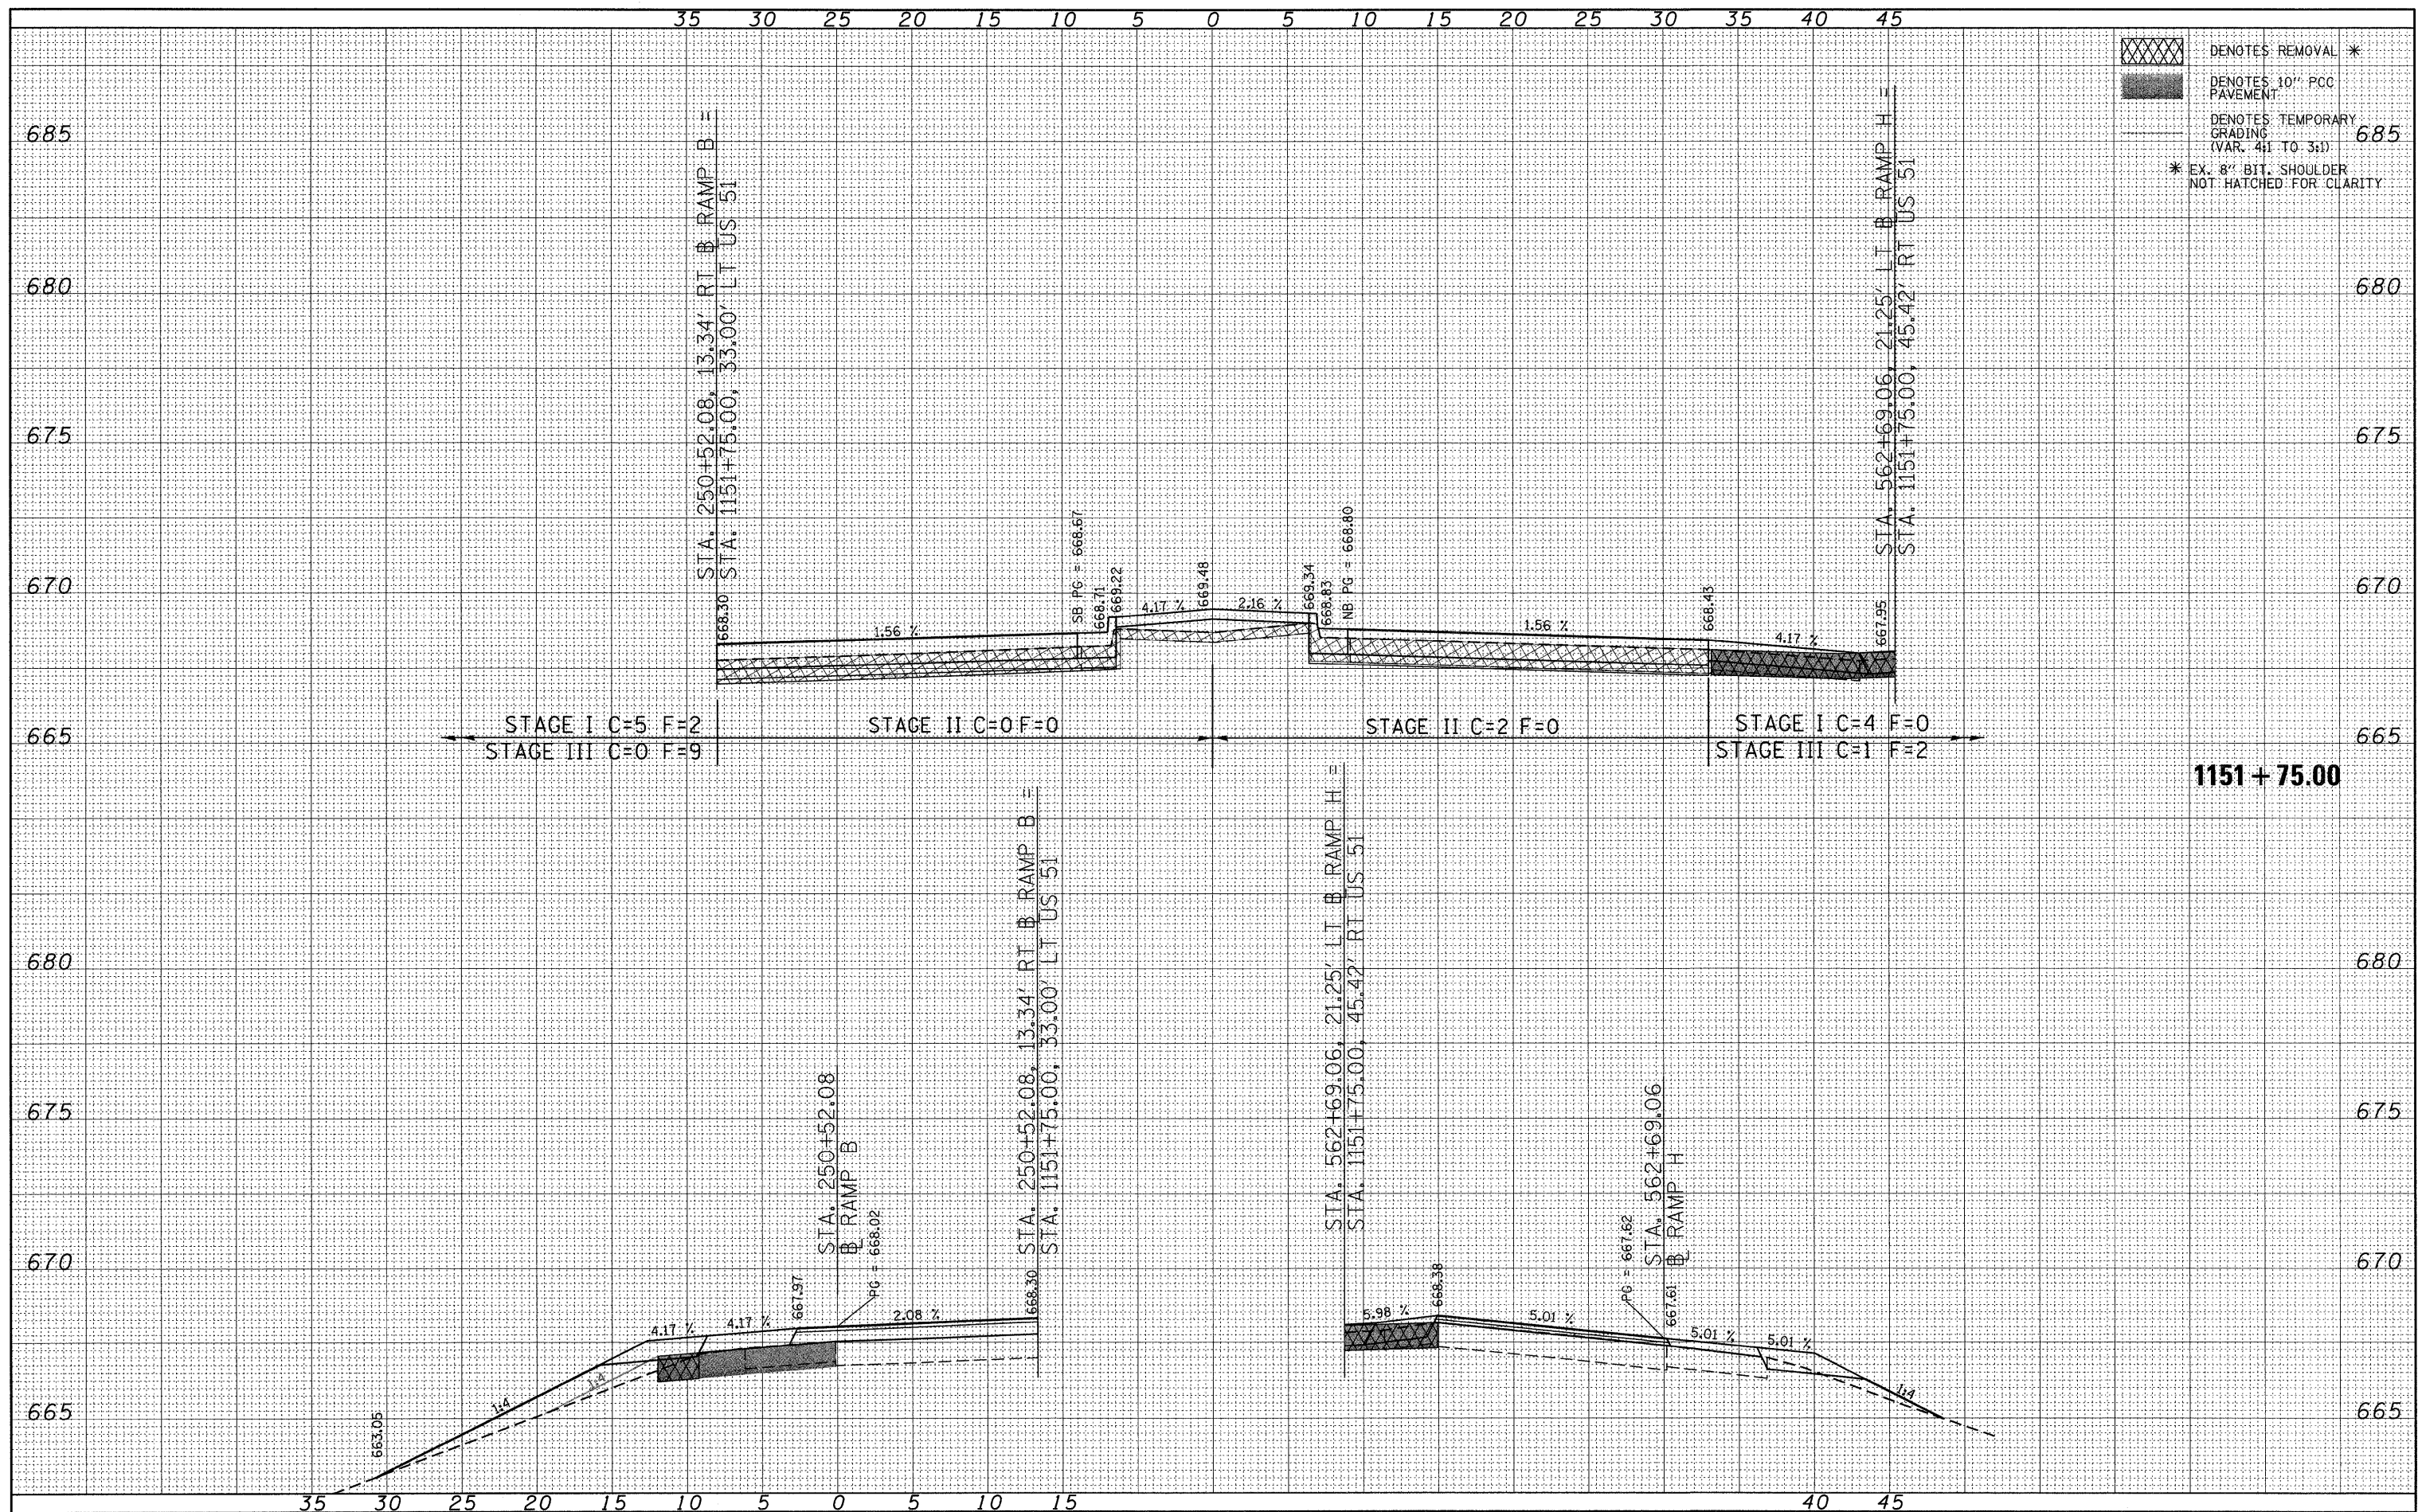

DENOTES REMOVAL \*  
 DENOTES 10" PCC PAVEMENT  
 DENOTES TEMPORARY GRADING (VAR. 4:1 TO 3:1)  
 \* EX. 8" BIT. SHOULDER NOT HATCHED FOR CLARITY

FILE NAME = P:\000276\US 51 over I-72\4-CADD\4.2-TR\SHEETS

USER NAME = jheger  
 D774387-shr-xaah.dgn  
 PLOT SCALE = 5.0000' / in.  
 PLOT DATE = 3/12/2010

DESIGNED - JWS  
 DRAWN - JWS  
 CHECKED - SJK  
 DATE - 3/12/2010

REVISED -  
 REVISED -  
 REVISED -  
 REVISED -

STATE OF ILLINOIS  
 DEPARTMENT OF TRANSPORTATION

CROSS SECTIONS  
 US 51 CROSS SECTIONS  
 SCALE: 1" = 5'  
 SHEET NO. 13 OF 35 SHEETS  
 STA. 1151+75.00 TO STA. 1151+75.00

F.A.P. RTE.	SECTION	COUNTY	TOTAL SHEETS	SHEET NO.
322	(58-64HB-1)B-1	MACON	149	127
CONTRACT NO. 74387			ILLINOIS FED. AID PROJECT	