


DATE	
BY	
SURVEYED	
PLOTTED	
TEMPLATE	
AREAS	
CHECKED	
NO.	

DATE	
BY	
SURVEYED	
PLOTTED	
TEMPLATE	
AREAS	
CHECKED	
NO.	

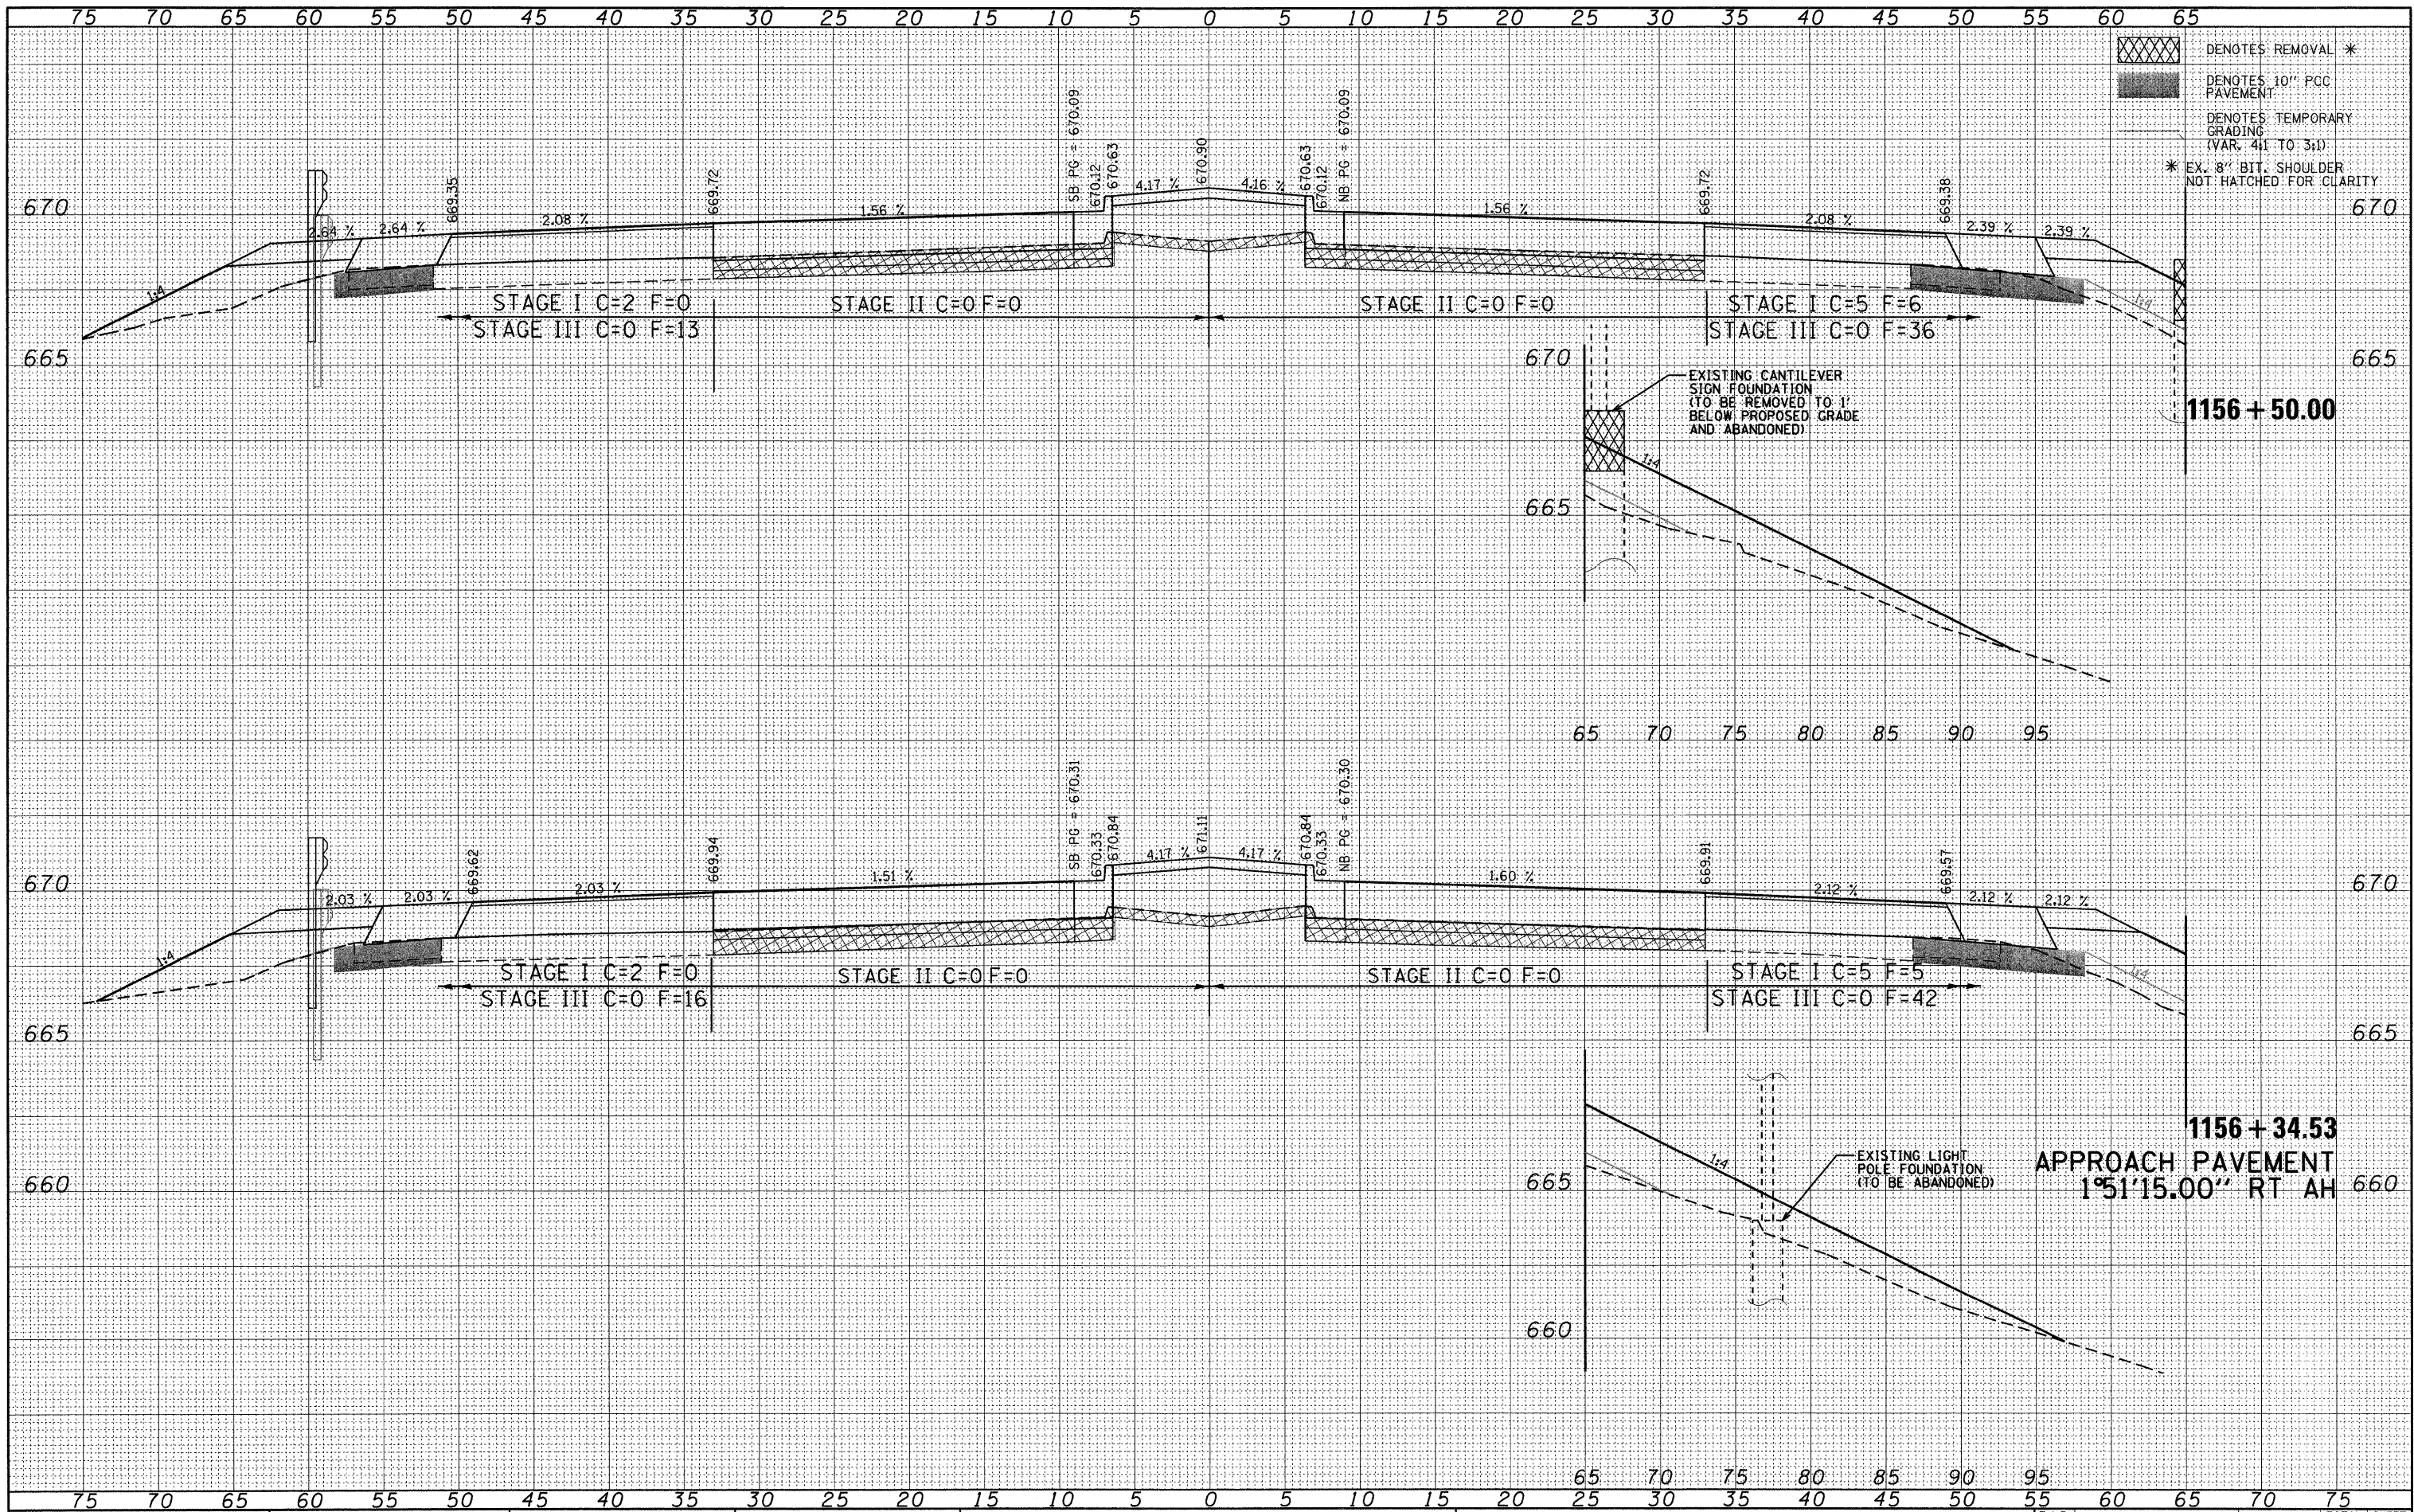

FILE NAME = P:\080276\US 51 over I-72\4-CADD\4.2-TR\SHEETS

USER NAME = jhager
 D774387-shr-xaht.dgn
 PLOT SCALE = 5.0000' / 1" / in.
 PLOT DATE = 3/12/2010

DESIGNED - JWS
 DRAWN - JWS
 CHECKED - SJK
 DATE - 3/12/2010

REVISED -
 REVISED -
 REVISED -
 REVISED -

**STATE OF ILLINOIS
 DEPARTMENT OF TRANSPORTATION**

**CROSS SECTIONS
 US 51 CROSS SECTIONS**

SCALE: 1" = 5' SHEET NO. 21 OF 35 SHEETS STA. 1156+34.53 TO STA. 1156+50.00

F.A.P. RTE.	SECTION	COUNTY	TOTAL SHEETS	SHEET NO.
322	(58-64HB-1)B-1	MACON	149	135
CONTRACT NO. 74387			ILLINOIS FED. AID PROJECT	