


DATE	
BY	
SURVEYED	
PLOTTED	
TEMPLATE	
NOTE BOOK	
AREAS CHECKED	
NO.	

DATE	
BY	
SURVEYED	
PLOTTED	
TEMPLATE	
NOTE BOOK	
AREAS CHECKED	
NO.	

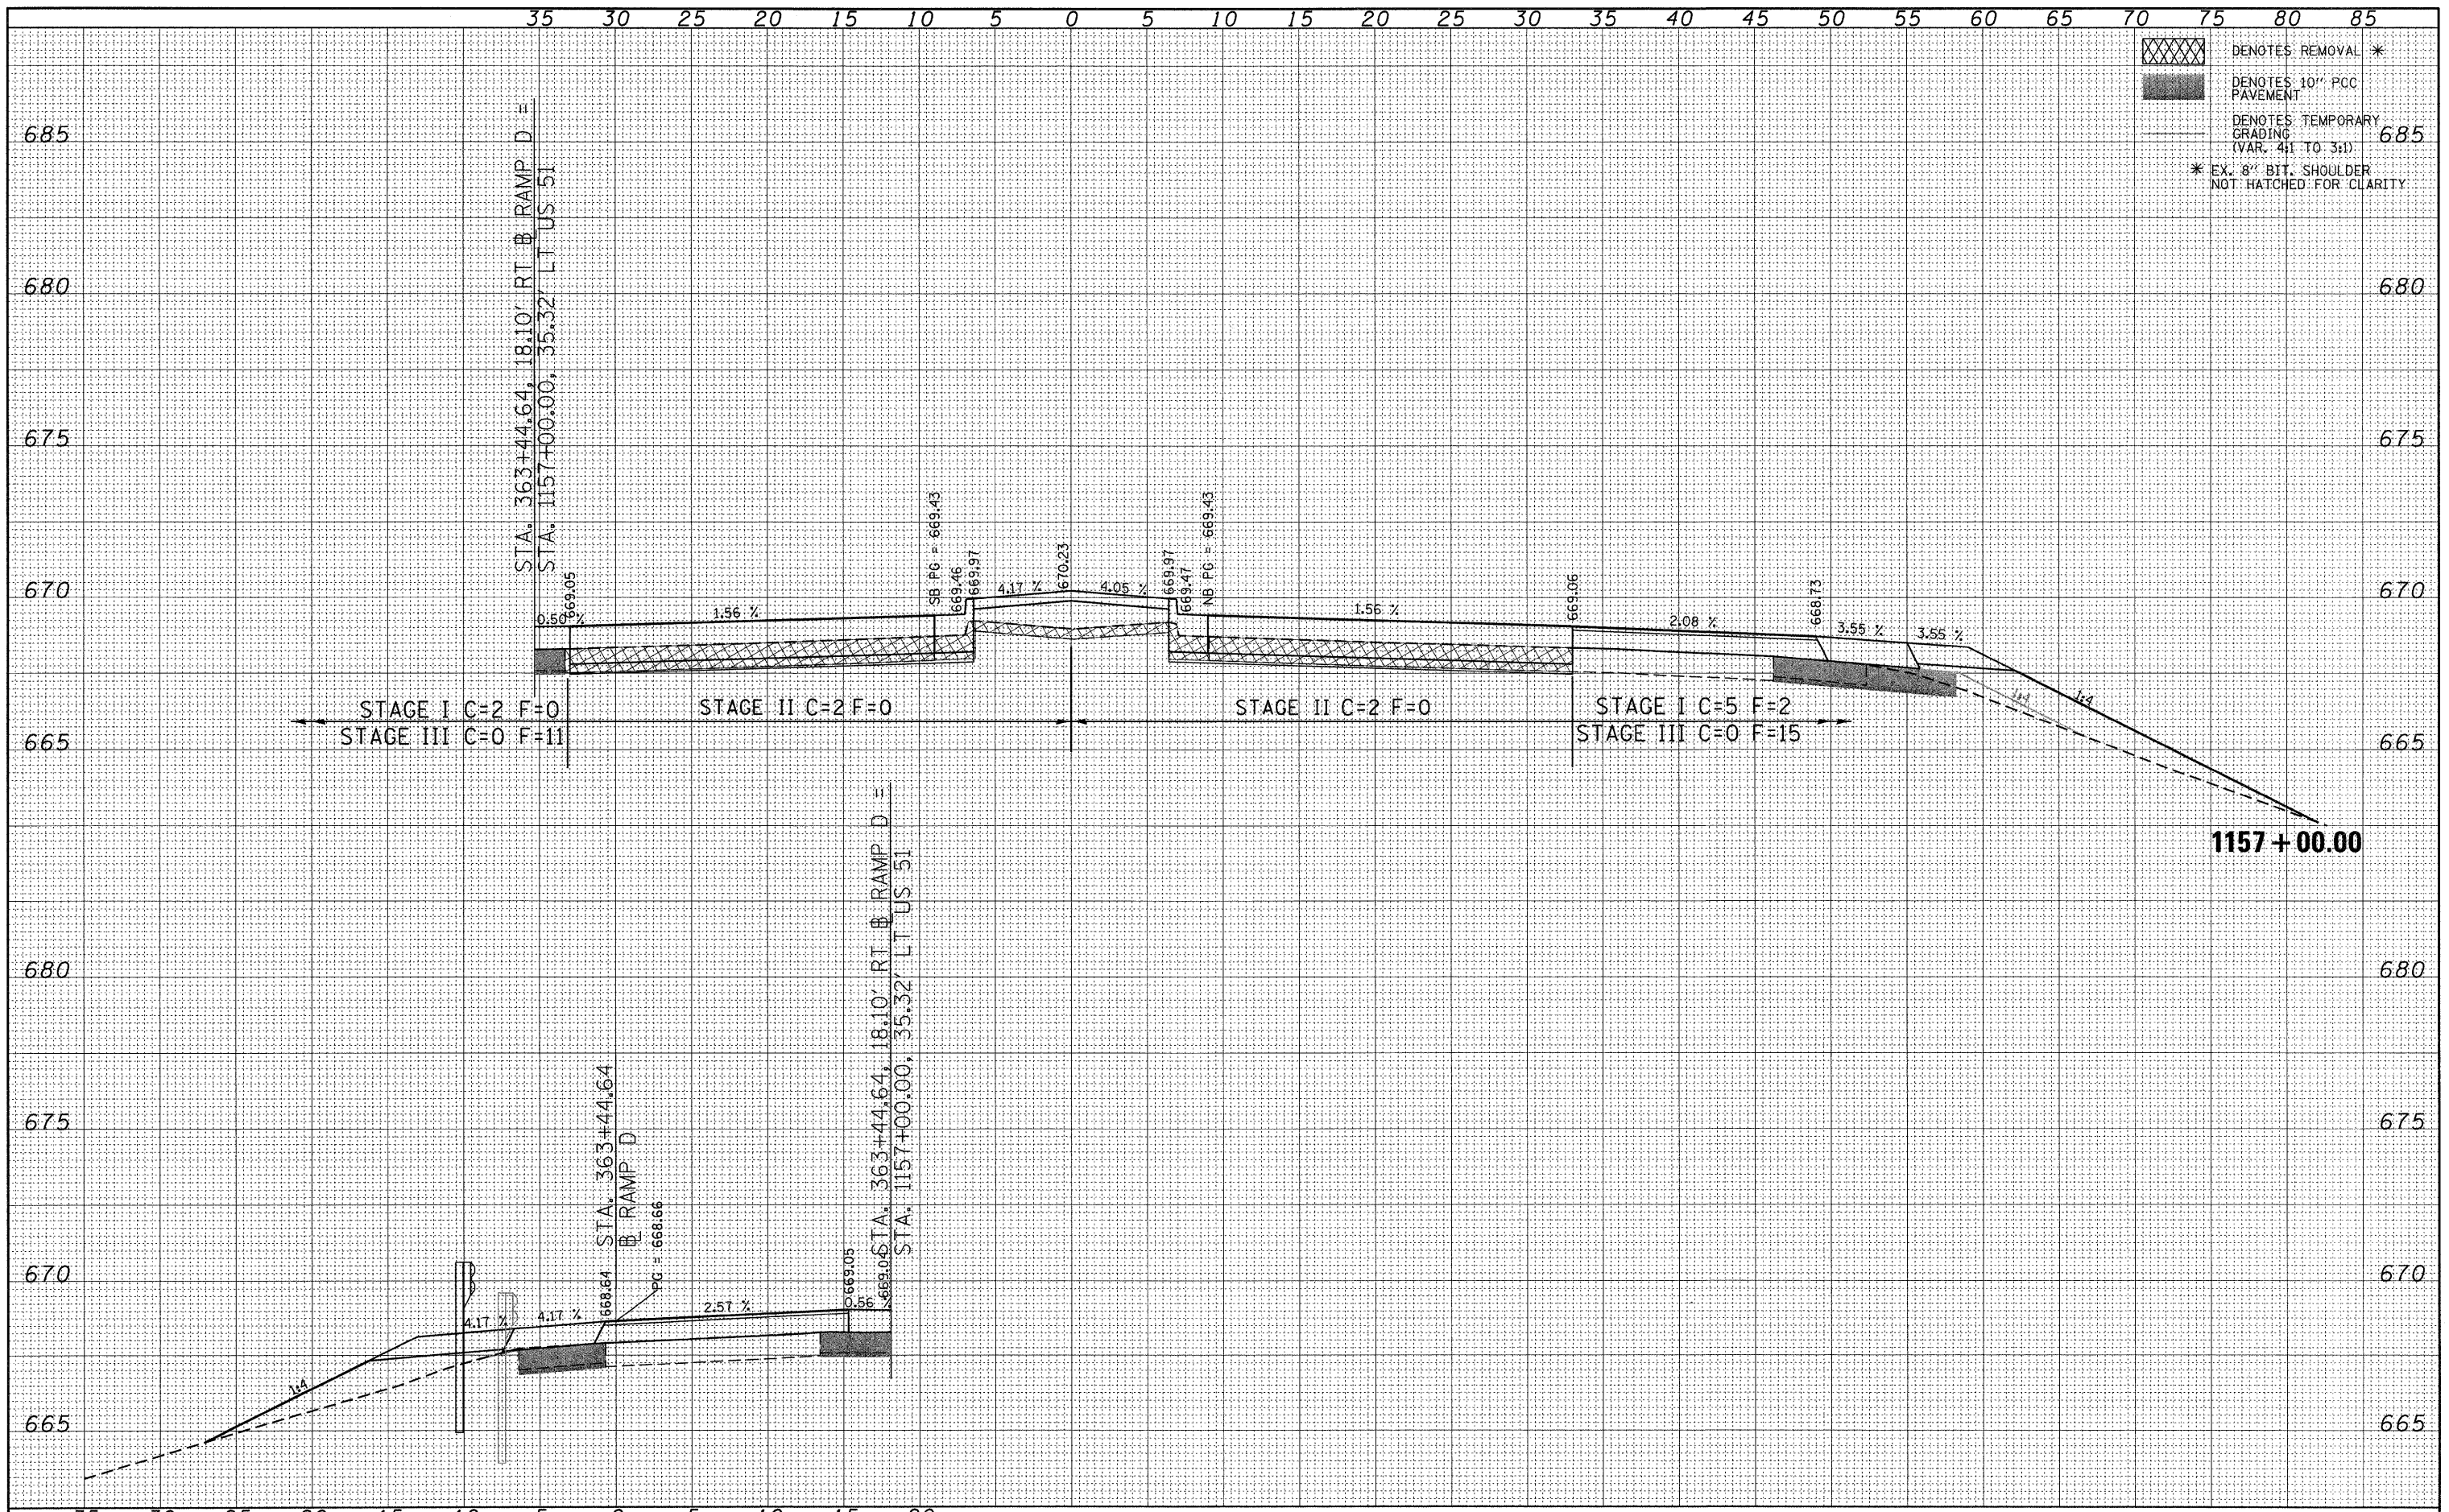

[Cross-hatched box] DENOTES REMOVAL *
 [Solid black box] DENOTES 10" PCC PAVEMENT
 [Diagonal lines box] DENOTES TEMPORARY GRADING (VAR. 4:1 TO 3:1)
 * EX. 8" BIT. SHOULDER NOT HATCHED FOR CLARITY

FILE NAME = P:\080276\US 51 over I-72\4-CADD\4.2-TR\SHEETS	USER NAME = jheger	DESIGNED - JWS	REVISED -	STATE OF ILLINOIS DEPARTMENT OF TRANSPORTATION	CROSS SECTIONS US 51 CROSS SECTIONS		F.A.P. RTE. 322	SECTION (58-64HB-1)B-1	COUNTY MACON	TOTAL SHEETS 149	SHEET NO. 137	
PLOT SCALE = 5.0000' / 1"	DATE = 3/12/2010	DRAWN - JWS	REVISED -		SCALE: 1" = 5'	SHEET NO. 23 OF 35 SHEETS	STA. 1157+00.00 TO STA. 1157+00.00	CONTRACT NO. 74387		ILLINOIS FED. AID PROJECT		
		CHECKED - SJK	REVISED -									
		DATE = 3/12/2010	REVISED -									