

FINAL SURVEY PLOTTED TEMPLATE AREAS CHECKED


BY: _____ DATE: _____

NO. _____

ORIGINAL SURVEY PLOTTED TEMPLATE AREAS CHECKED

BY: _____ DATE: _____

NO. _____

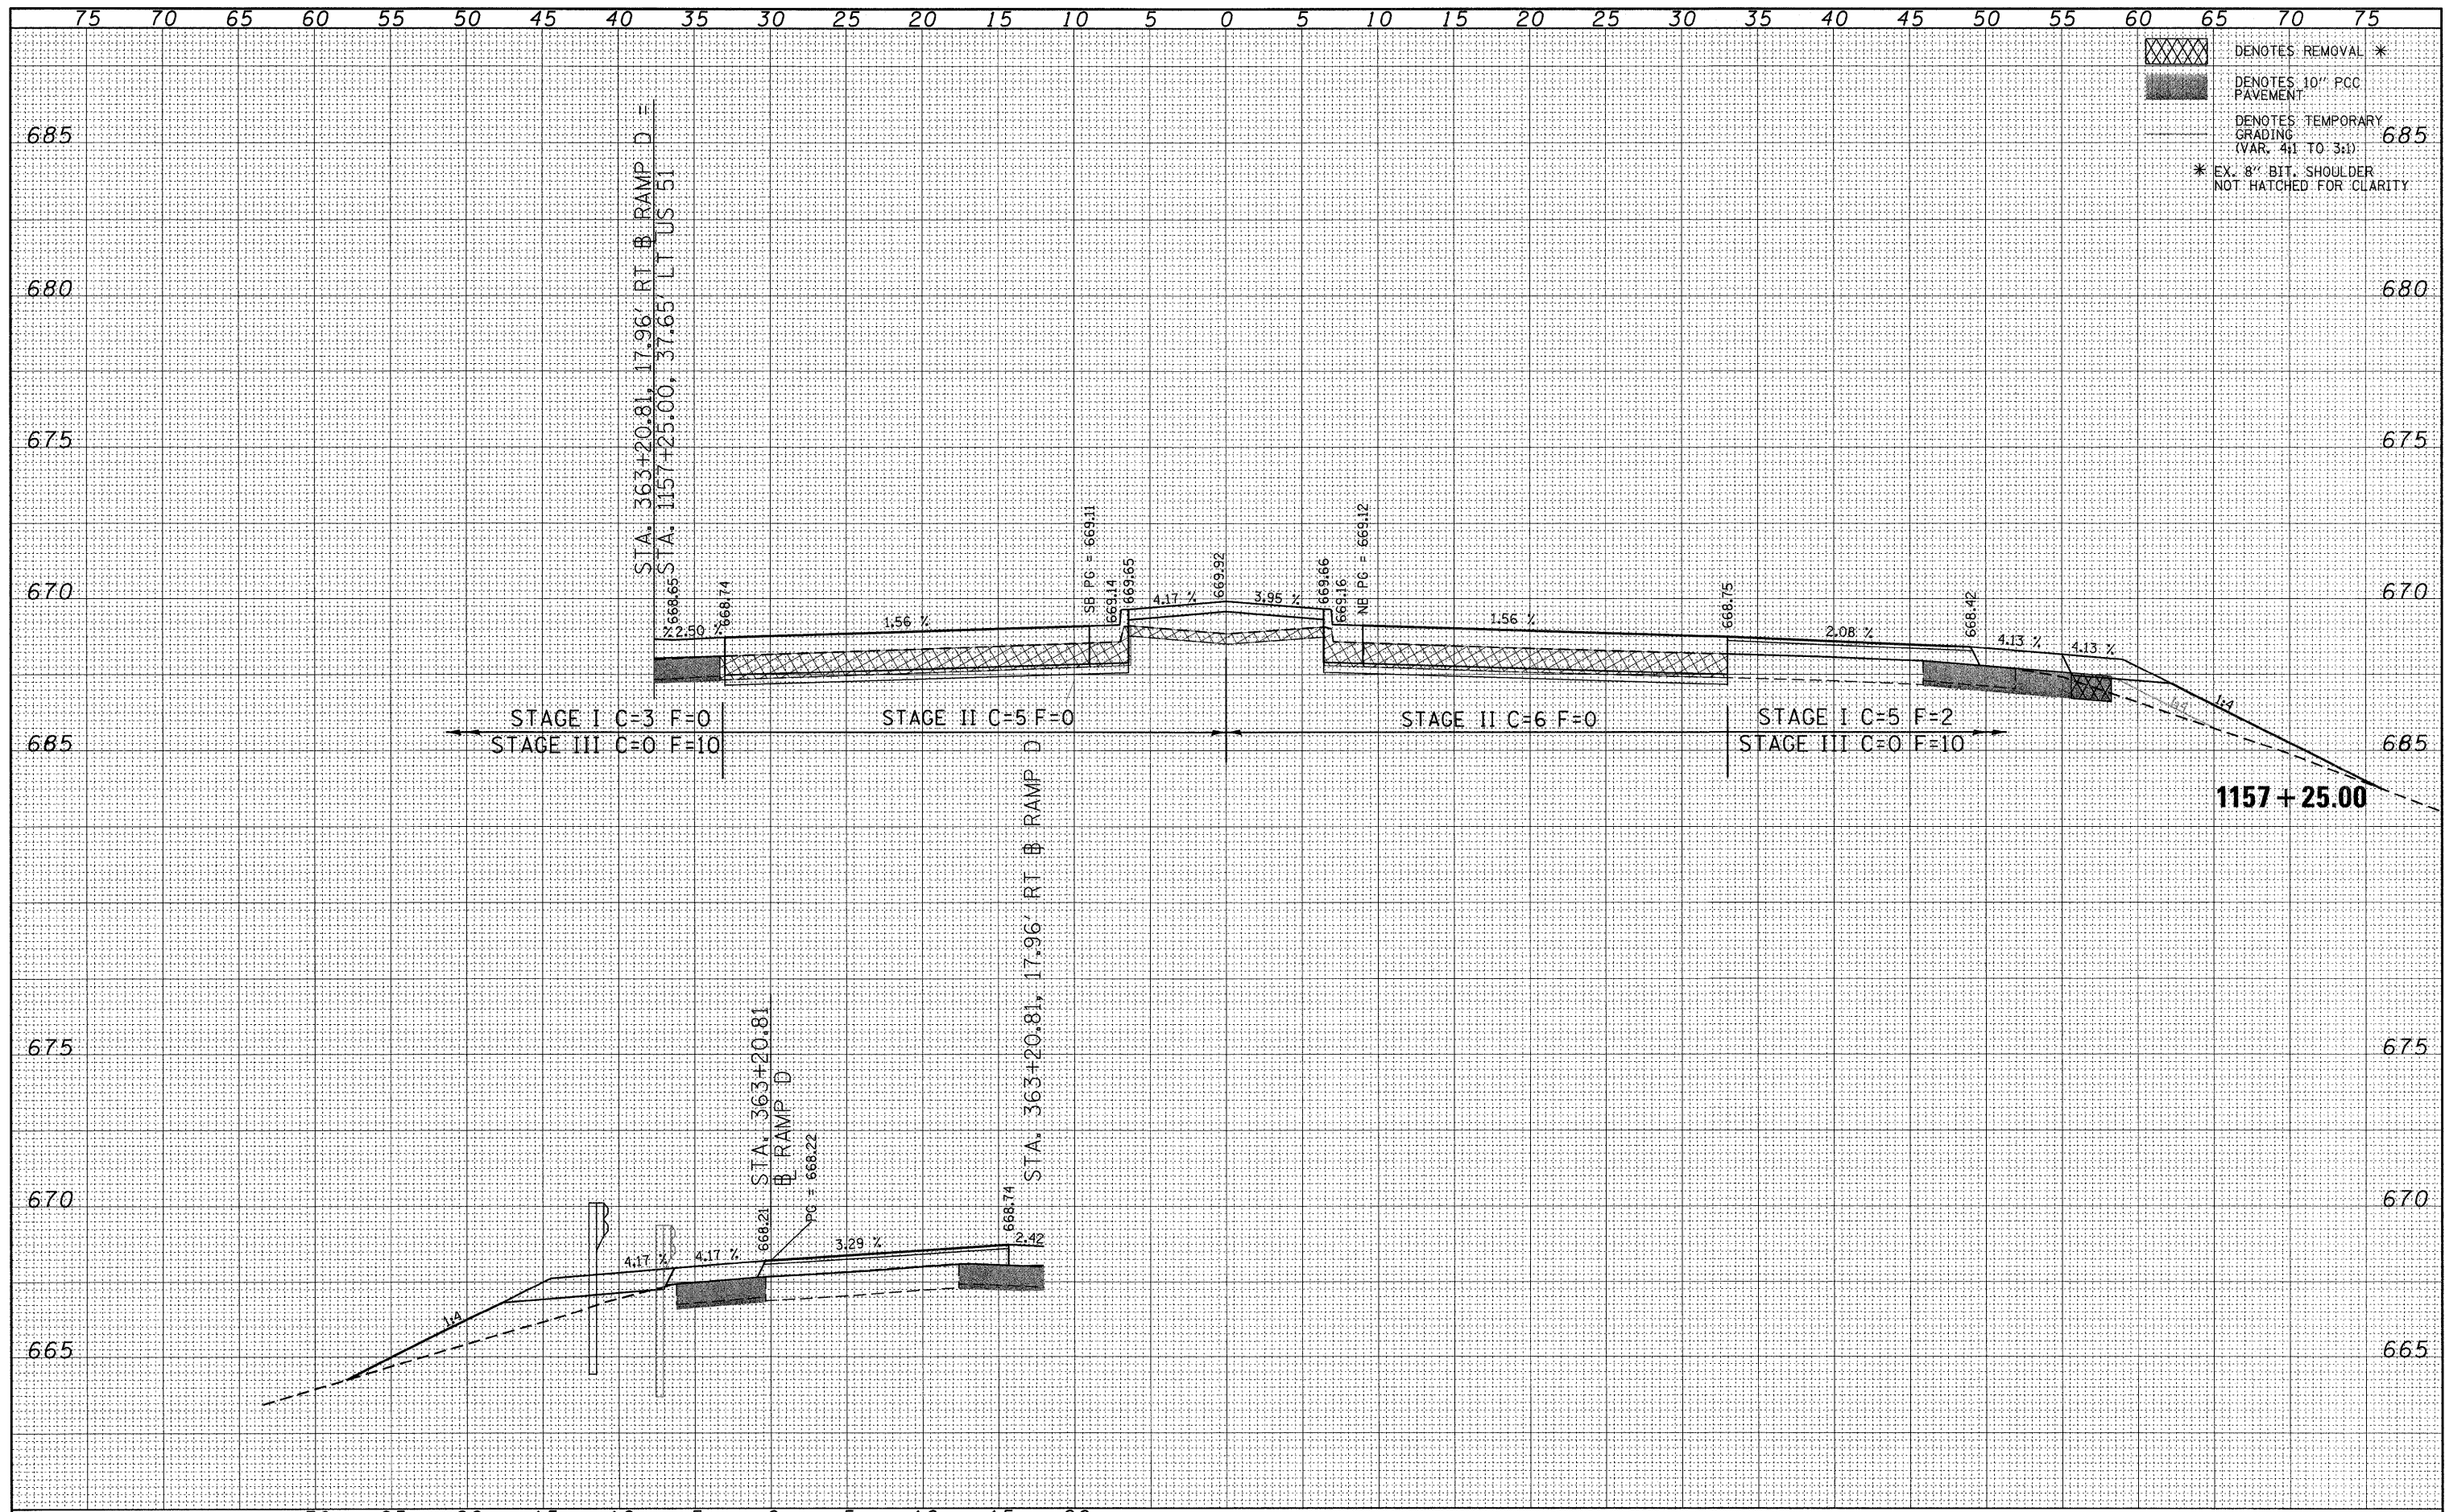

DENOTES REMOVAL *
 DENOTES 10" PCC PAVEMENT
 DENOTES TEMPORARY GRADING (VAR. 4:1 TO 3:1)
 * EX. 8" BIT. SHOULDER NOT HATCHED FOR CLARITY

FILE NAME = P:\080276\US 51 over I-72\4-CADD\4.2-TR\SHEETS	USER NAME = jheger	DESIGNED - JWS	REVISED -	STATE OF ILLINOIS DEPARTMENT OF TRANSPORTATION	CROSS SECTIONS US 51 CROSS SECTIONS		F.A.P. RTE. 322	SECTION (58-64HB-1B-1)	COUNTY MACON	TOTAL SHEETS 149	SHEET NO. 138	
PLOT SCALE = 5.0000' / 1"	DATE = 3/12/2010	DRAWN - JWS	REVISED -		SCALE: 1" = 5"	SHEET NO. 24 OF 35 SHEETS	STA. 1157+25.00 TO STA. 1157+25.00	CONTRACT NO. 74387				
		CHECKED - SJK	REVISED -		ILLINOIS FED. AID PROJECT							
		DATE = 3/12/2010	REVISED -									