


FINAL SURVEY	SURVEYED	BY	DATE
NOTE BOOK NO.	PLOTTED		
	TEMPLATE		
	AREAS CHECKED		

ORIGINAL SURVEY	SURVEYED	BY	DATE
NOTE BOOK NO.	PLOTTED		
	TEMPLATE		
	AREAS CHECKED		

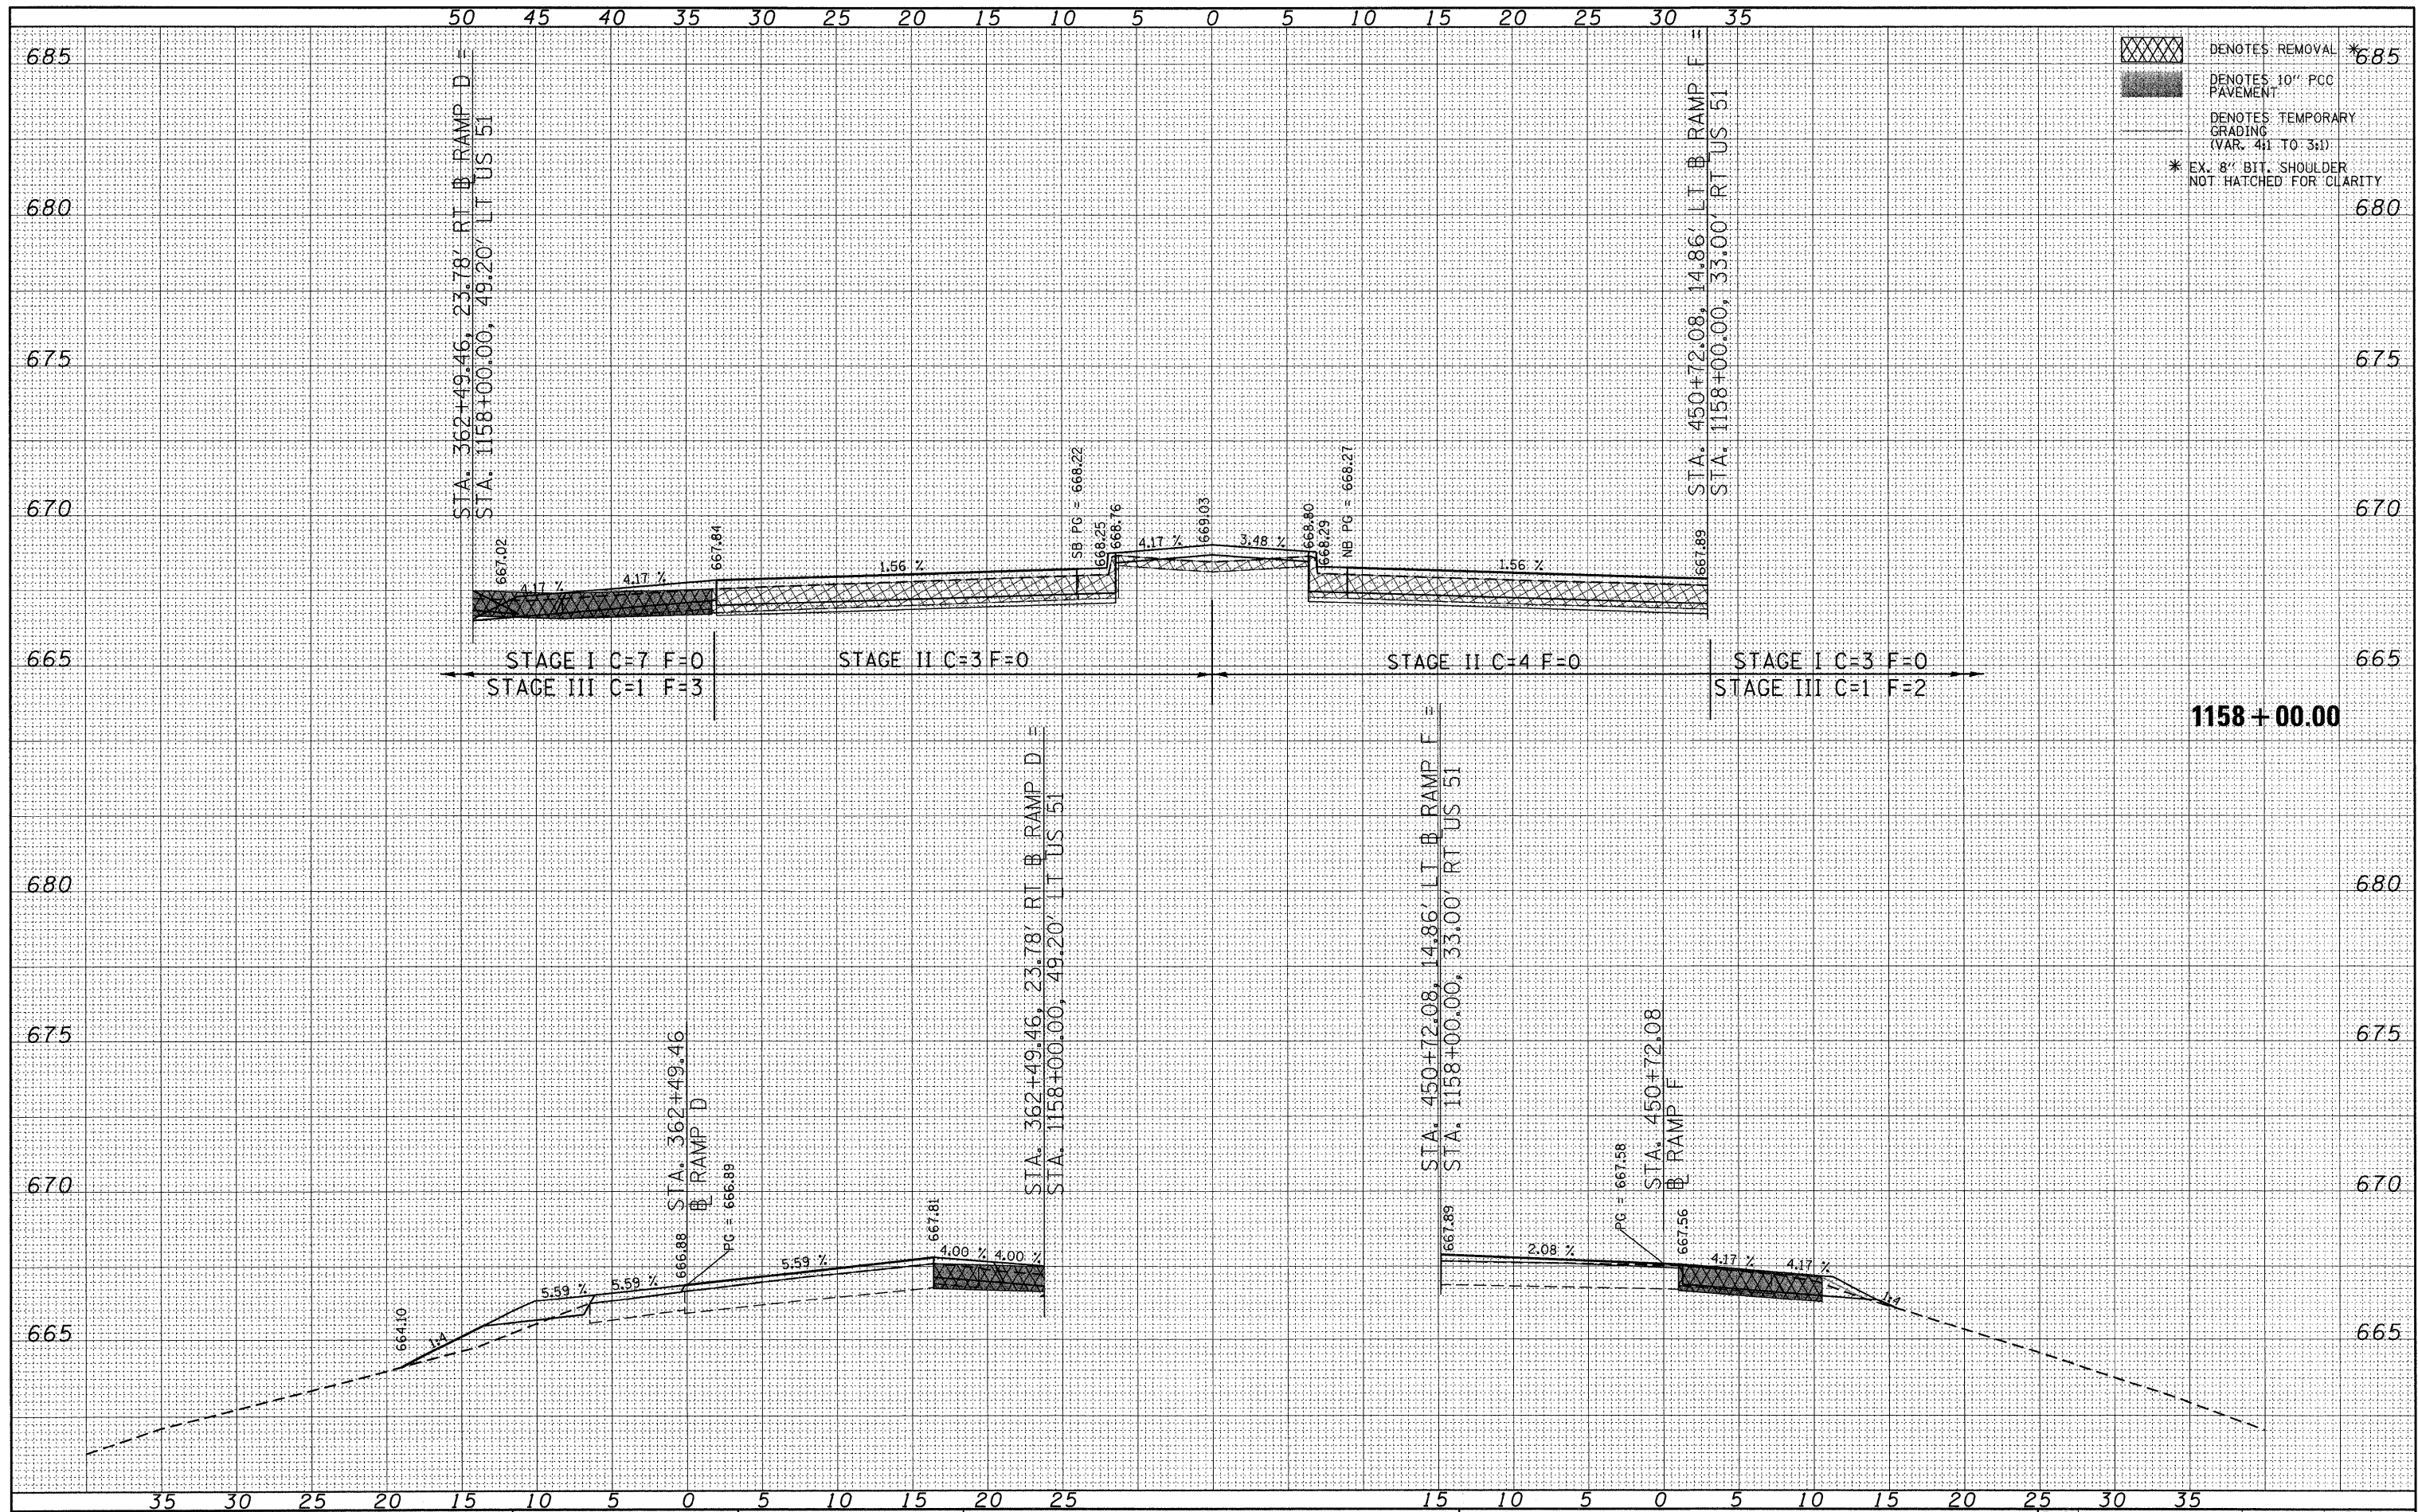

FILE NAME =	USER NAME = jheger	DESIGNED - JWS	REVISED -	STATE OF ILLINOIS DEPARTMENT OF TRANSPORTATION		CROSS SECTIONS US 51 CROSS SECTIONS		F.A.P. RTE. 322	SECTION (58-64HB-1)B-1	COUNTY MACON	TOTAL SHEETS 149	SHEET NO. 142		
P:\080276\US 51 over I-72\4-CADD\4.2-TR\SHEETS	D774387-shr-xsh.tdgn	DRAWN - JWS	REVISED -			SCALE: 1" = 5"	SHEET NO. 28 OF 35 SHEETS	STA. 1158+00.00 TO STA. 1158+00.00	CONTRACT NO. 74387		ILLINOIS FED. AID PROJECT			
PLOT SCALE = 5.0000' / in.	CHECKED - SJK	DATE - 3/12/2010	REVISED -											
PLOT DATE = 3/12/2010	DATE - 3/12/2010	REVISED -	REVISED -											