


FINAL SURVEY	SURVEYED	BY	DATE
NOTE BOOK	PLOTTED		
NO.	TEMPLATE		
	AREAS CHECKED		
	AREAS CHECKED		

ORIGINAL SURVEY	SURVEYED	BY	DATE
NOTE BOOK	PLOTTED		
NO.	TEMPLATE		
	AREAS CHECKED		
	AREAS CHECKED		

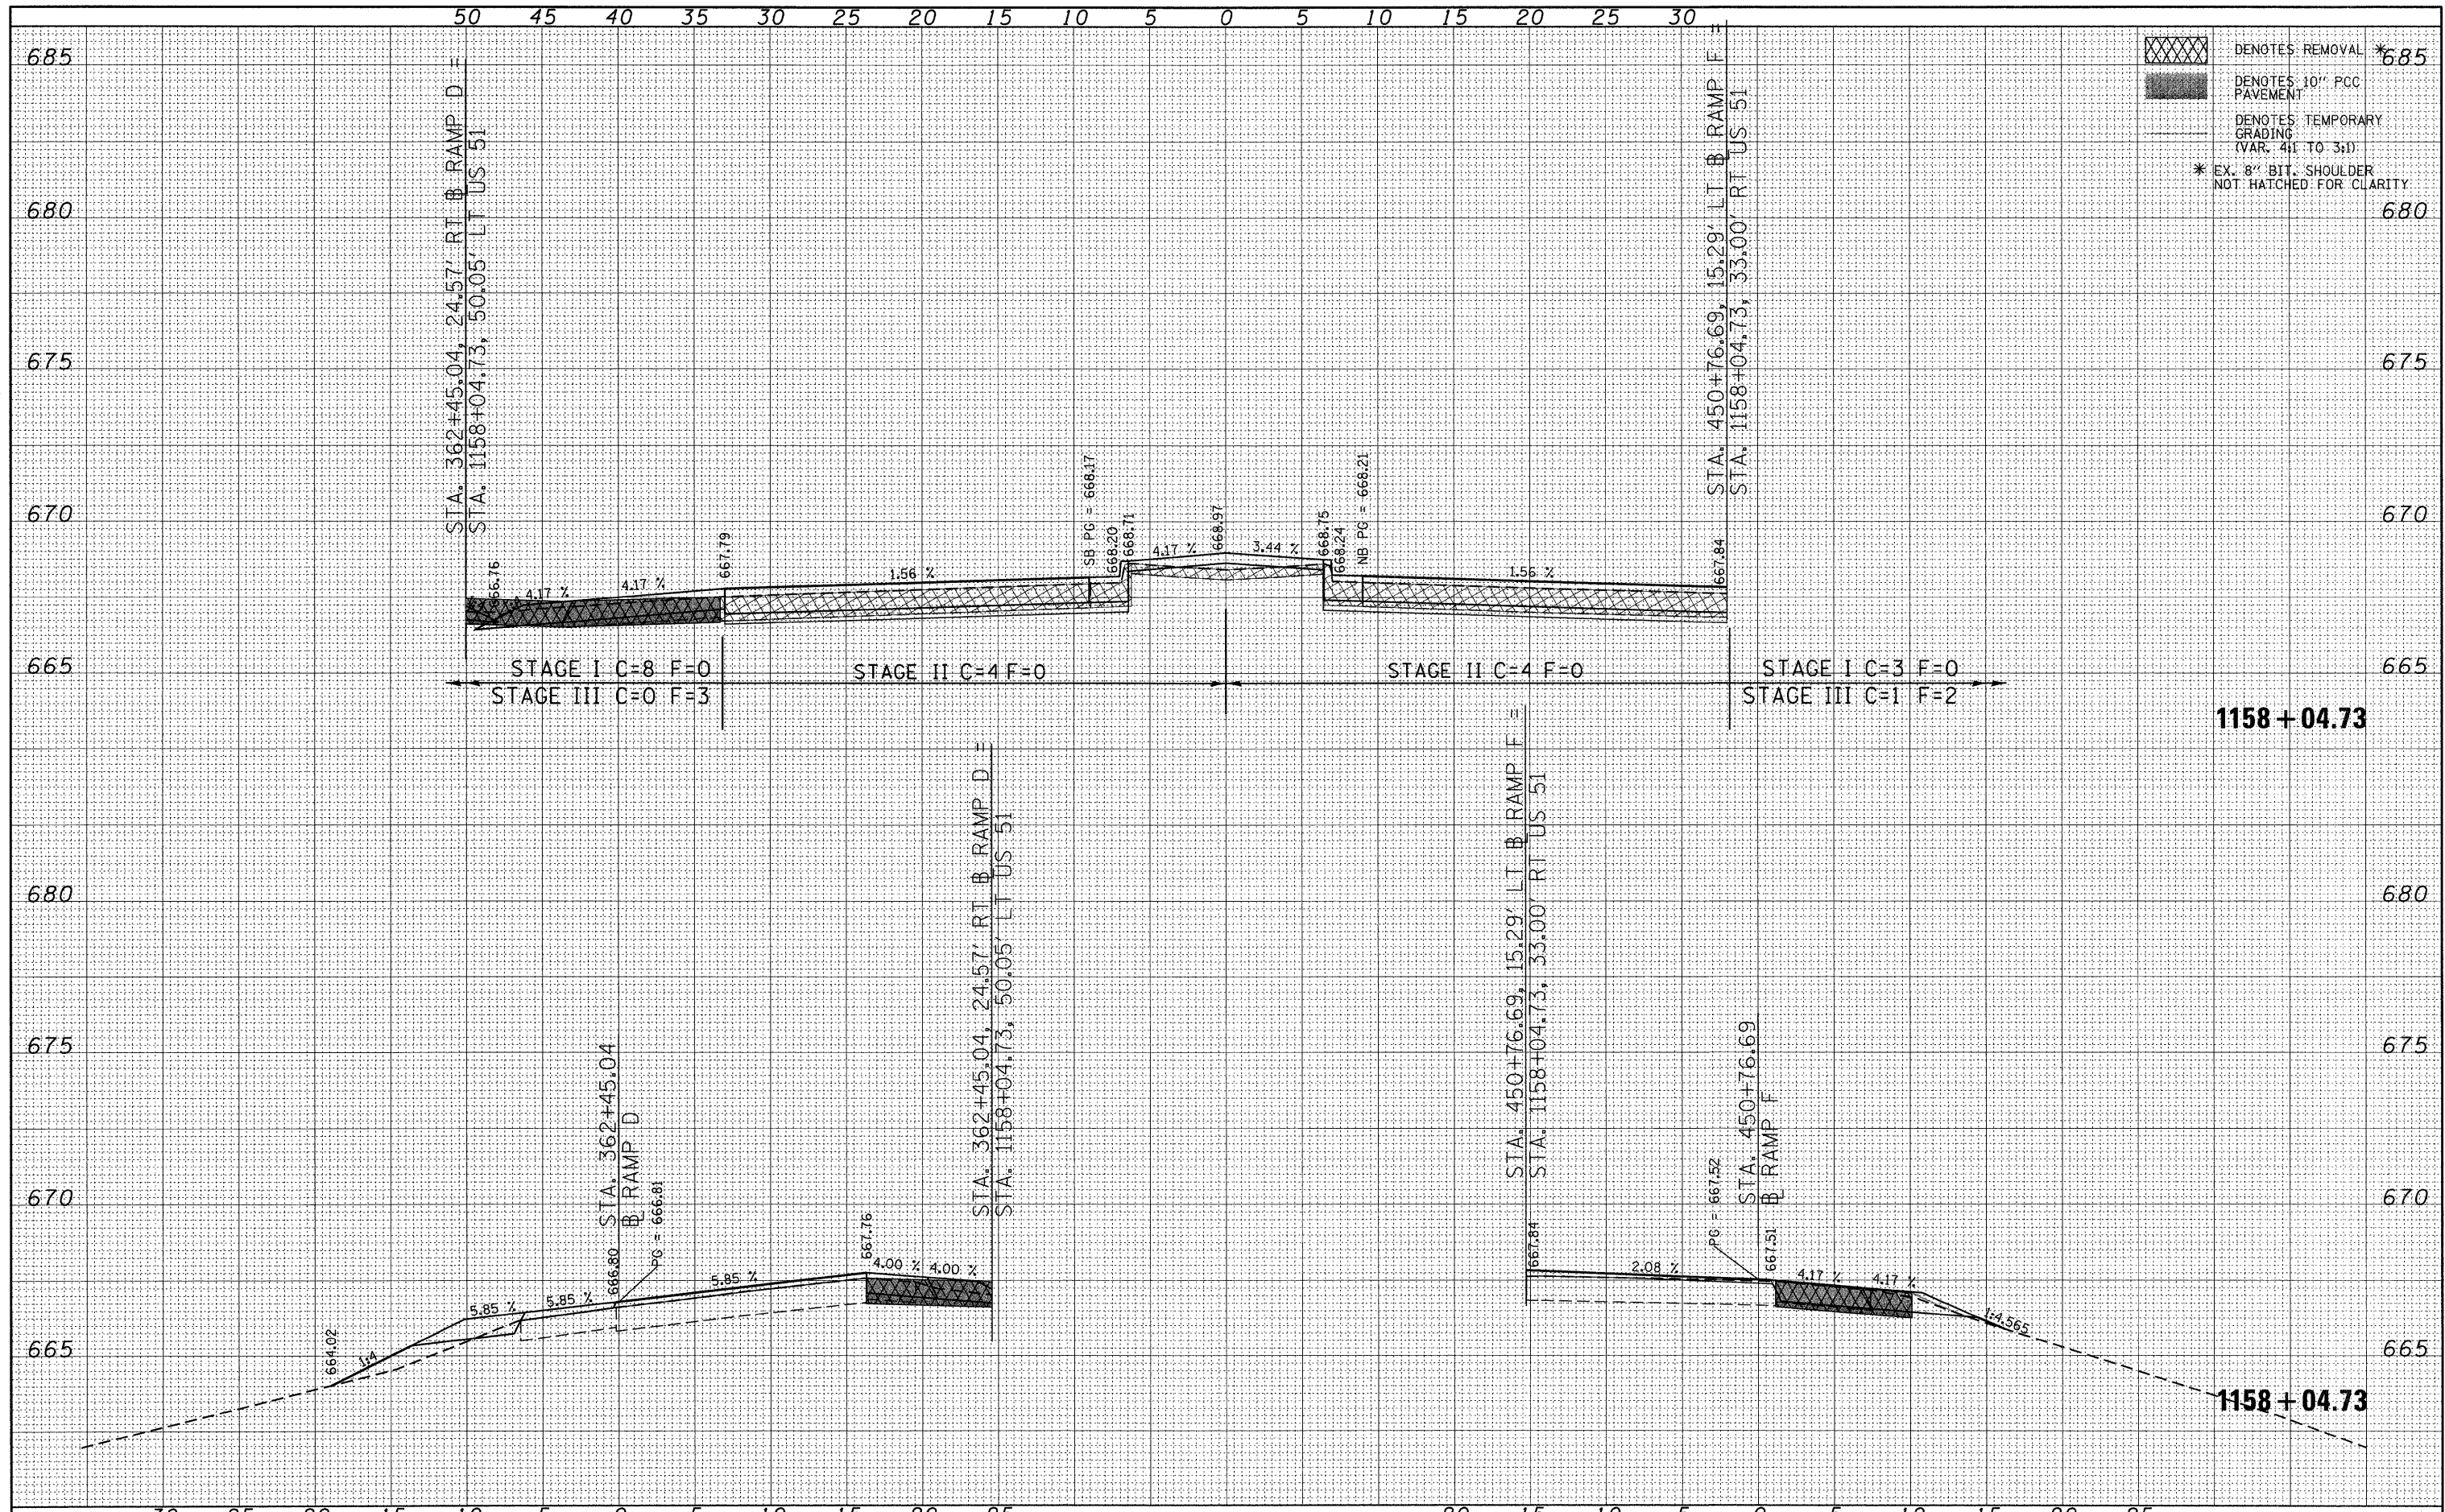

FILE NAME = P:\080276\US 51 over I-72\4-CADD\4.2-TR\SHEETS	USER NAME = jheger	DESIGNED - JWS	REVISED -	STATE OF ILLINOIS DEPARTMENT OF TRANSPORTATION	CROSS SECTIONS US 51 CROSS SECTIONS		F.A.P. RTE. 322	SECTION (58-64HB-1B-1)	COUNTY MACON	TOTAL SHEETS 149	SHEET NO. 143	
PLOT SCALE = 5.0000' / in.	CHECKED - SJK	DATE - 3/12/2010	REVISED -		SCALE: 1" = 5'	SHEET NO. 29 OF 35 SHEETS	STA. 1158+04.73 TO STA. 1158+04.73	CONTRACT NO. 74387		ILLINOIS FED. AID PROJECT		
PLOT DATE = 3/12/2010	DATE - 3/12/2010	REVISED -	REVISED -									
		REVISED -	REVISED -									