



LT STA 0+00 TO LT STA 14+10
RT STA 8+65 TO RT STA 14+10

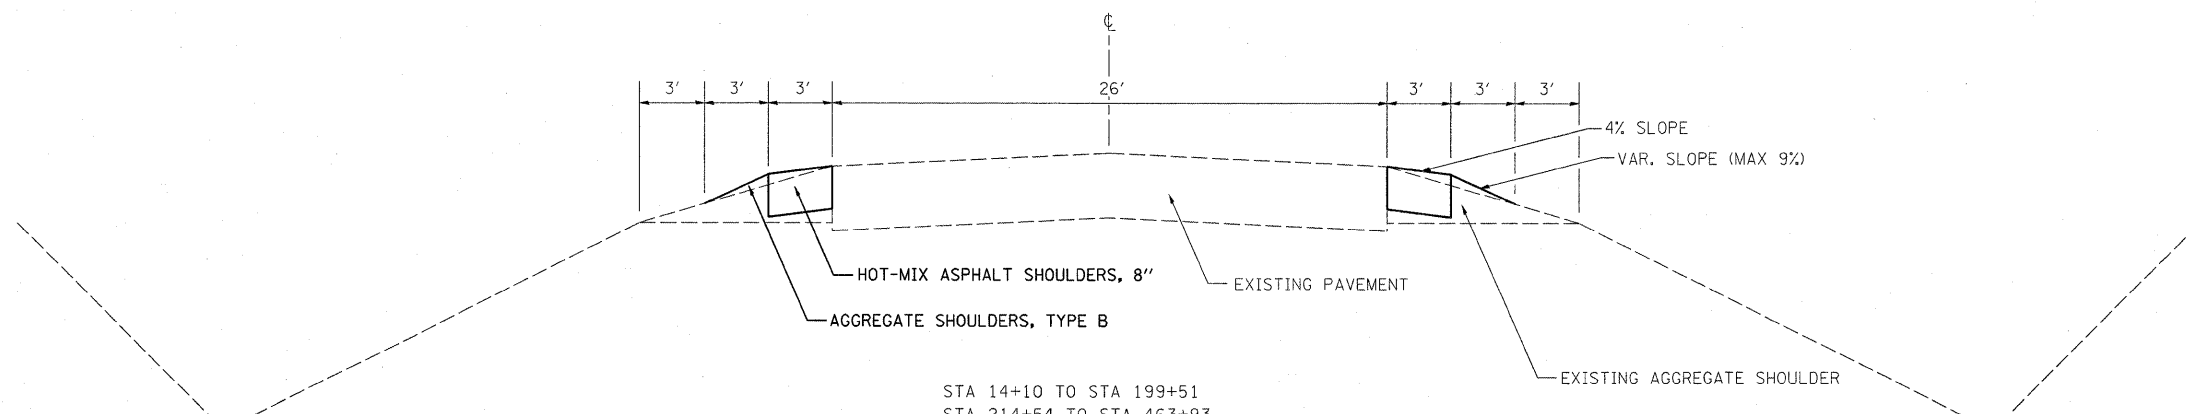

STA 14+10 TO STA 199+51
STA 214+54 TO STA 463+93
RT STA 479+01 TO RT STA 545+33
LT STA 479+01 TO LT STA 551+20

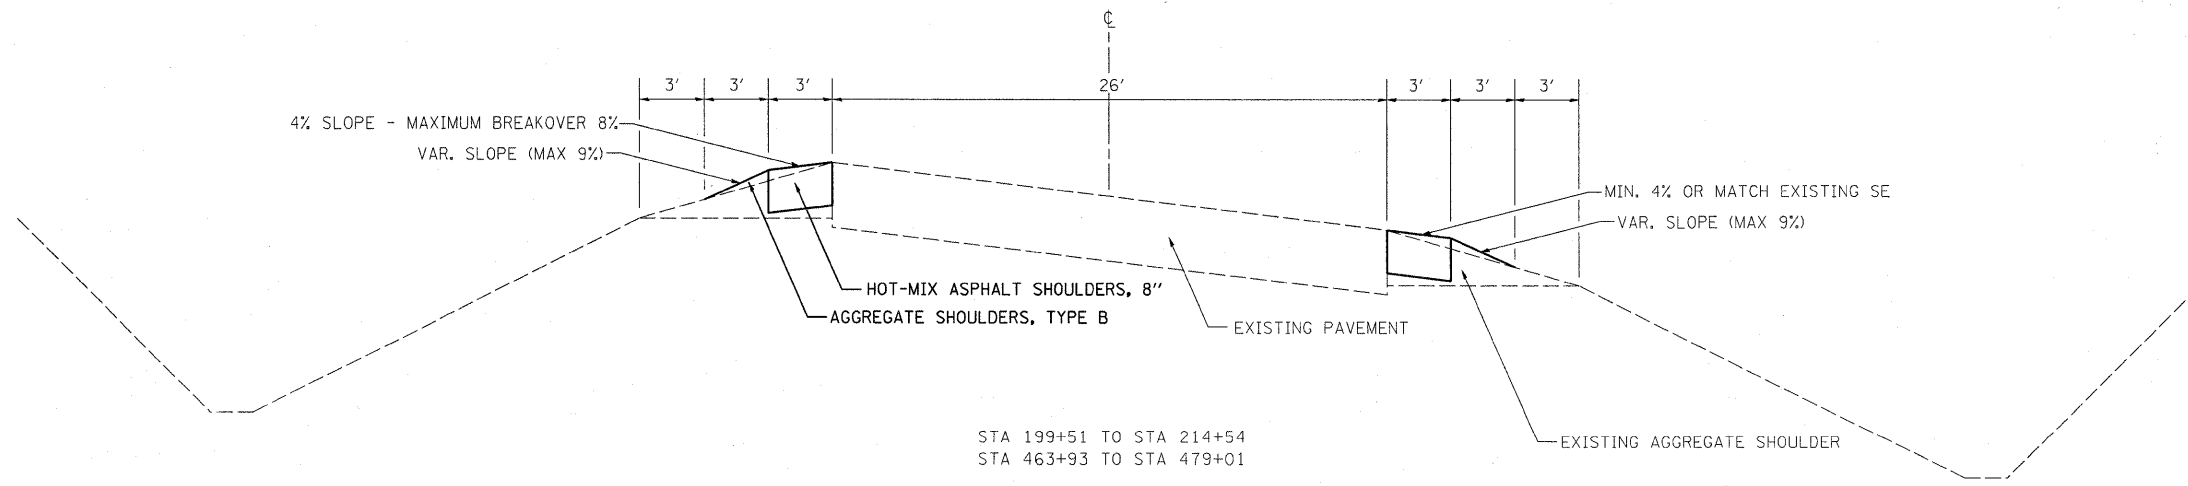

STA 199+51 TO STA 214+54
STA 463+93 TO STA 479+01

FILE NAME =
c:\pwork\PIWIDOT\TEASLEYCK\d0177449\

USER NAME = teasleyck
74444-shit-typicals.dgn
PLOT SCALE = 50,0000' / IN.
PLOT DATE = 3/19/2010

DESIGNED -
DRAWN -
CHECKED -
DATE -

REVISED -
REVISED -
REVISED -
REVISED -

**STATE OF ILLINOIS
DEPARTMENT OF TRANSPORTATION**

TYPICAL SECTIONS

SCALE: SHEET NO. OF SHEETS STA. TO STA.

F.A.P. RTE.	SECTION	COUNTY	TOTAL SHEETS	SHEET NO.
325		Shelby	8	4
CONTRACT NO. 74444				

ILLINOIS FED. AID PROJECT