



PROPOSED TYPICAL CROSS SECTION

STA. 561+50.80 TO STA. 563+50.80
 STA. 572+27.28 TO STA. 574+27.28

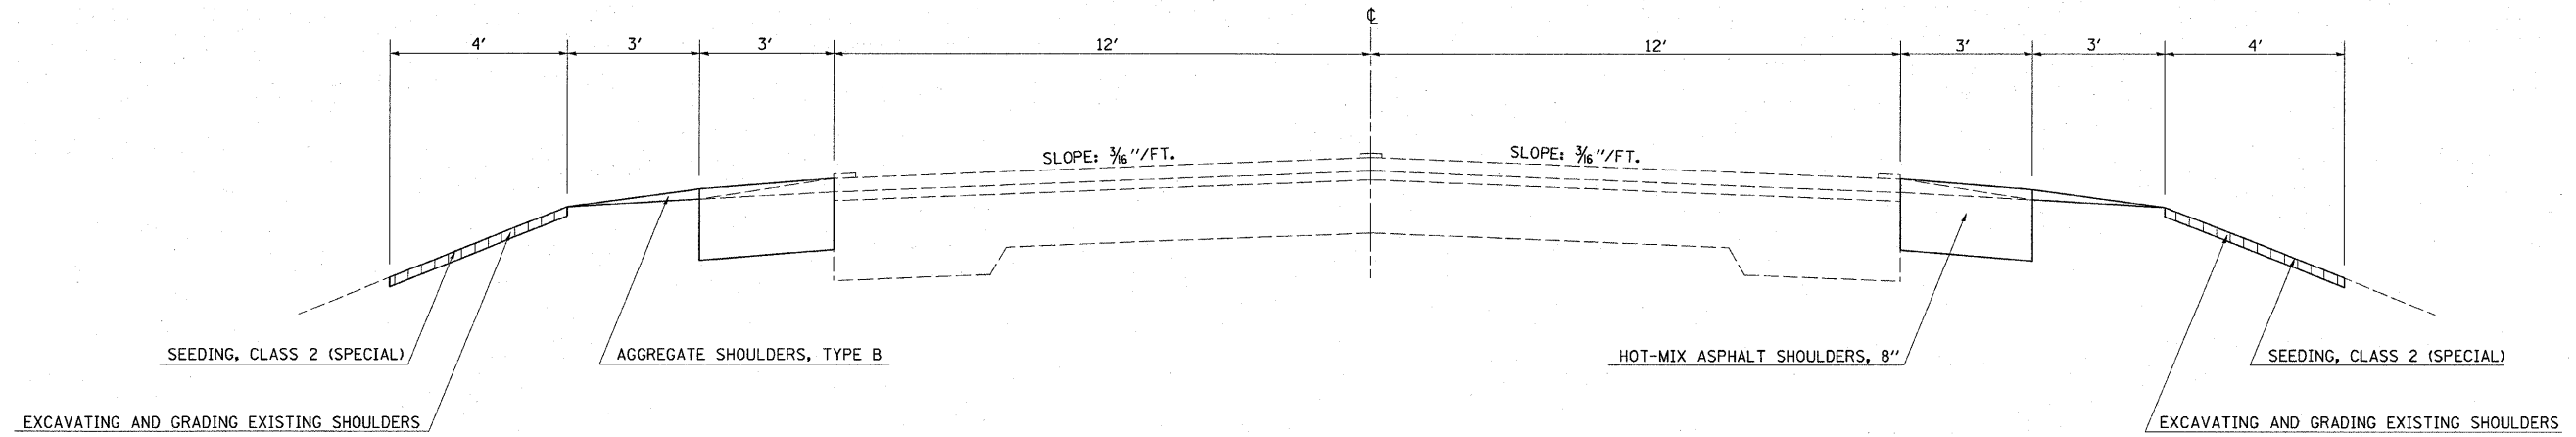

PROPOSED TYPICAL CROSS SECTION

STA. 563+50.80 TO STA. 572+27.28

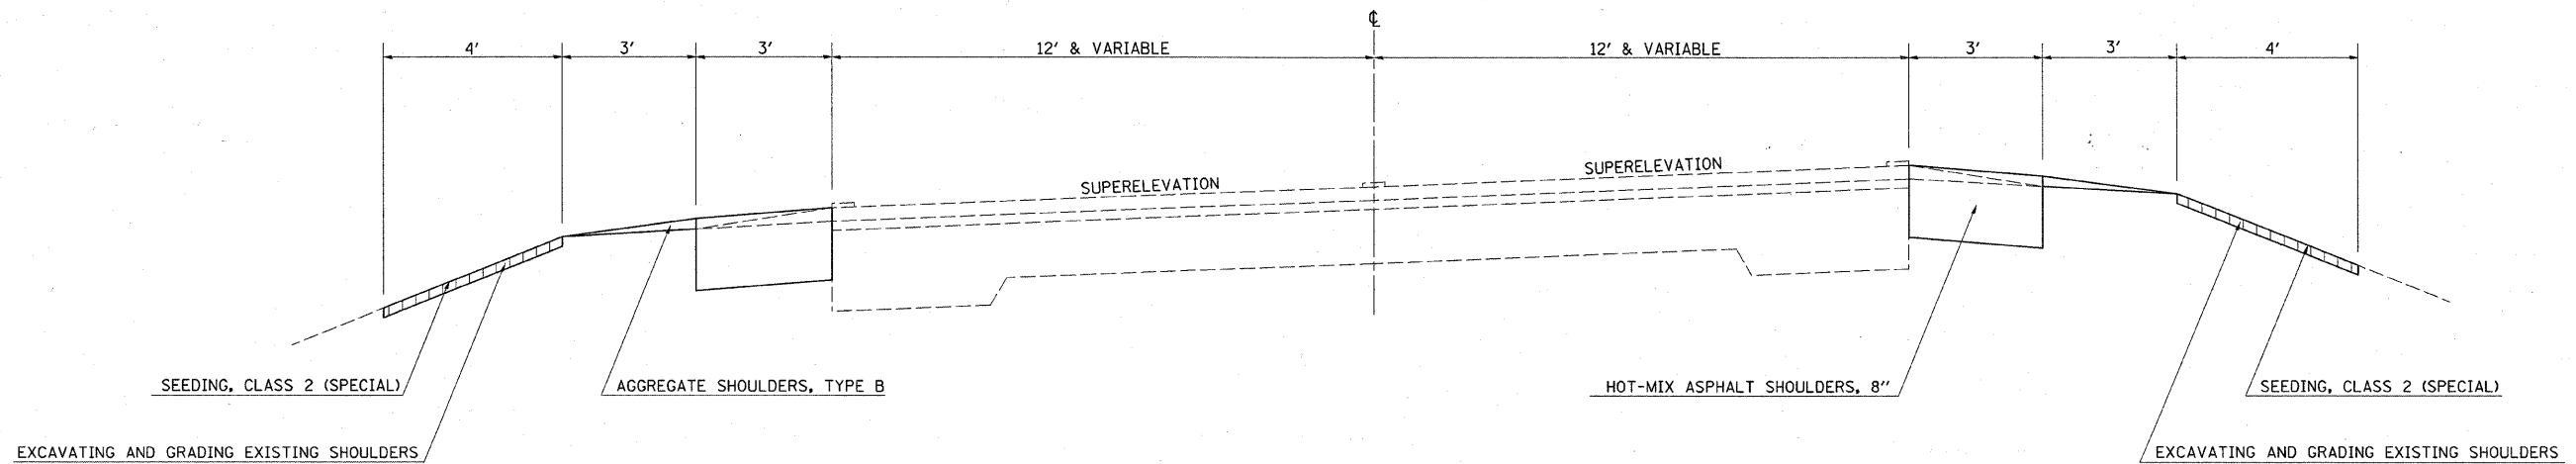

NOTE: NOT DRAWN TO SCALE

FILE NAME = c:\pw_work\pwidot\swartzw\d8177578\d774	USER NAME = swartzw 447-shr-typicals.dgn	DESIGNED - DRAWN -	REVISED - REVISED -	STATE OF ILLINOIS DEPARTMENT OF TRANSPORTATION	TYPICAL CROSS SECTIONS			F.A.P. RTE. 116	SECTION D7 HMA RESURF 2010-1	COUNTY RICHLAND	TOTAL SHEETS 31	SHEET NO. 6
	PLOT SCALE = 20.0000' / IN.	CHECKED -	REVISED -		SCALE: NA	SHEET NO. 3 OF 3 SHEETS	STA.	TO STA.	CONTRACT NO. 74447			
	PLOT DATE = 2/22/2010	DATE -	REVISED -		ILLINOIS FED. AID PROJECT							