
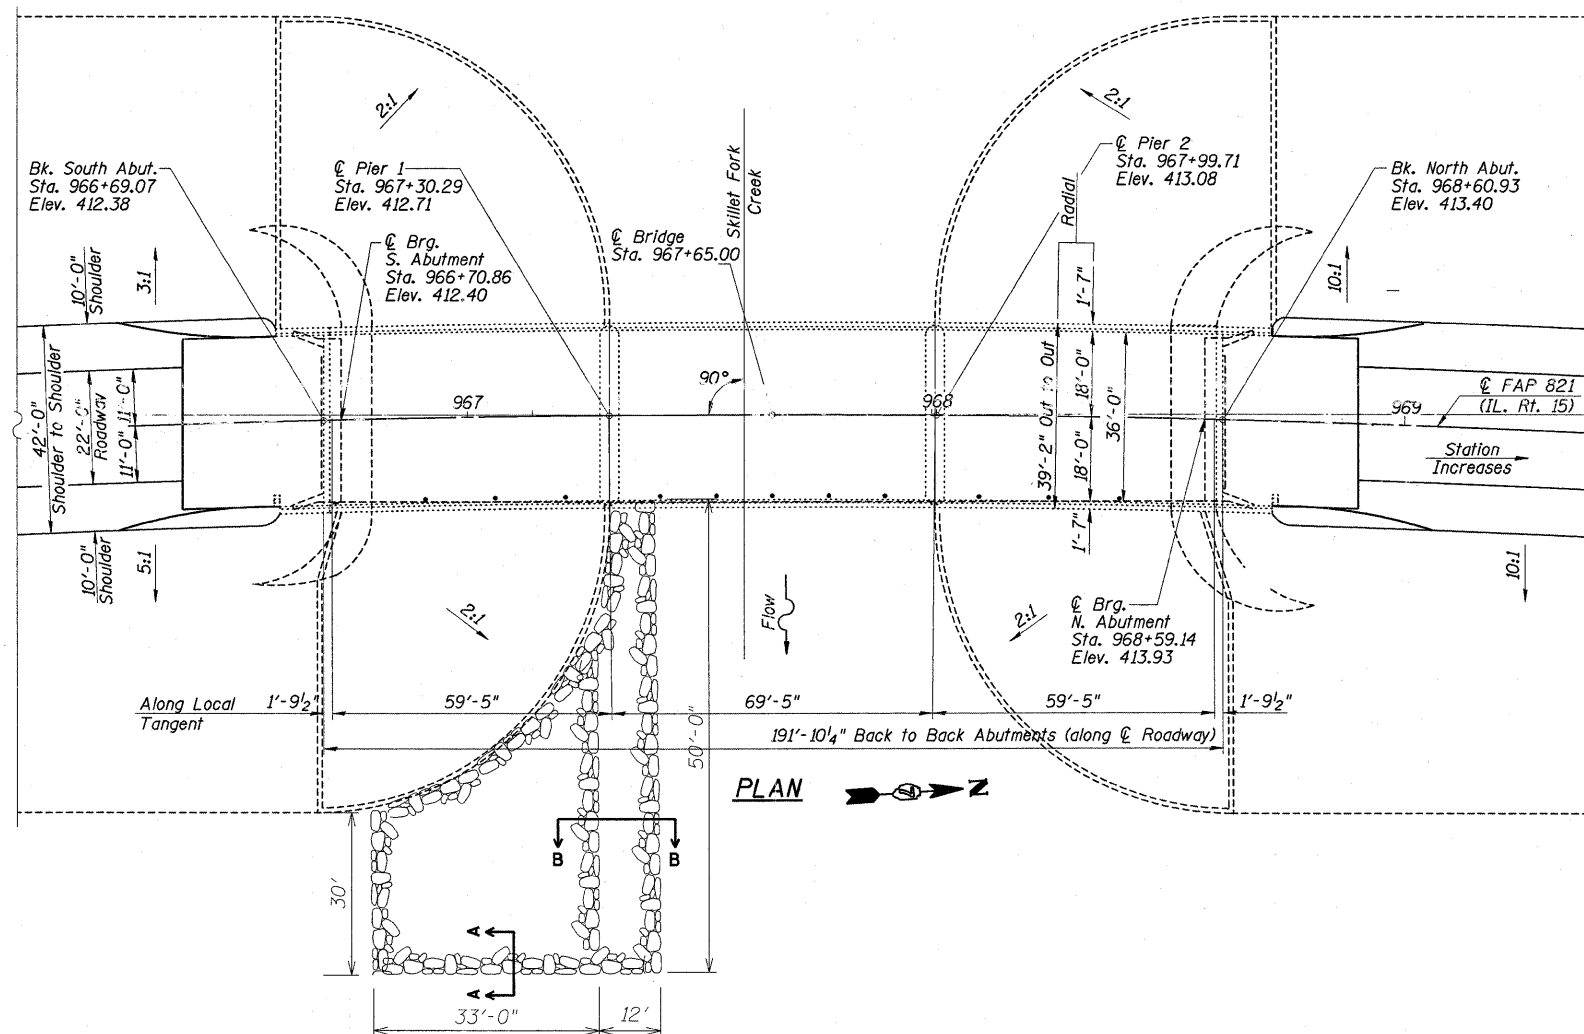
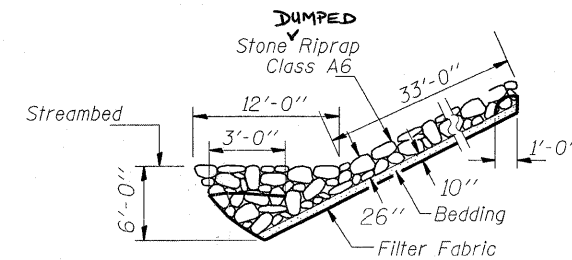
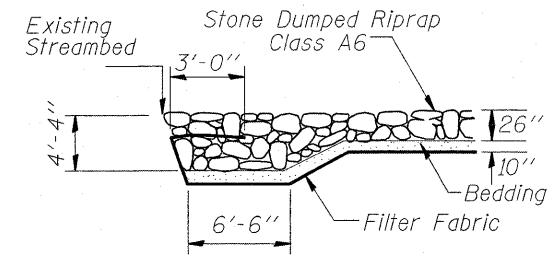


BM: Brass Monument Gaging Station @ S.E. Corner of hubguard Elev. 412.54

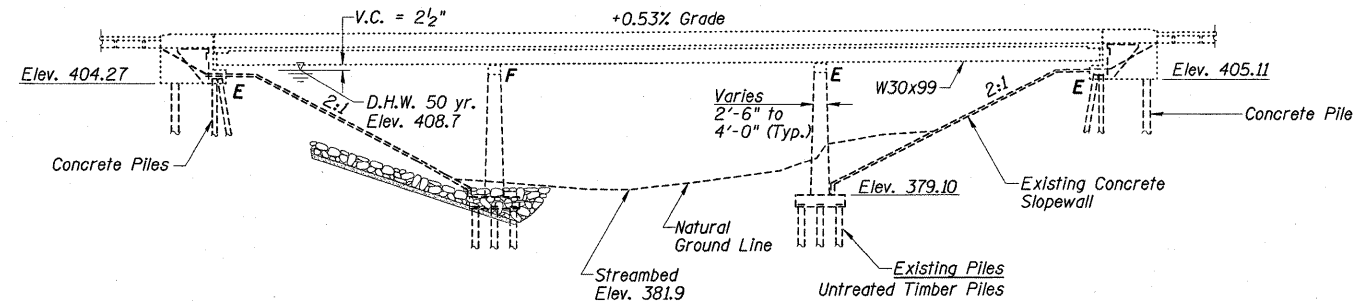

GENERAL NOTES

Plan dimensions and details relative to existing plans are subject to routine variations. The Contractor shall field verify existing dimensions and details affecting new construction and make necessary adjustments prior to construction or ordering of materials. Such variations shall not be cause for additional compensations for a change in scope of the work; however, the Contractor will be paid for the quantity actually furnished based upon the unit price bid for the work.
 Layout of the slope protection system may be varied to suit ground conditions in the field as directed by the Engineer

BILL OF MATERIALS

ITEM DESCRIPTION	UNIT	QUANTITY
Channel Excavation	CU YD	200
Stone Dumped Riprap, Class A6	TONS	350
Filter Fabric	SQ YD	260