


PROPOSED TYPICAL SECTION
STA. 793+57.63 TO STA. 797+82.00

- LEGEND**
- ① EXISTING P.C.C. PAVEMENT 9-6-9
 - ② EXISTING BITUMINOUS OVERLAY 6" (±)
 - ③ EXISTING BASE COURSE WIDENING 9"
 - ④ EXISTING HOT MIX ASPHALT SHOULDER, 8"
 - ⑤ EXISTING AGGREGATE SHOULDERS, 6"
 - ⑥ PROPOSED HOT-MIX ASPHALT BASE COURSE WIDENING, 12"
 - ⑦ PROPOSED BITUMINOUS MATERIALS (PRIME COAT)
 - ⑧ PROPOSED AGGREGATE (PRIME COAT)
 - ⑨ PROPOSED LEVELING BINDER
 - ⑩ PROPOSED HOT-MIX ASPHALT BINDER COURSE (VARIES 2 1/4" TO 34")
 - ⑪ PROPOSED HOT-MIX ASPHALT SURFACE COURSE, 1 1/2"
 - ⑫ PROPOSED HOT-MIX ASPHALT SHOULDER, 2"
 - ⑬ PROPOSED HOT-MIX ASPHALT SHOULDER, 8"
 - ⑭ PROPOSED AGGREGATE SHOULDER, TYPE B 6"
 - ⑮ PROPOSED GUARD RAIL
 - ⑯ PROPOSED SUB-BASE GRANULAR MATERIAL, TYPE A, 12"
 - ⑰ PROPOSED STRIP REFLECTIVE CRACK CONTROL

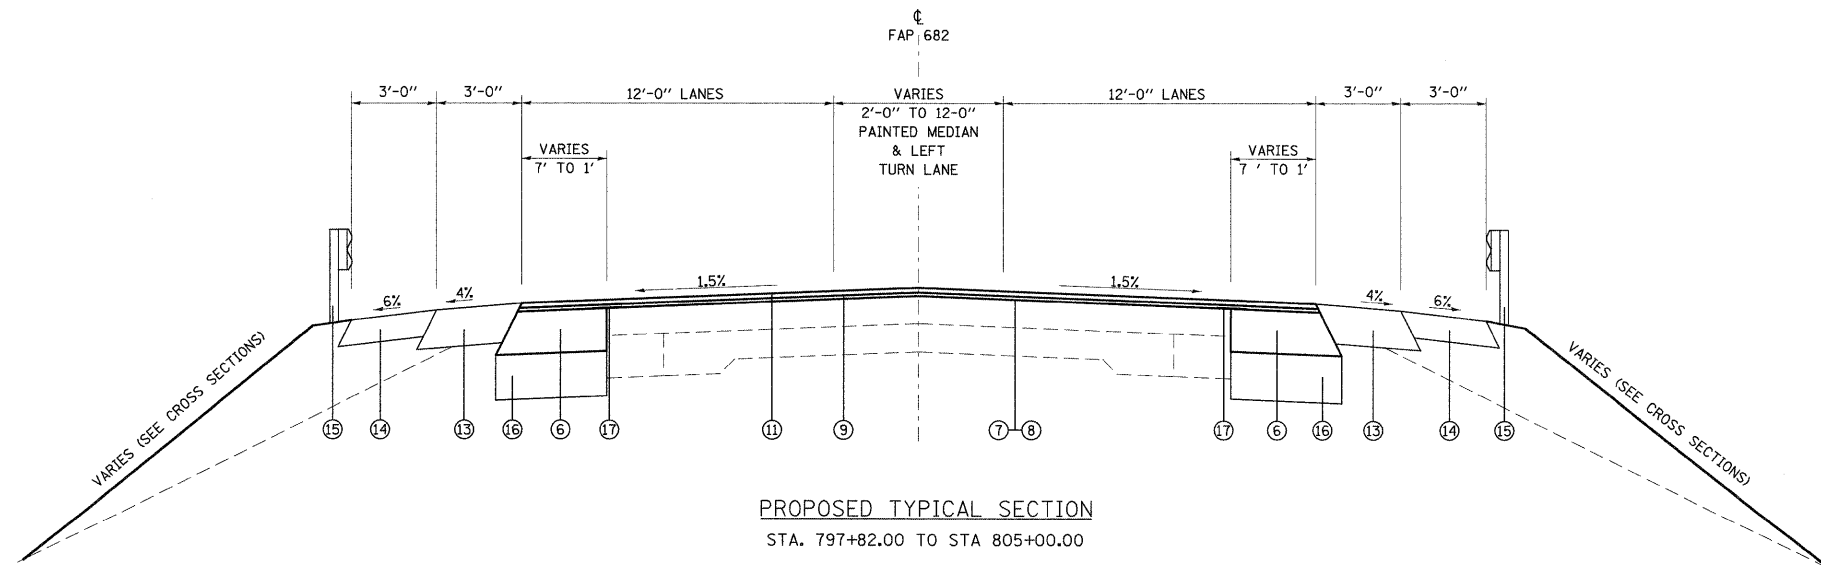

PROPOSED TYPICAL SECTION
STA. 797+82.00 TO STA 805+00.00

FILE NAME =	USER NAME = gelinh	DESIGNED -	REVISED -	STATE OF ILLINOIS DEPARTMENT OF TRANSPORTATION	TYPICAL SECTION - MAINLINE (IL 4)			F.A.P. RTE.	SECTION	COUNTY	TOTAL SHEETS	SHEET NO.
c:\pwork\pwork\gelinh\dms52514\plan00.dgn		DRAWN -	REVISED -		682	21BR, 21-I-1	RANDOLPH	77	6	CONTRACT NO. 76126		
		PLOT SCALE = 50.000' / IN.	REVISED -		SCALE:	SHEET NO.	OF	SHEETS	STA.	TO STA.	FED. ROAD DIST. NO.	ILLINOIS FED. AID PROJECT
		PLOT DATE = 1/22/2018	REVISED -									