


COUNTY HIGHWAY 18

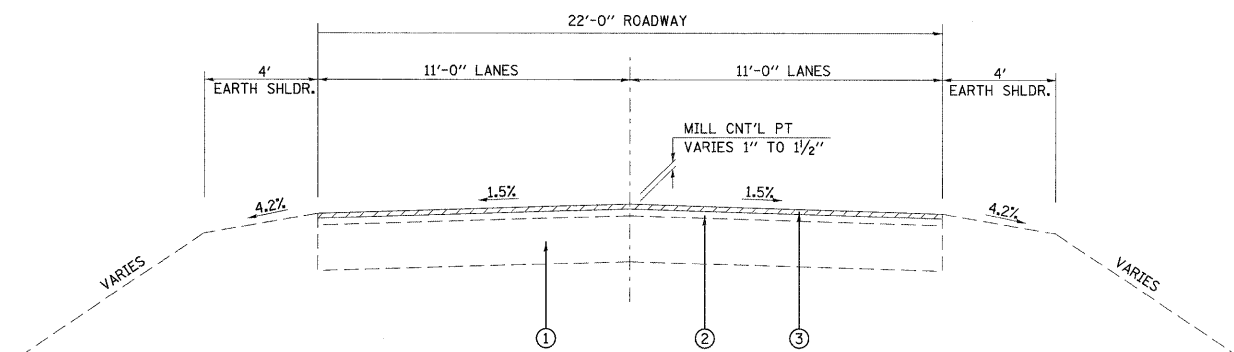


EXISTING TYPICAL SECTION

STATION 100+16.50 TO 101+33.59

LEGEND

- ① EXISTING AGGREGATE BASE COURSE (8'')
- ② EXISTING HOT-MIX ASPHALT RESURFACING, 3 1/2''
- ③ PROPOSED HOT-MIX ASPHALT SURFACE REMOVAL, 1 1/2''
- ④ PROPOSED HOT-MIX ASPHALT BASE COURSE WIDENING, 12''
- ⑤ PROPOSED BITUMINOUS MATERIAL (PRIME COAT)
- ⑥ PROPOSED AGGREGATE (PRIME COAT)
- ⑦ PROPOSED HOT-MIX ASPHALT SURFACE COURSE 1 1/2''
- ⑧ PROPOSED HOT-MIX ASPHALT SHOULDER, 8''
- ⑨ PROPOSED SUB-BASE GRANULAR MATERIAL, TYPE A, 12''
- ⑩ PROPOSED STRIP REFLECTIVE CRACK CONTROL

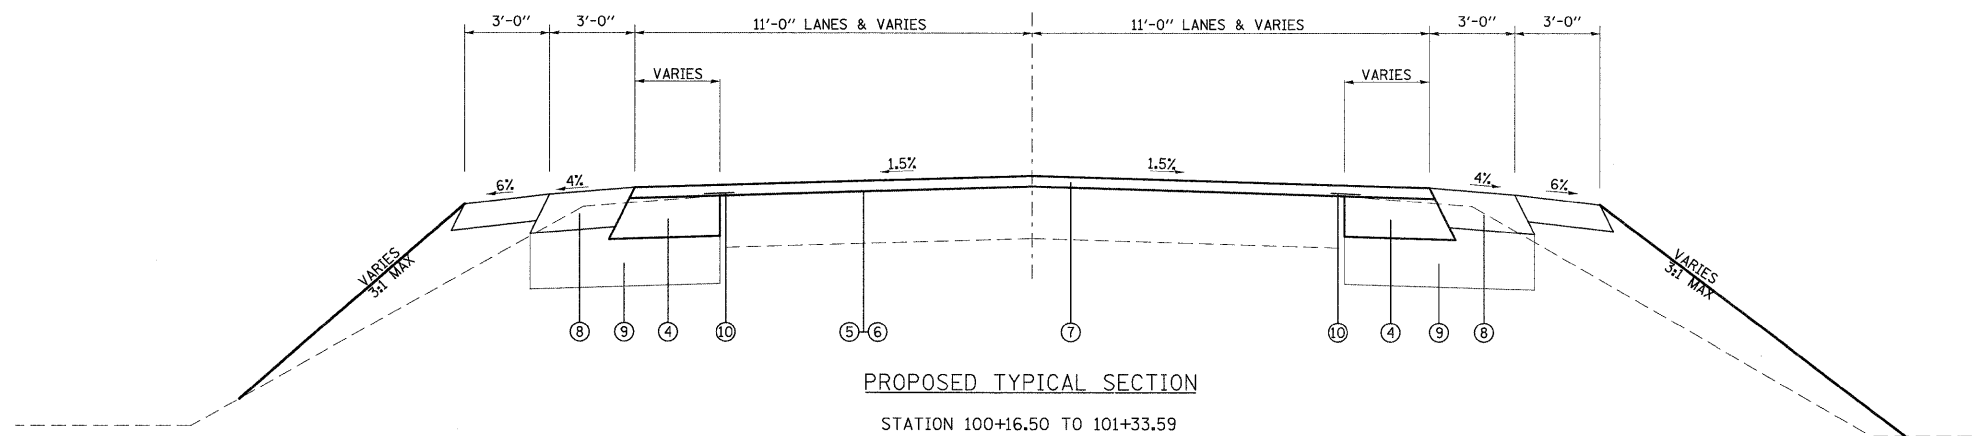

PROPOSED TYPICAL SECTION

STATION 100+16.50 TO 101+33.59

FILE NAME =	USER NAME = gelnh	DESIGNED -	REVISED -
c:\pwork\pwork\gelinh\dms52514\pln009.dgn		DRAWN -	REVISED -
		CHECKED -	REVISED -
		DATE -	REVISED -

STATE OF ILLINOIS  
DEPARTMENT OF TRANSPORTATION

TYPICAL SECTION - SIDE ROAD (CH 18)

SCALE: SHEET NO. OF SHEETS STA. TO STA.

F.A.P. RTE.	SECTION	COUNTY	TOTAL SHEETS	SHEET NO.
682	21BR, 21-I-1	RANDOLPH	77	7
CONTRACT NO. 76126				
FED. ROAD DIST. NO. ILLINOIS FED. AID PROJECT				