



MATCHLINE 798+00.00

MATCHLINE 804+00.00

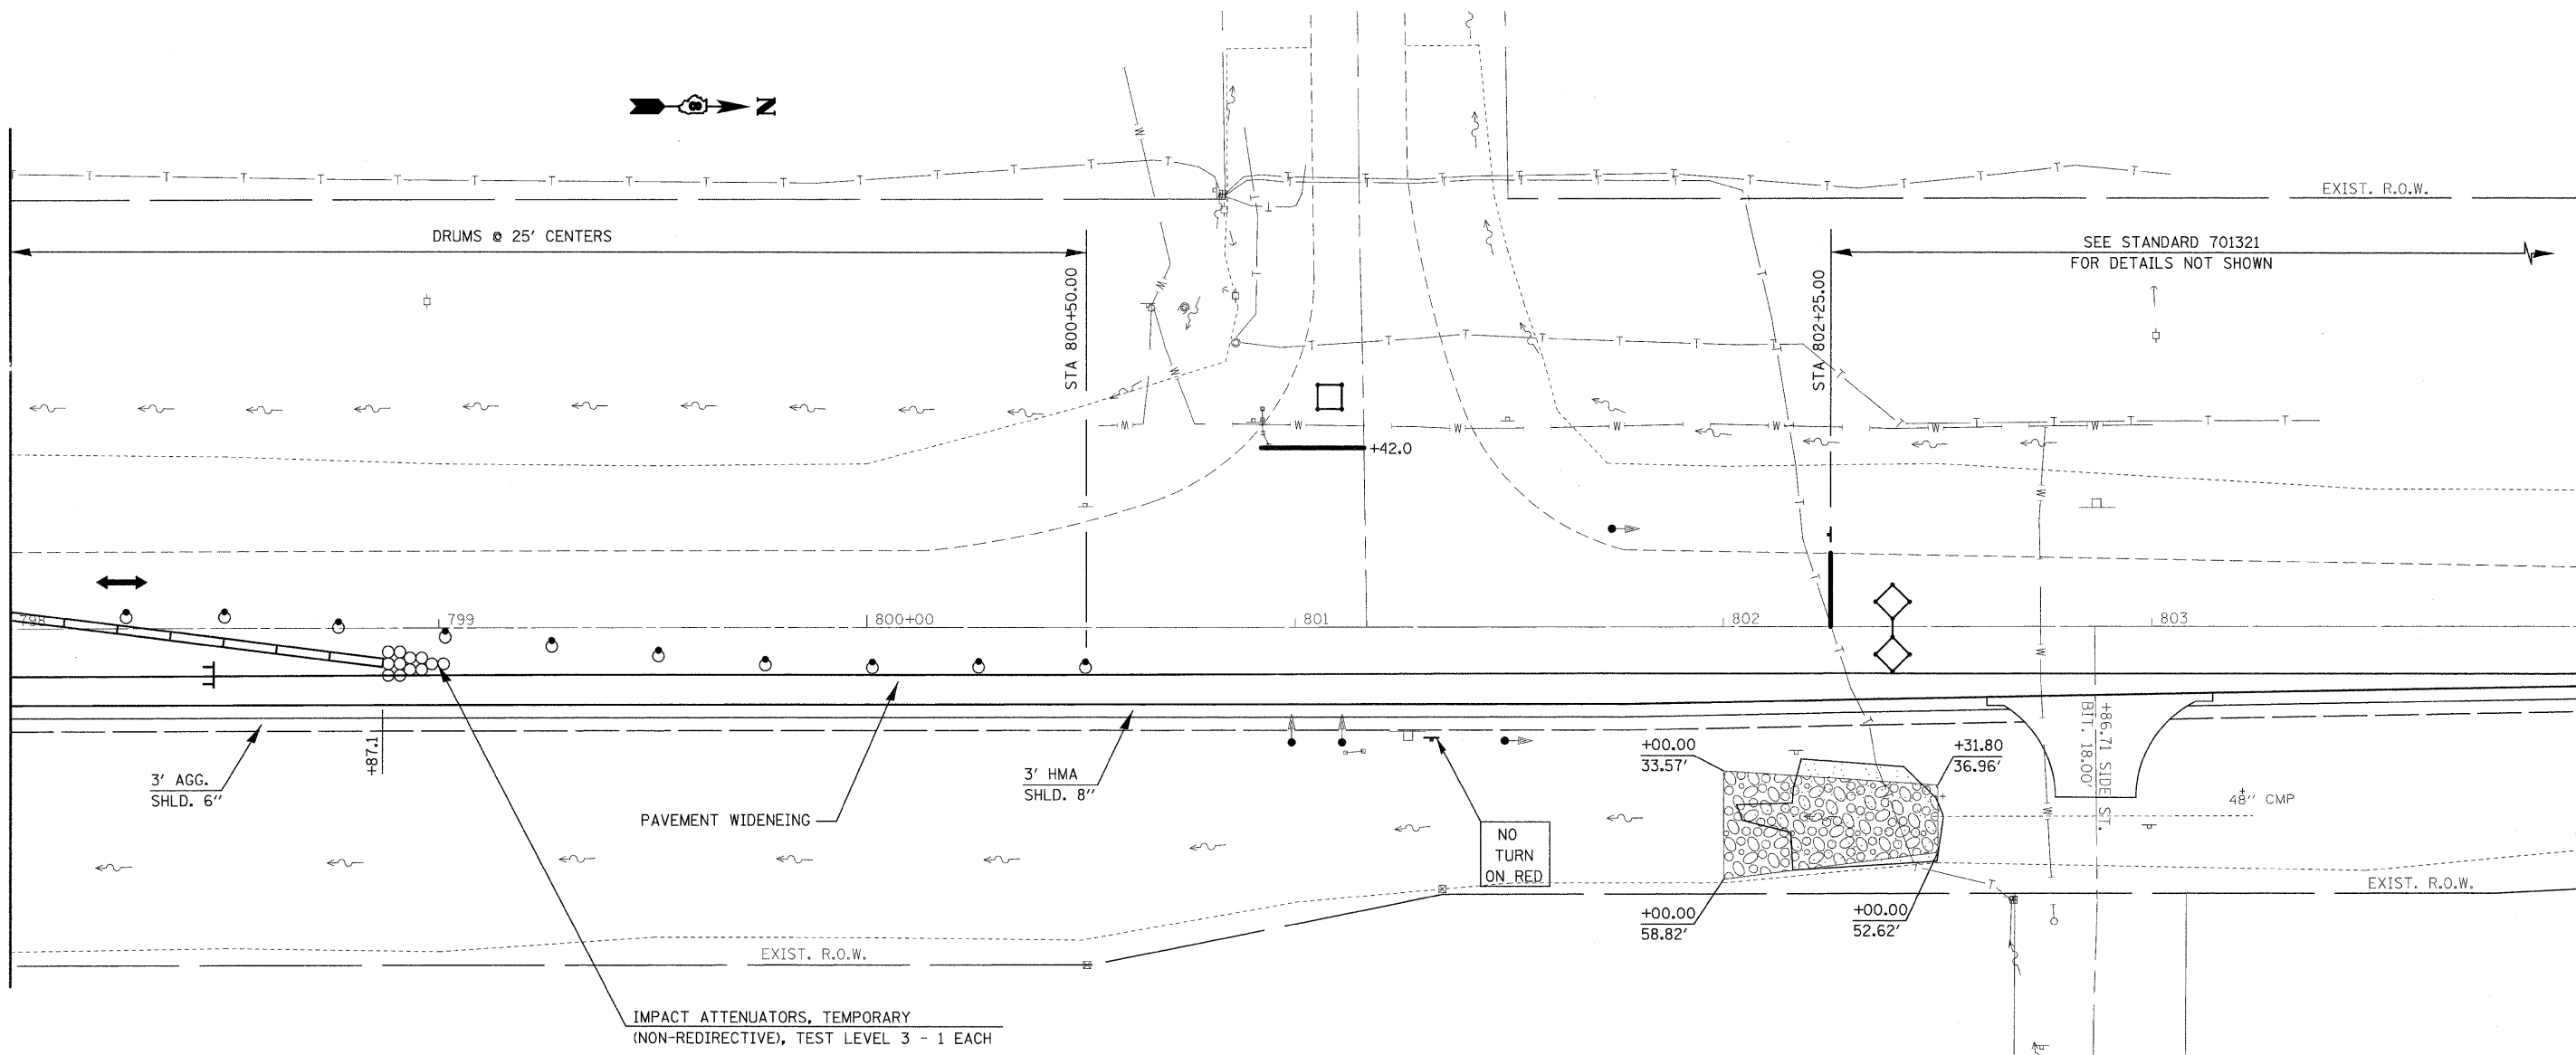

IMPACT ATTENUATORS, TEMPORARY
(NON-REDIRECTIVE), TEST LEVEL 3 - 1 EACH

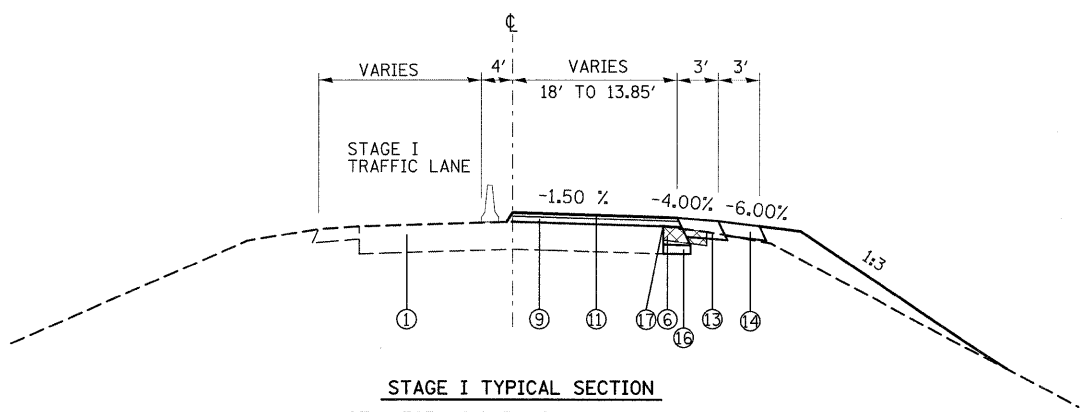

STAGE I TYPICAL SECTION
STA. 797+82.0 TO STA. 804+00.0
(NTS)

- LEGEND**
- ① EXISTING PAVEMENT
 - ⑥ PROPOSED HMA BASE COURSE WIDENING, 12"
 - ⑦ PROPOSED BITUMINOUS MATERIALS (PRIME COAT)
 - ⑧ PROPOSED AGGREGATE (PRIME COAT)
 - ⑨ PROPOSED LEVELING BINDER
 - ⑪ PROPOSED HMA SURFACE COURSE, 1 1/2"
 - ⑬ PROPOSED HMA SHOULDER, 8"
 - ⑭ PROPOSED AGGREGATE SHOULDER, TYPE B 6"
 - ⑯ PROPOSED SUB-BASE GRANULAR MATERIAL, TY A, 12"
 - ⑰ PROPOSED STRIP REFLECTIVE CRACK CONTROL

- LEGEND:**
- SHOULDER REMOVAL
 - STRUCTURE REMOVAL
 - PAVEMENT REMOVAL
 - TEMPORARY CONCRETE BARRIER
 - IMPACT ATTENUATOR
 - INDUCTION LOOP DETECTOR
 - DRUM WITH STEADY BURNING LIGHT
 - SIGNALIZED TWO-WAY TRAFFIC LANE
 - TEMPORARY BRIDGE TRAFFIC SIGNAL
 - TYPE III BARRICADE

NOTE: SURFACE TO BE PLACED AFTER ALL STAGING COMPLETE AND JUST PRIOR TO FINAL STRIPING



FILE NAME =	USER NAME = gelinh	DESIGNED -	REVISED -
ca:\pw\work\PW\DOT\GELINH\dms52514\stg808a.dgn		DRAWN -	REVISED -
PLOT SCALE = 20.0000 ' / IN.		CHECKED -	REVISED -
PLOT DATE = 1/22/2010		DATE -	REVISED -

**STATE OF ILLINOIS
DEPARTMENT OF TRANSPORTATION**

**SUGGESTED STAGE I CONSTRUCTION
AND TRAFFIC CONTROL**

SCALE: 1" = 20' SHEET NO. 4 OF 5 SHEETS STA. 798+00.00 TO STA. 804+00.00

F.A.P. RTE.	SECTION	COUNTY	TOTAL SHEETS	SHEET NO.
682	21BR, 21-I-1	RANDOLPH	77	22
CONTRACT NO. 76126				

ILLINOIS FED. AID PROJECT