


MATCHLINE 789+00.00

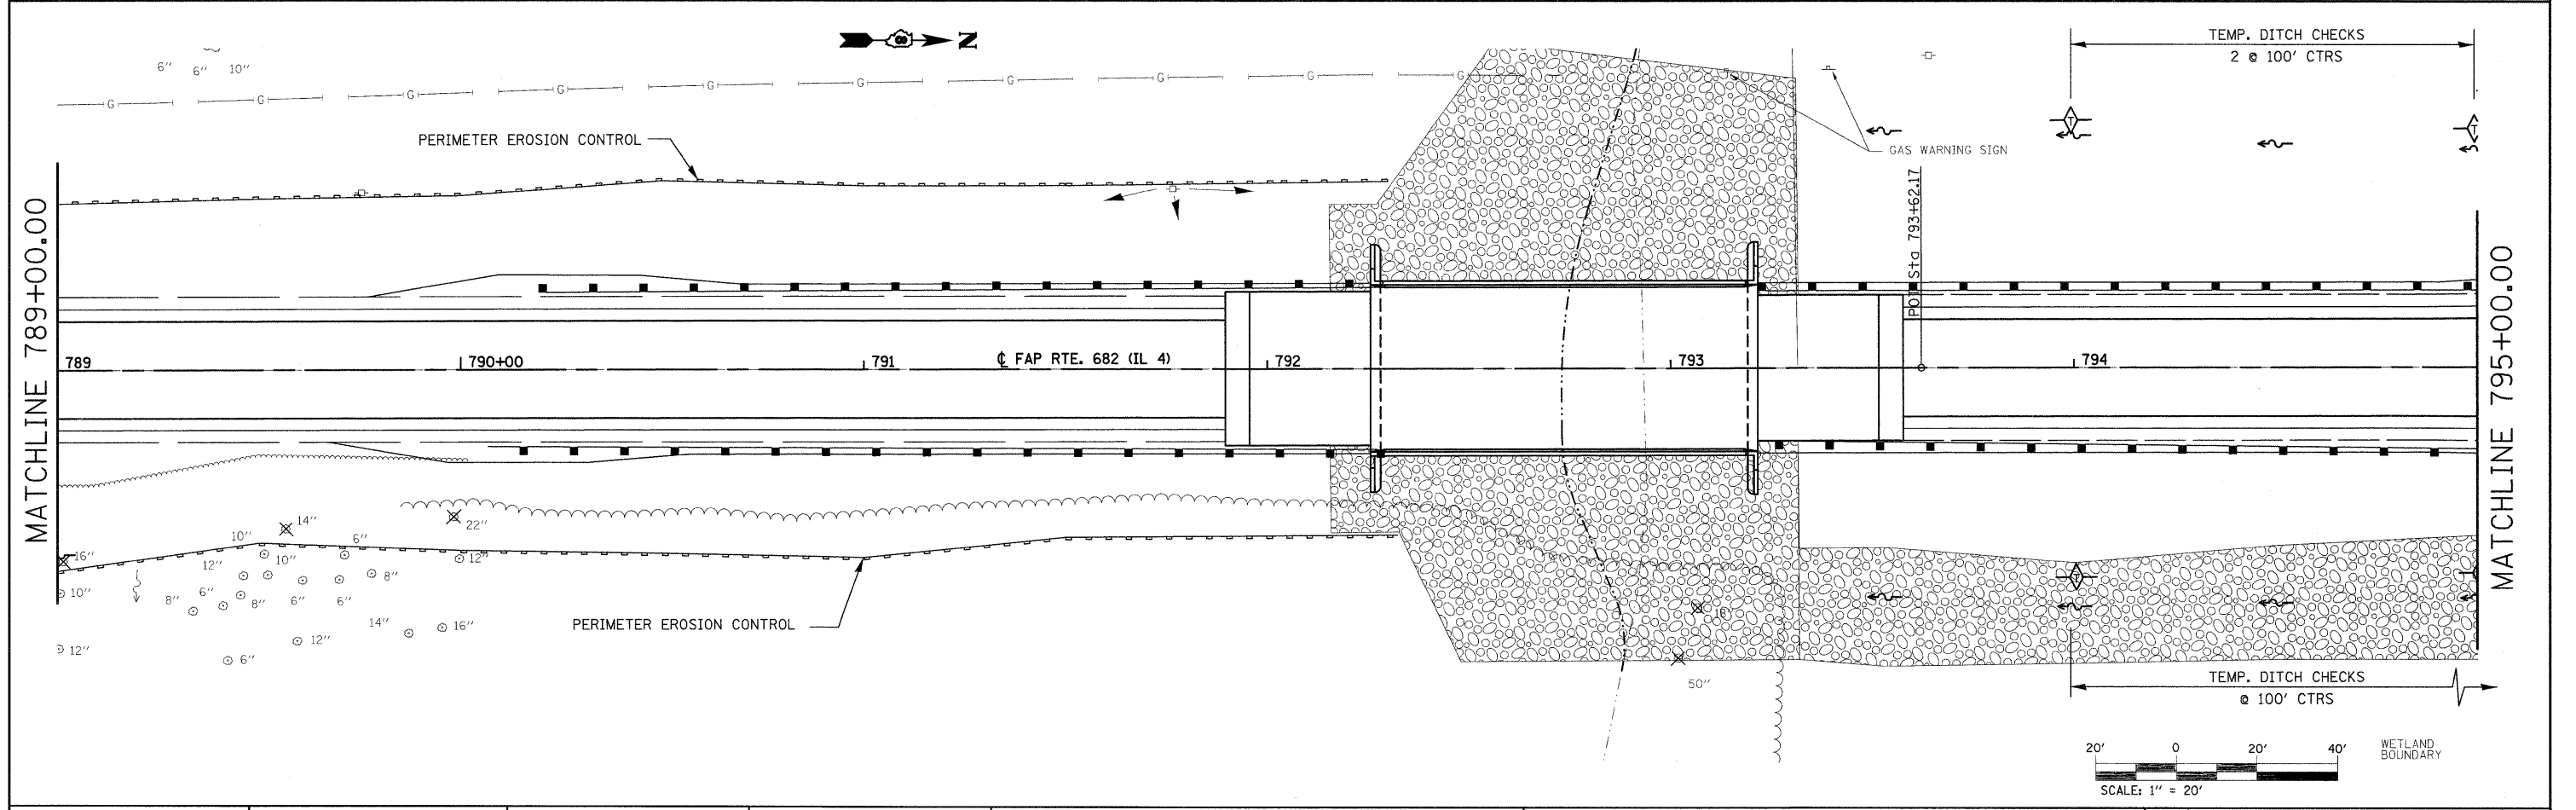

MATCHLINE 789+00.00

MATCHLINE 795+00.00

FILE NAME =	USER NAME = gelnh	DESIGNED -	REVISED -	<b>STATE OF ILLINOIS DEPARTMENT OF TRANSPORTATION</b>	<b>STORM WATER POLLUTION PREVENTION PLAN</b>	F.A.P. RTE.	SECTION	COUNTY	TOTAL SHEETS	SHEET NO.	
ct:\pwork\pwidot\gelnh\dms52514\eros00	gelnh.dgn	DRAWN -	REVISED -			682	21BR, 21-I-1	RANDOLPH	77	31	
		CHECKED -	REVISED -			<b>CONTRACT NO. 76126</b>					
		DATE -	REVISED -			ILLINOIS FED. AID PROJECT					