


FINAL SURVEY	SUPERVISOR	DATE
NOTE BOOK	PLOTTED	
NO.	TEMPLATE	
	AREAS	
	CHECKED	

ORIGINAL SURVEY	SUPERVISOR	DATE
NOTE BOOK	PLOTTED	
NO.	TEMPLATE	
	AREAS	
	CHECKED	

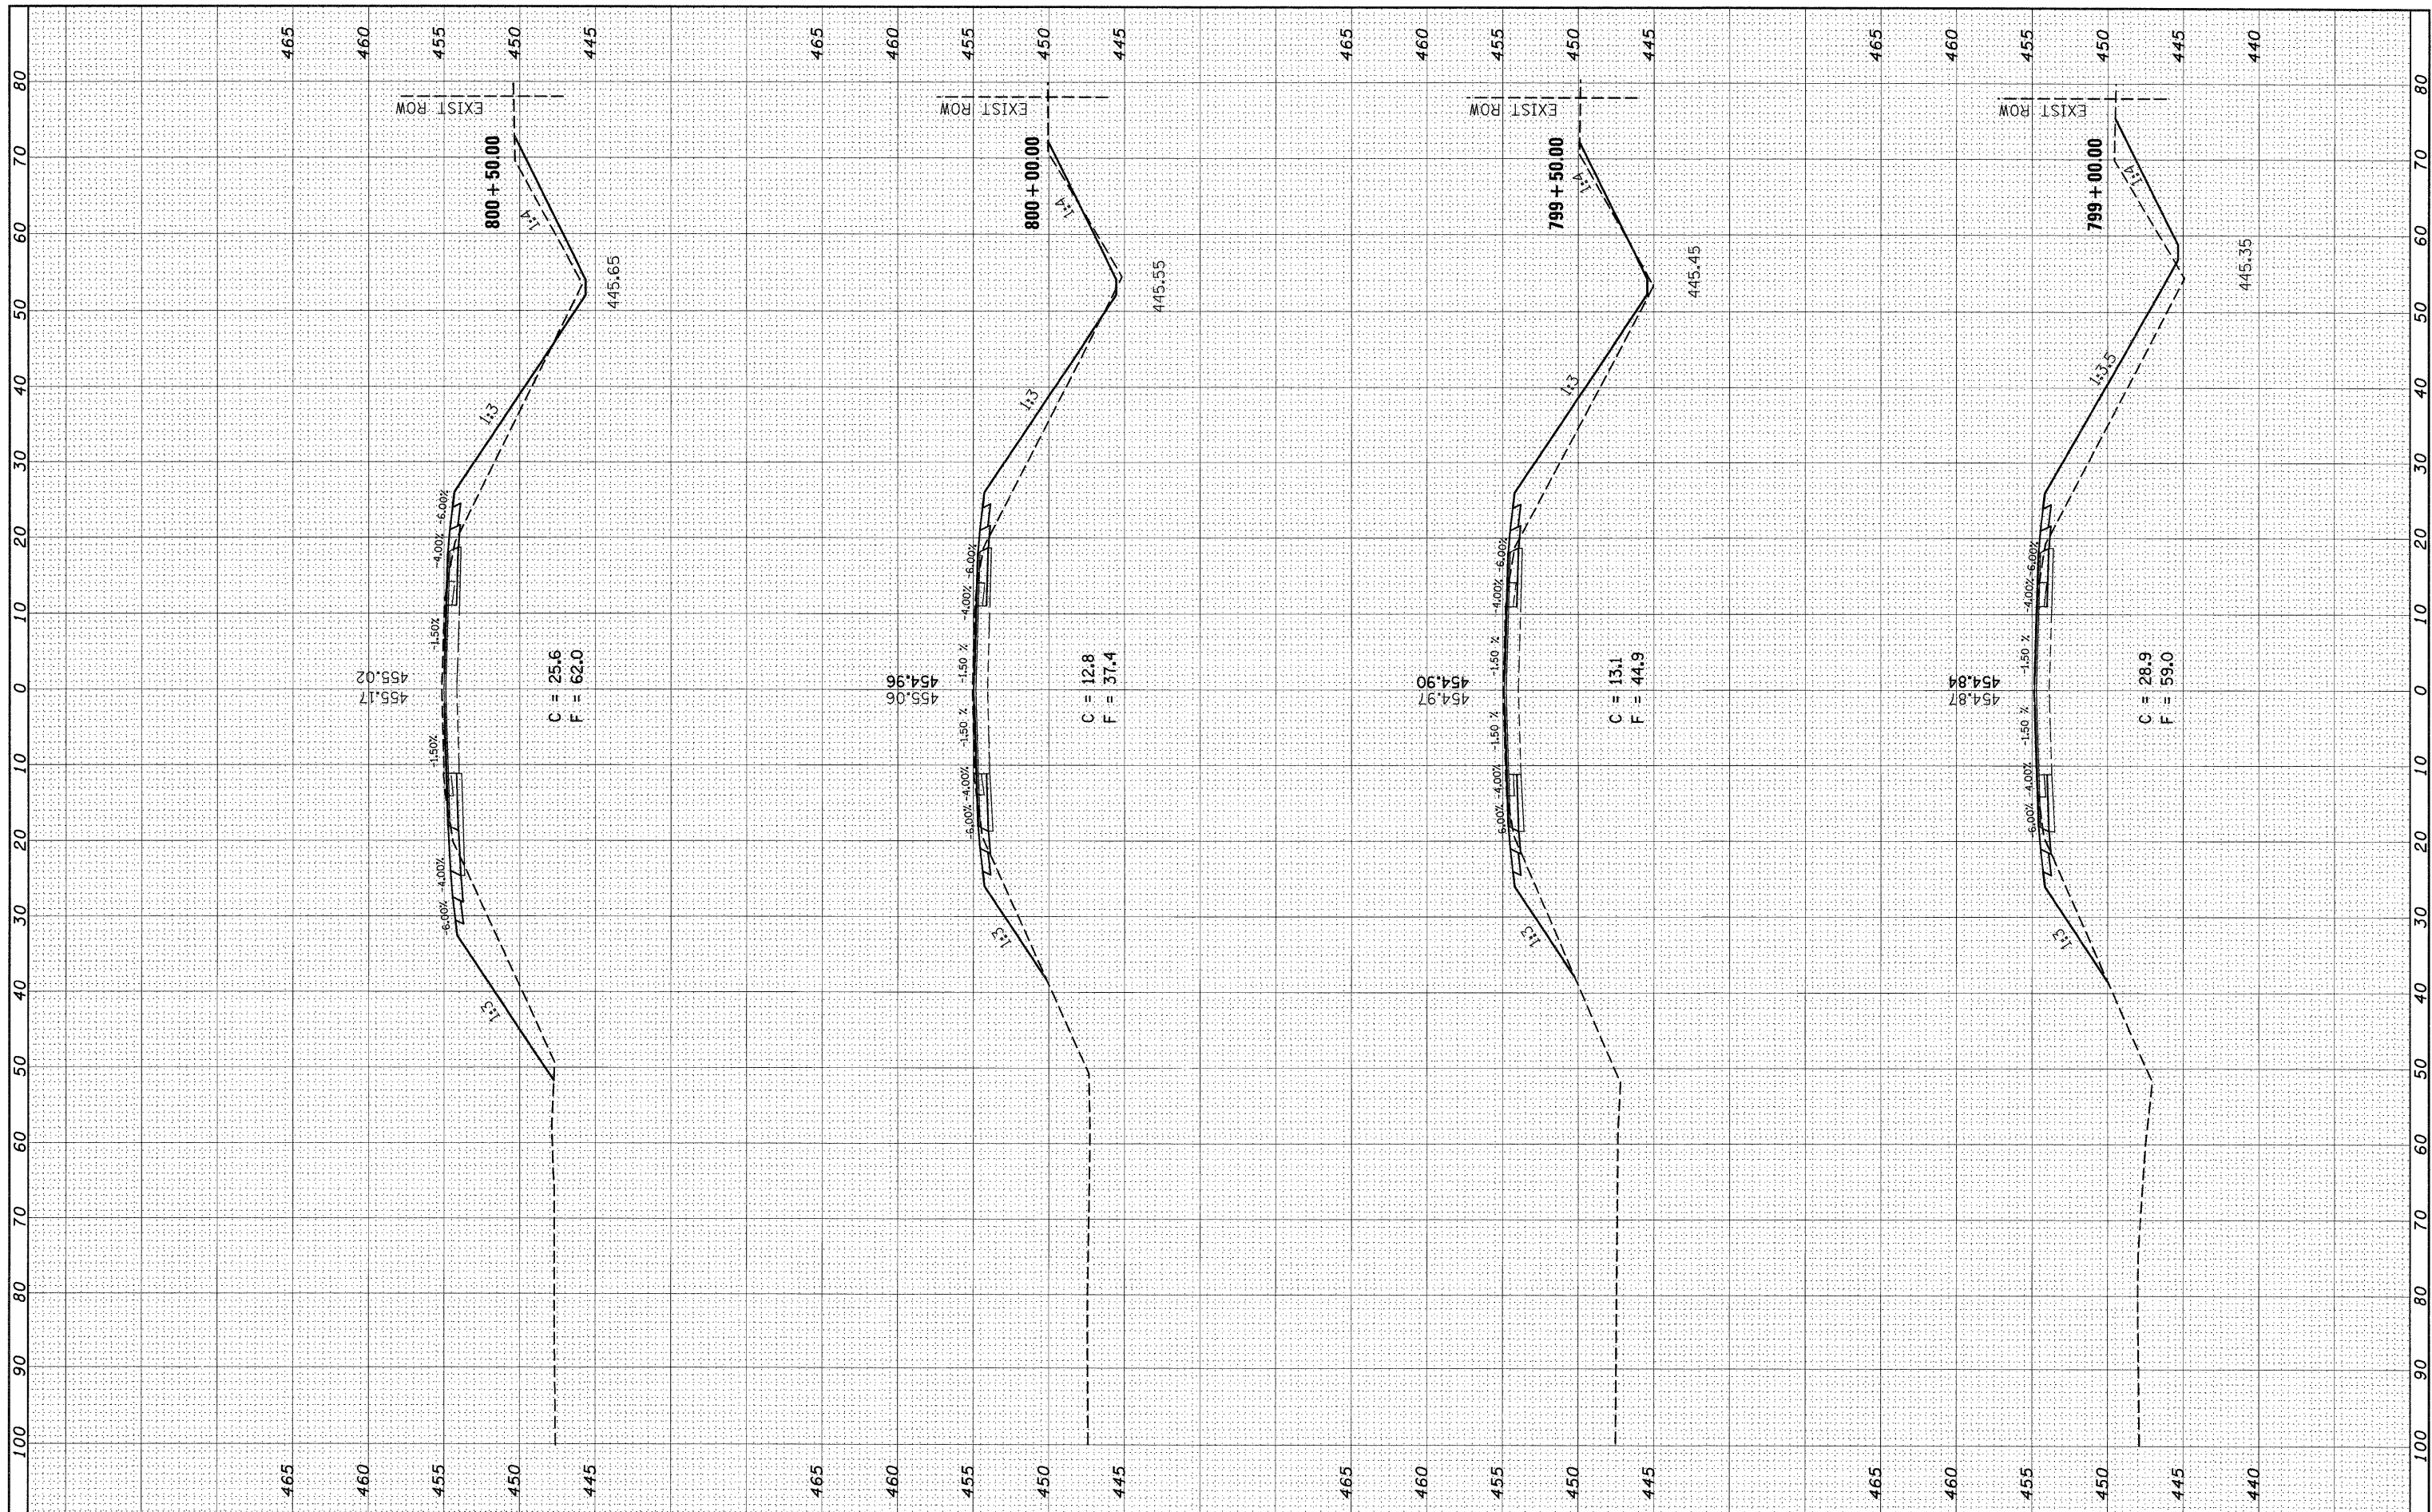

FILE NAME = c:\pw\work\p\IDOT\GEL\IN\dm52514\sssh029.dgn

USER NAME = gelnh  
 DESIGNED -  
 DRAWN -  
 CHECKED -  
 DATE -

REVISED -  
 REVISED -  
 REVISED -  
 REVISED -

**STATE OF ILLINOIS  
 DEPARTMENT OF TRANSPORTATION**

**MAINLINE CROSS SECTIONS (IL 4)**

SCALE: \_\_\_\_\_ SHEET NO. 7 OF 10 SHEETS STA. 799+00.00 TO STA. 800+50.00

F.A.P. RTE. 682	SECTION 21BR, 21-1-1	COUNTY RANDOLPH	TOTAL SHEETS 77	SHEET NO. 70
CONTRACT NO. 76126				
ILLINOIS FED. AID PROJECT				