




F.A.P. RTE.	SECTION	COUNTY	TOTAL SHEETS	SHEET NO.
310	60-16	MADISON	662	19
STA.		TO STA.		
FED. ROAD DIST. NO. 8		ILLINOIS FED. AID PROJECT		
CONTRACT NO. 76311				

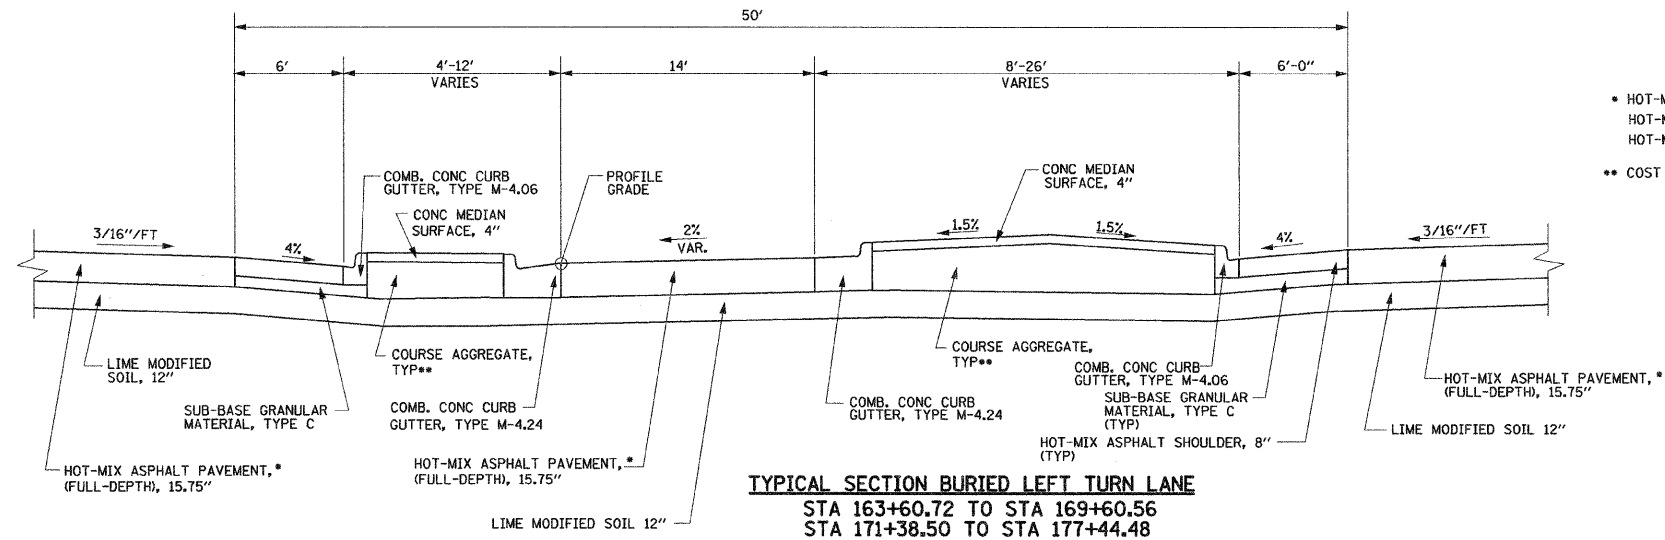


- HOT-MIX ASPHALT PAVEMENT (FULL-DEPTH) 15.75" WILL CONSIST OF:
 HOT-MIX ASPHALT SURFACE COURSE, MIX D, N90, 2"
 HOT-MIX ASPHALT BINDER COURSE, IL-19.0, N90, 13.75".
- COST INCLUDED IN CONCRETE MEDIAN SURFACE, 4"

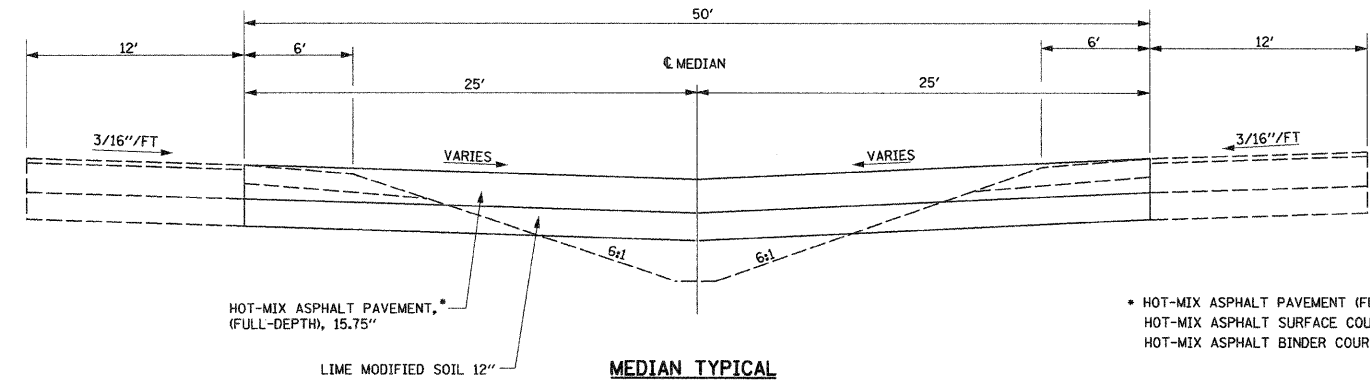



- HOT-MIX ASPHALT PAVEMENT (FULL-DEPTH) 15.75" WILL CONSIST OF:
 HOT-MIX ASPHALT SURFACE COURSE, MIX D, N90, 2"
 HOT-MIX ASPHALT BINDER COURSE, IL-19.0, N90, 13.75".

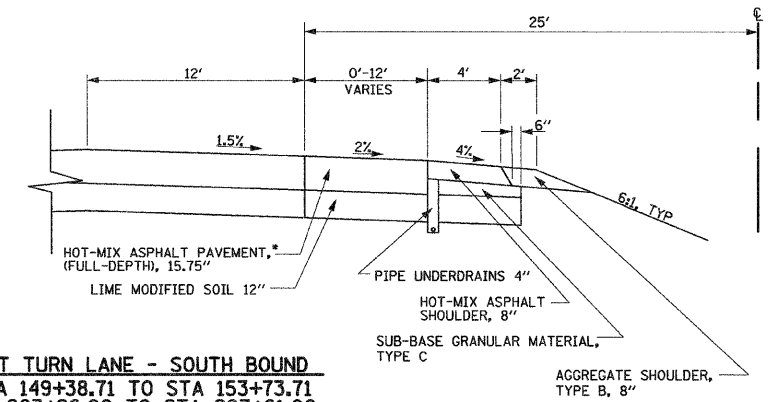

- HOT-MIX ASPHALT PAVEMENT (FULL-DEPTH) 15.75" WILL CONSIST OF:
 HOT-MIX ASPHALT SURFACE COURSE, MIX D, N90, 2"
 HOT-MIX ASPHALT BINDER COURSE, IL-19.0, N90, 13.75".

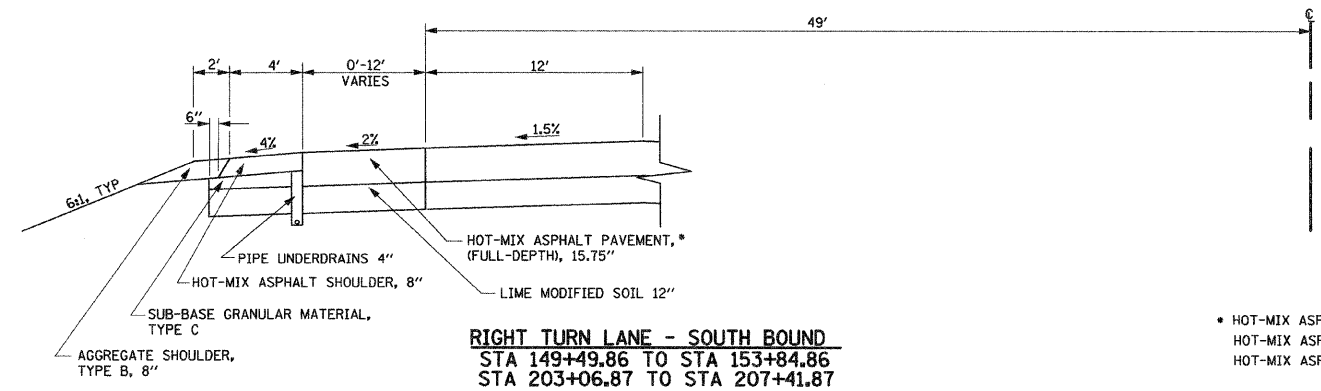

- HOT-MIX ASPHALT PAVEMENT (FULL-DEPTH) 15.75" WILL CONSIST OF:
 HOT-MIX ASPHALT SURFACE COURSE, MIX D, N90, 2"
 HOT-MIX ASPHALT BINDER COURSE, IL-19.0, N90, 13.75".

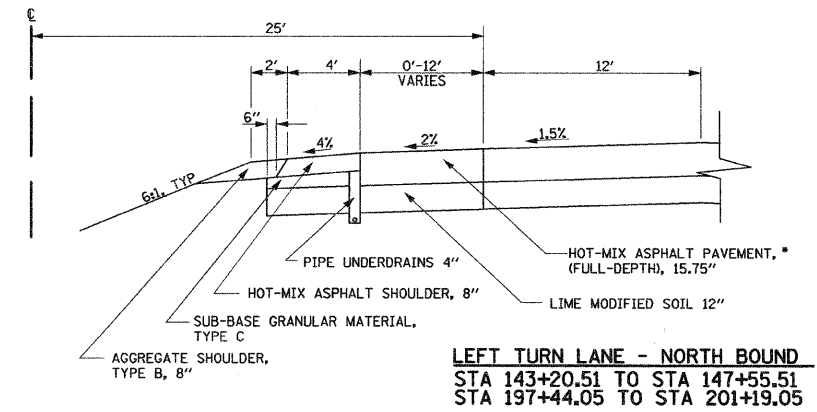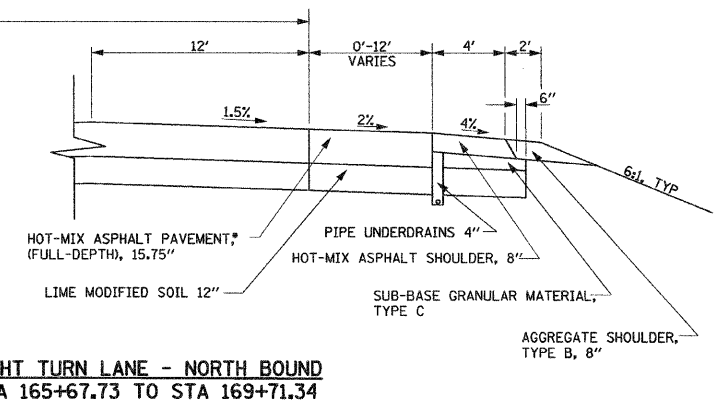

- HOT-MIX ASPHALT PAVEMENT (FULL-DEPTH) 15.75" WILL CONSIST OF:
 HOT-MIX ASPHALT SURFACE COURSE, MIX D, N90, 2"
 HOT-MIX ASPHALT BINDER COURSE, IL-19.0, N90, 13.75".

REVISIONS	
NAME	DATE

ILLINOIS DEPARTMENT OF TRANSPORTATION

TYPICAL SECTIONS

SCALE: NO SCALE
 DATE: 09-04-09

DRAWN BY: U.J.
 CHECKED BY: J.J.C.