


F.A.P. RTE.	SECTION	COUNTY	TOTAL SHEETS	SHEET NO.
310	60-16	MADISON	662	41
STA. 185+00		TO STA. 225+00		
FED. ROAD DIST. NO. 8 ILLINOIS FED. AID PROJECT				
CONTRACT NO. 76311				

F.A.P. 310 310-8 PI STA. = 185+23.34 Δ = 8° 35' 43" (LT) D = 1° 44' 47" R = 3,280.83' T = 246.55' L = 492.18' E = 9.25' e = 4.80% T.R. = 40.00' S.E. RUN = 216.00' P.C. STA. = 182+76.78 P.T. STA. = 187+68.97	F.A.P. 310 310-9 PI STA. = 215+34.35 Δ = 45° 06' 44" (RT) D = 2° 45' 01" R = 2,083.30' T = 865.32' L = 1,640.30' E = 172.56' e = 5.90% T.R. = 39.00' S.E. RUN = 267.00' P.C. STA. = 206+69.03 P.T. STA. = 223+09.32	DAVIS LANE D-1 PI STA. = 6+27.03 Δ = 9° 44' 51" (RT) D = 2° 30' 00" R = 2,291.83' T = 195.42' L = 389.91' E = 8.32' e = 4.50% T.R. = 28.00' S.E. RUN = 84.00' P.C. STA. = 4+31.60 P.T. STA. = 8+21.51
--	---	---

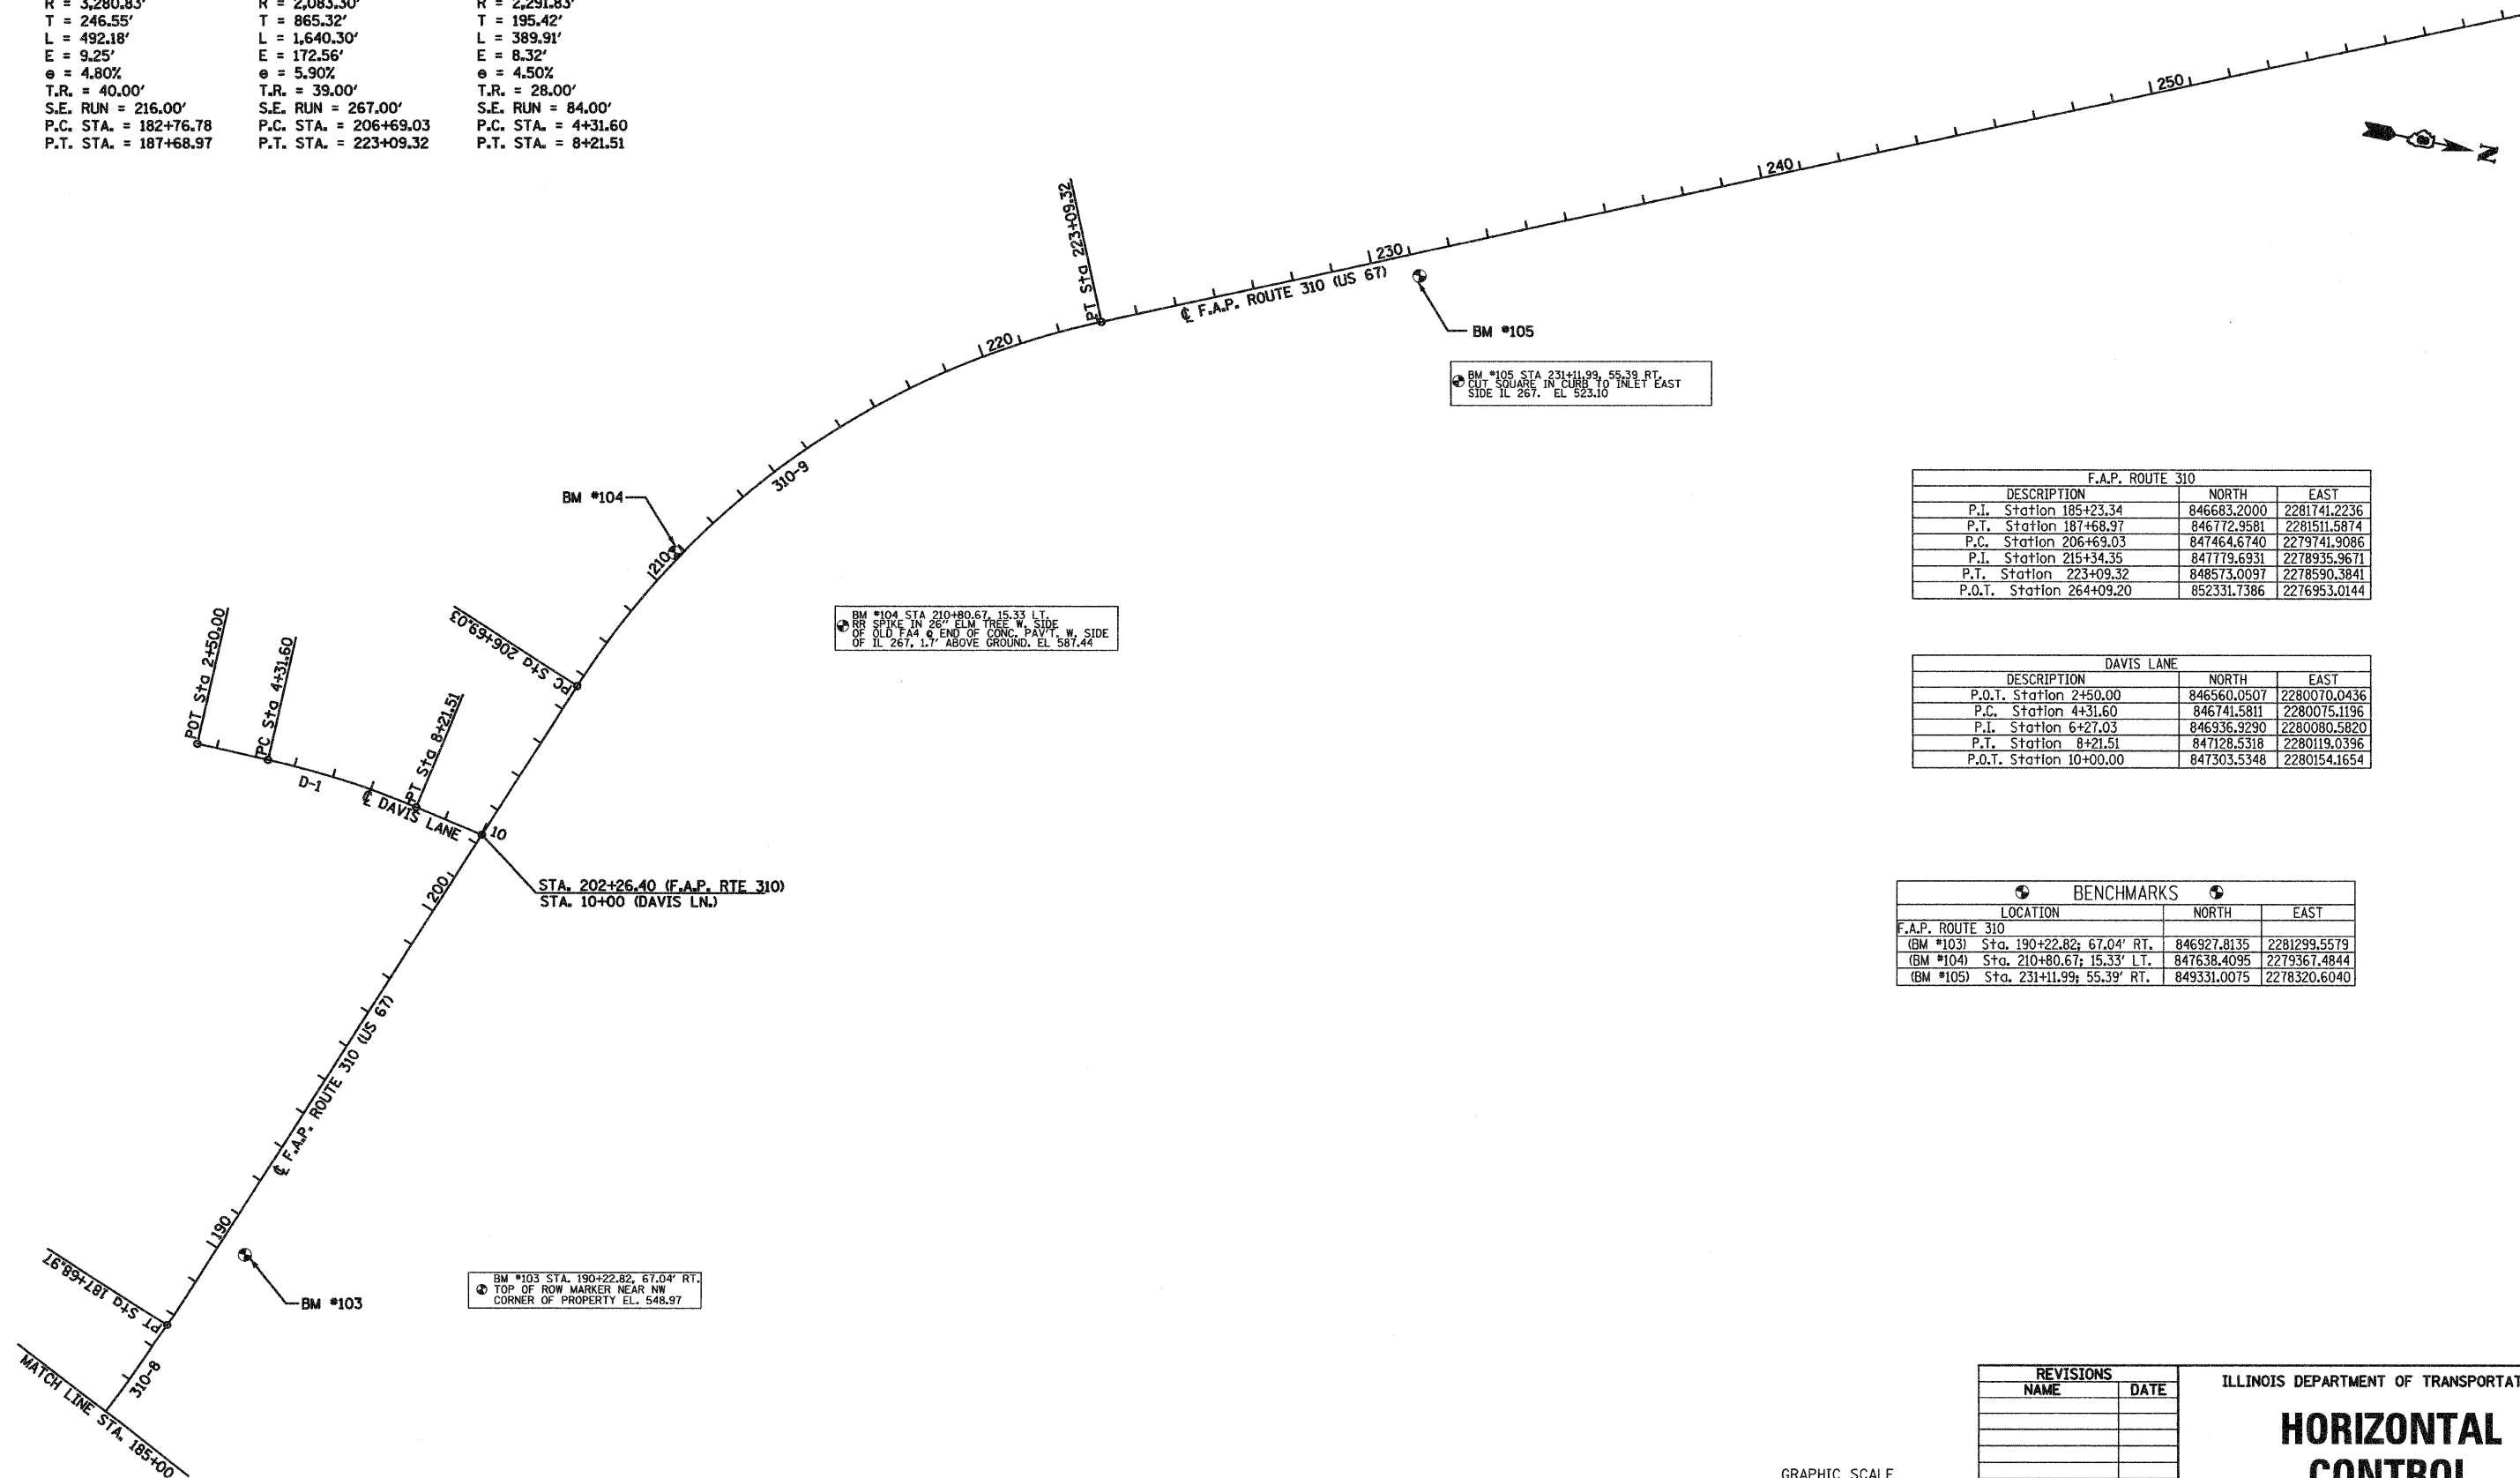


F.A.P. ROUTE 310		
DESCRIPTION	NORTH	EAST
P.I. Station 185+23.34	846683.2000	2281741.2236
P.T. Station 187+68.97	846772.9581	2281511.5874
P.C. Station 206+69.03	847464.6740	2279741.9086
P.I. Station 215+34.35	847779.6931	2278935.9671
P.T. Station 223+09.32	848573.0097	2278590.3841
P.O.T. Station 264+09.20	852331.7386	2276953.0144

DAVIS LANE		
DESCRIPTION	NORTH	EAST
P.O.T. Station 2+50.00	846560.0507	2280070.0436
P.C. Station 4+31.60	846741.5811	2280075.1196
P.I. Station 6+27.03	846936.9290	2280080.5820
P.T. Station 8+21.51	847128.5318	2280119.0396
P.O.T. Station 10+00.00	847303.5348	2280154.1654

BENCHMARKS		
LOCATION	NORTH	EAST
F.A.P. ROUTE 310 (BM #103) Sta. 190+22.82; 67.04' RT.	846927.8135	2281299.5579
(BM #104) Sta. 210+80.67; 15.33' LT.	847638.4095	2279367.4844
(BM #105) Sta. 231+11.99; 55.39' RT.	849331.0075	2278320.6040

BM #104 STA 210+80.67, 15.33' LT.
BR SPIKE IN 26" ELM TREE W. SIDE
OF OLD FA4 @ END OF CONC. PAVT. W. SIDE
OF IL 267, 1.7' ABOVE GROUND. EL. 587.44

BM #103 STA. 190+22.82, 67.04' RT.
TOP OF ROW MARKER NEAR NW
CORNER OF PROPERTY EL. 548.97

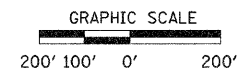

REVISIONS	
NAME	DATE

ILLINOIS DEPARTMENT OF TRANSPORTATION
HORIZONTAL CONTROL
SCALE: VERT. 1"=200'
HORIZ. 1"=200'
DATE: 09-04-09
DRAWN BY: TWC
CHECKED BY: MAR