


F.A.P. RTE.	SECTION	COUNTY	TOTAL SHEETS	SHEET NO.
310	60-16	MADISON	662	56
STA. 190+00		TO STA. 205+00		
FED. ROAD DIST. NO. 8 ILLINOIS FED. AID PROJECT				
CONTRACT NO. 76311				

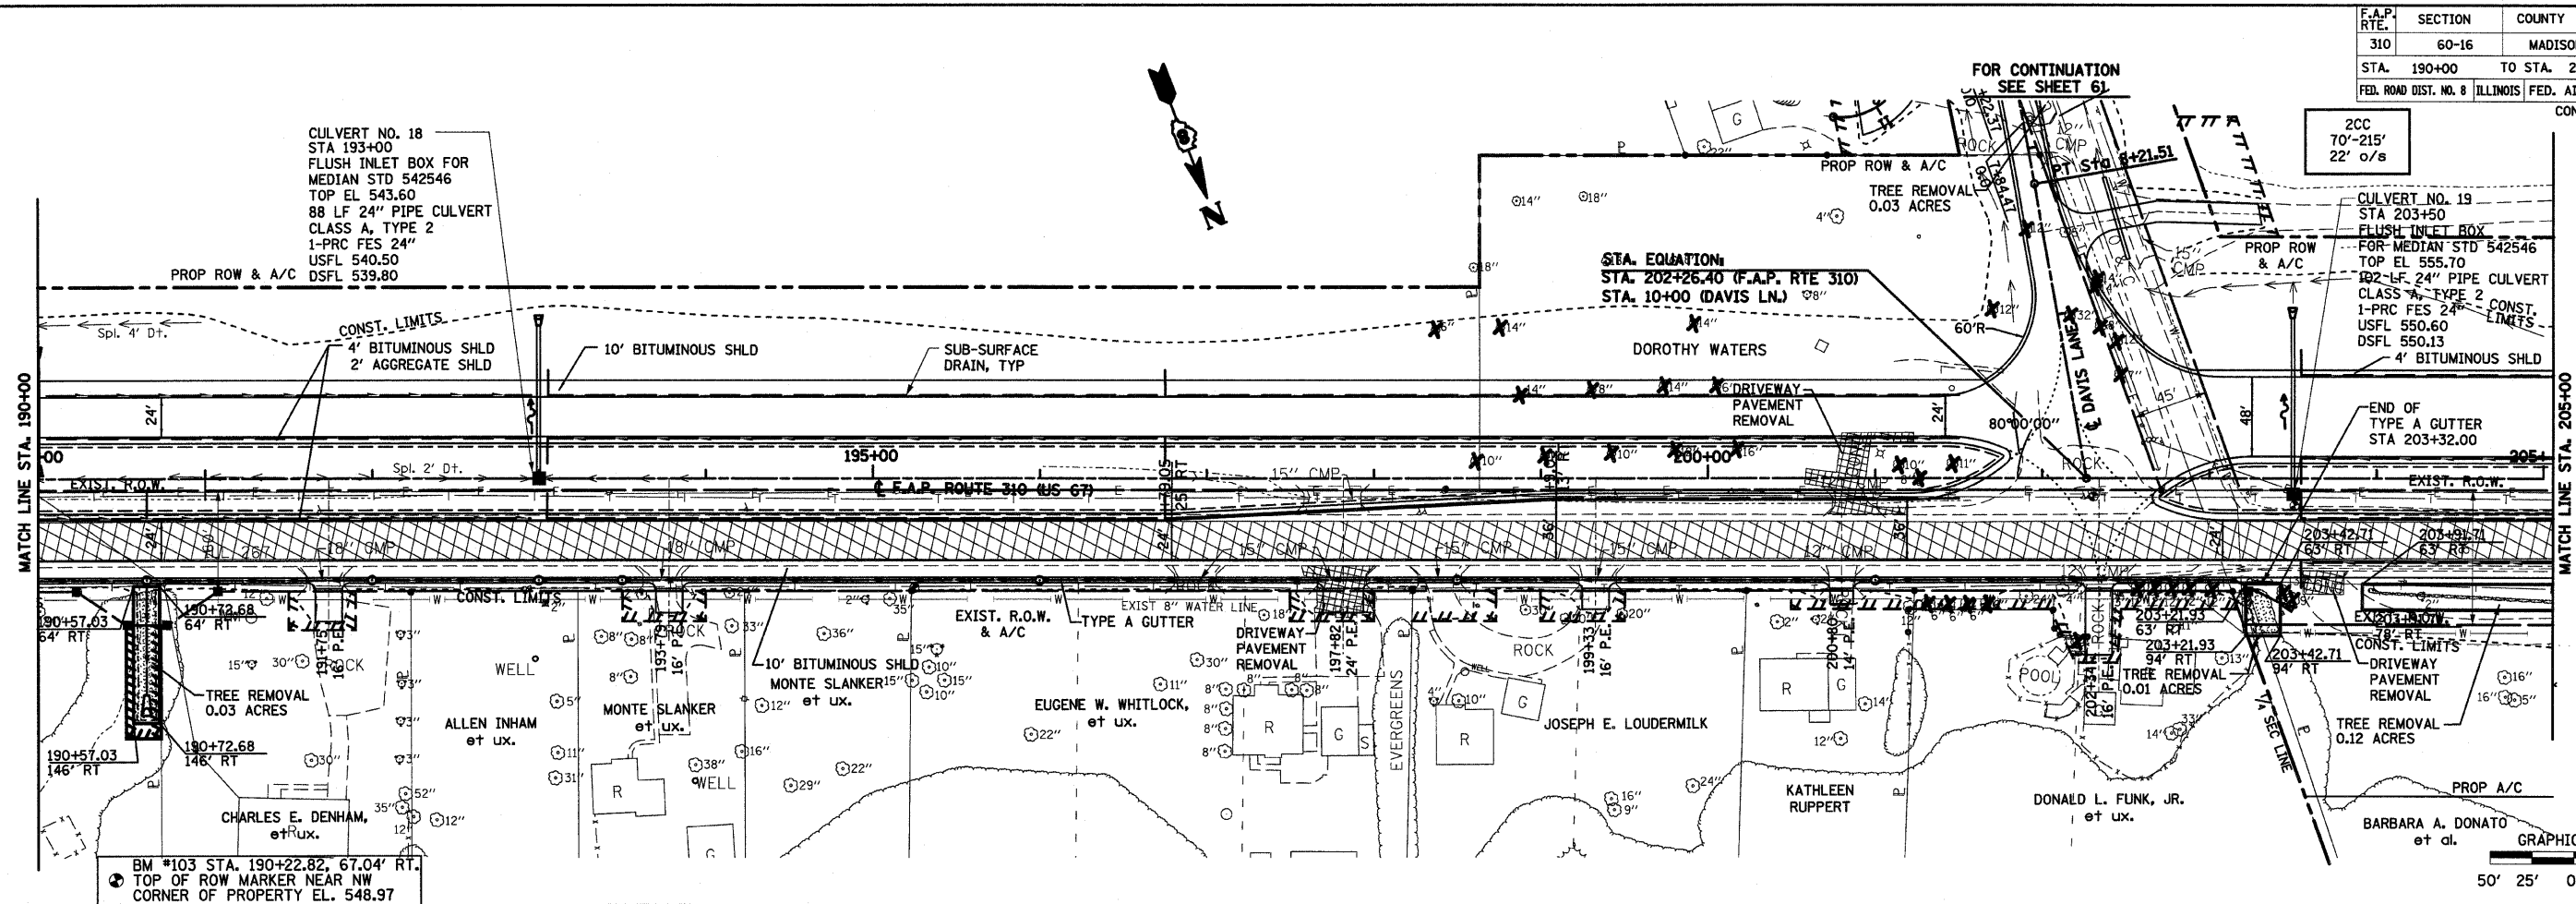

DATE	BY	REVISION
5/28/09	U.S.	
7/28/09	J.M.	
7/28/09	J.M.	

DATE	BY	REVISION

