

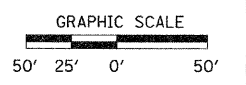
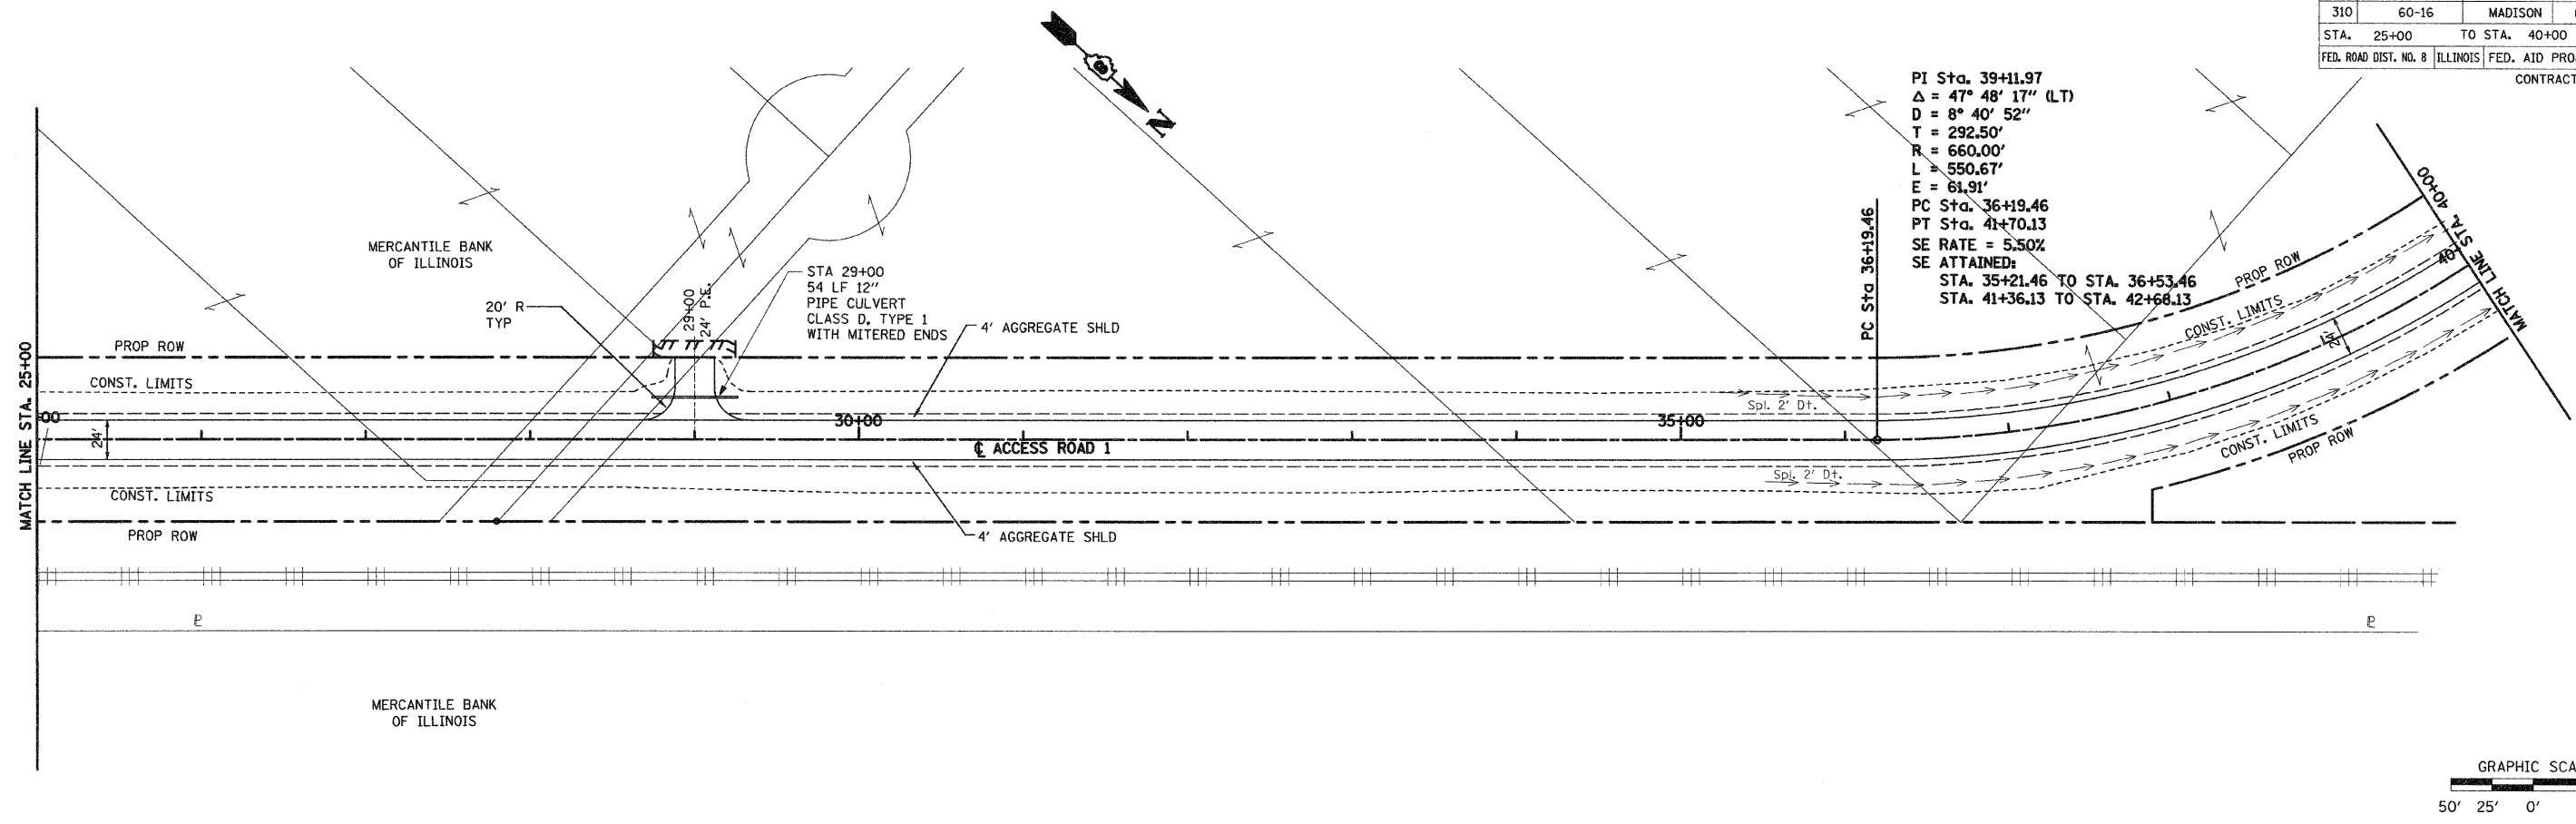


F.A.P. RTE.	SECTION	COUNTY	TOTAL SHEETS	SHEET NO.
310	60-16	MADISON	662	63
STA. 25+00		TO STA. 40+00		
FED. ROAD DIST. NO. 8		ILLINOIS FED. AID PROJECT		
CONTRACT NO. 76311				

DATE	8/93
BY	J.C.
CHECKED	J.C.
DATE	7/93
BY	J.C.
CHECKED	J.C.
DATE	7/93
BY	J.C.
CHECKED	J.C.
DATE	7/93
BY	J.C.
CHECKED	J.C.

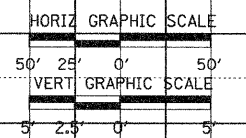

DATE	
BY	
CHECKED	
DATE	
BY	
CHECKED	
DATE	
BY	
CHECKED	
DATE	
BY	
CHECKED	

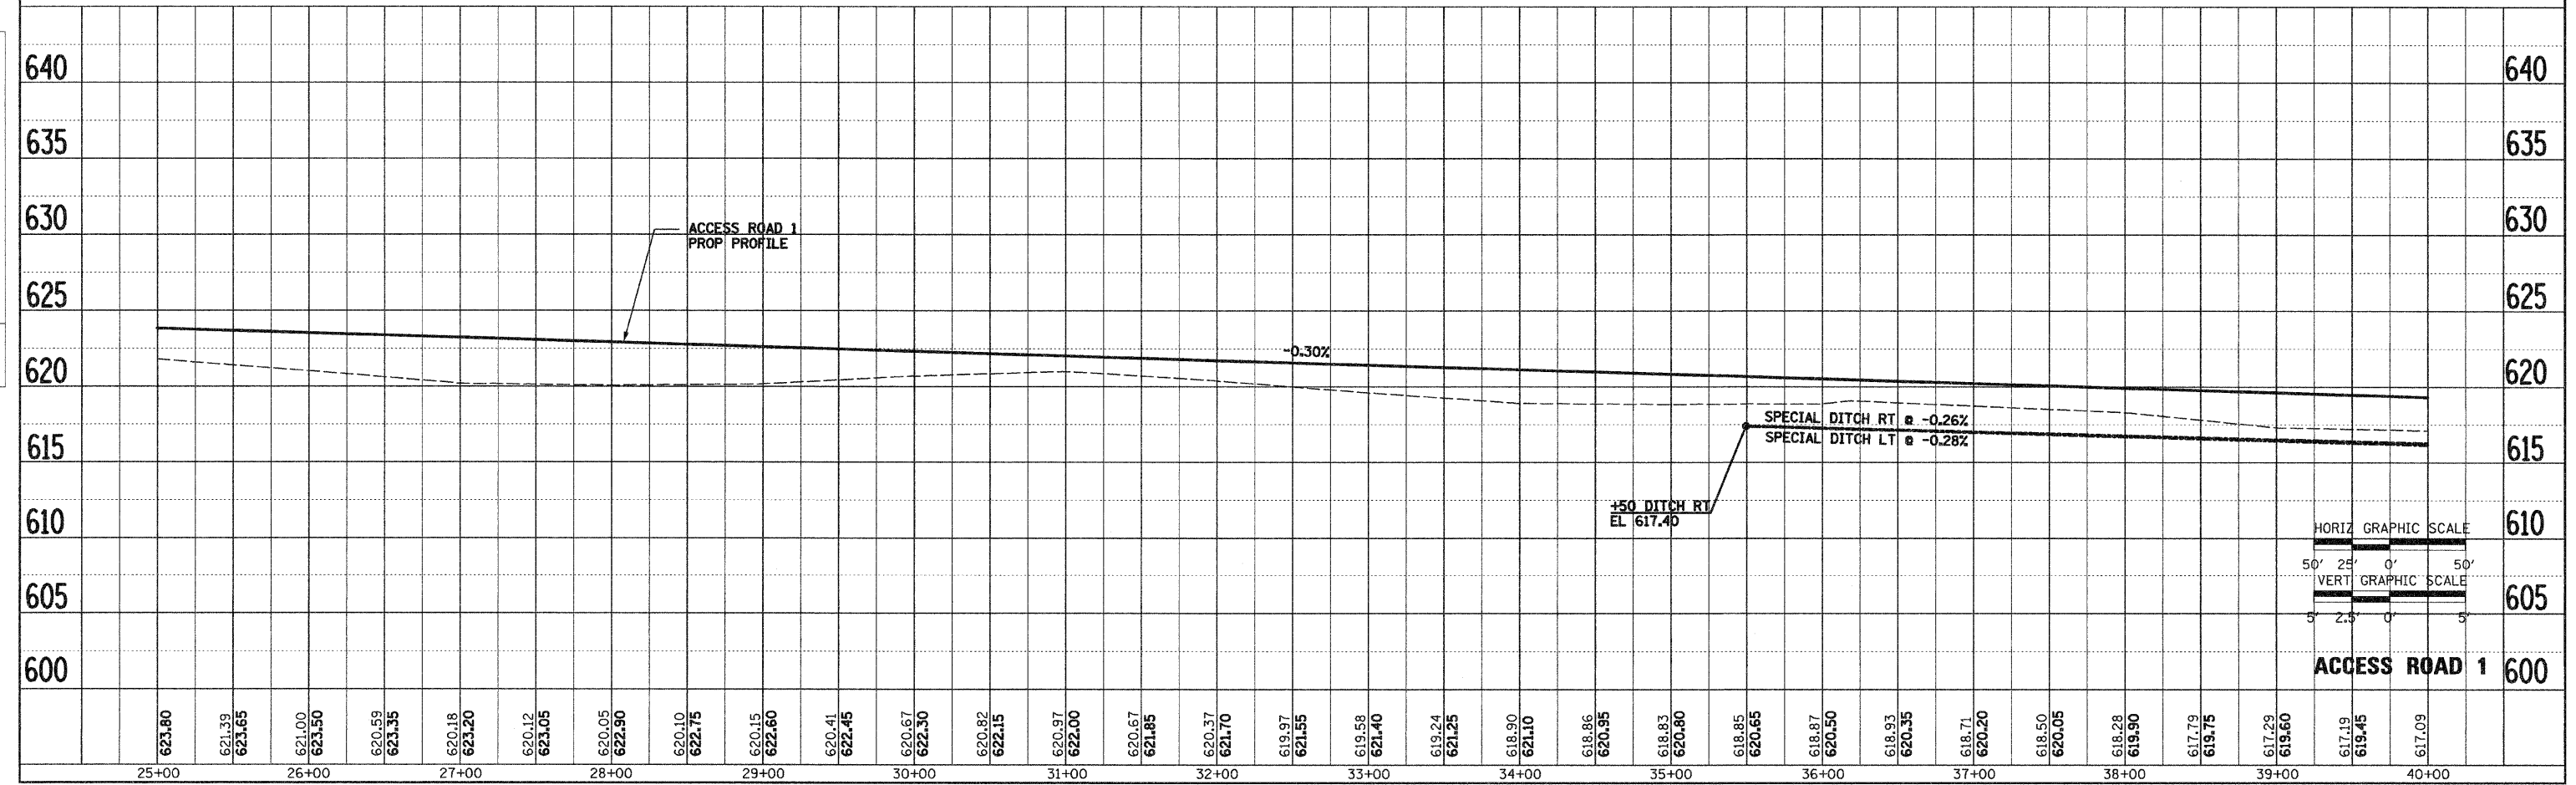

ACCESS ROAD 1

STA 25+00 TO STA 40+00

C:\USERS\jcm\My Documents\76311.dwg 5/4/2006 3:25:39 PM