


F.A.P. RTE.	SECTION	COUNTY	TOTAL SHEETS	SHEET NO.
310	60-16	MADISON	662	66
STA. 84+00		TO STA. 116+00		
FED. ROAD DIST. NO. 9 ILLINOIS FED. AID PROJECT				
CONTRACT NO. 76311				


DATE	
BY	
PLAN	
SURVEYED	
PLOTTED	
CHECKED	
BY	
NO. OF WAY CHECKED	
NOTE BOOK	
NO.	
CADD FILE NAME	

DATE	
BY	
PROFILE	
SURVEYED	
PLOTTED	
CHECKED	
BY	
NO. OF WAY CHECKED	
NOTE BOOK	
NO.	
STRUCTURE NOTATIONS	

PLOT DATE = #DATE#
 FILE NAME = #FILE#
 PLOT SCALE = #SCALE#
 USER NAME = #USER#

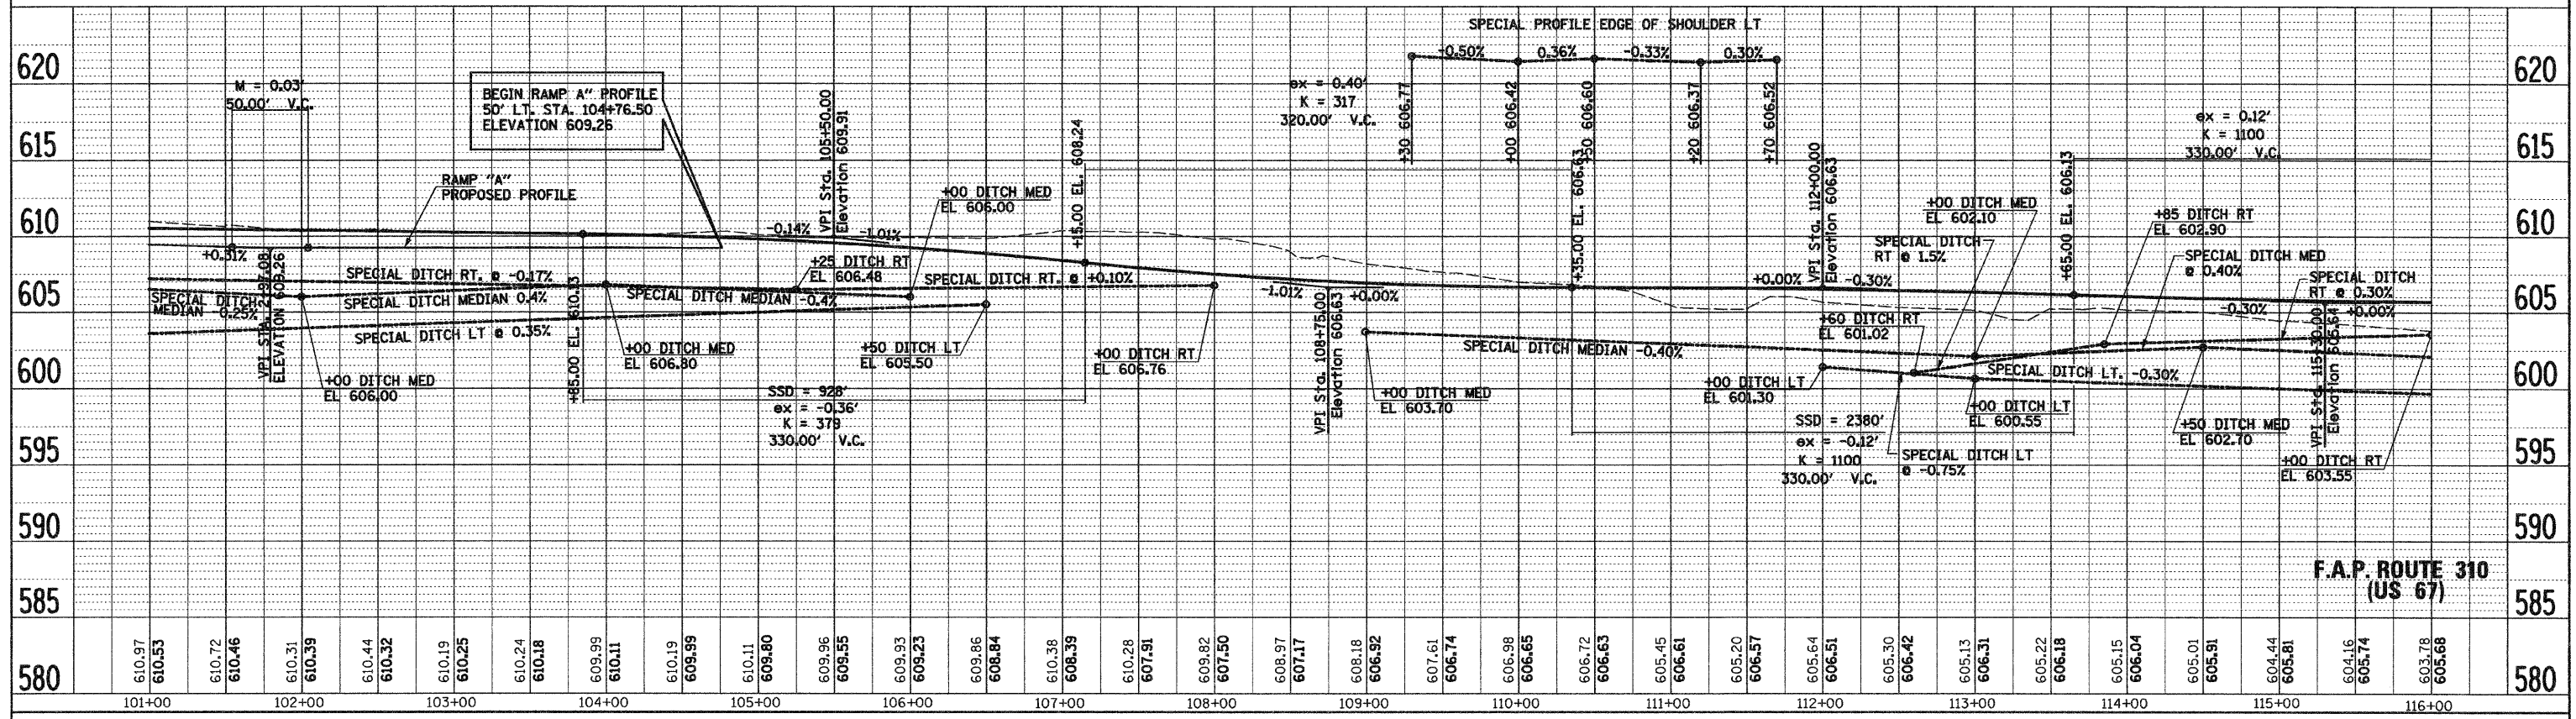

STA 101+00 TO STA 116+00

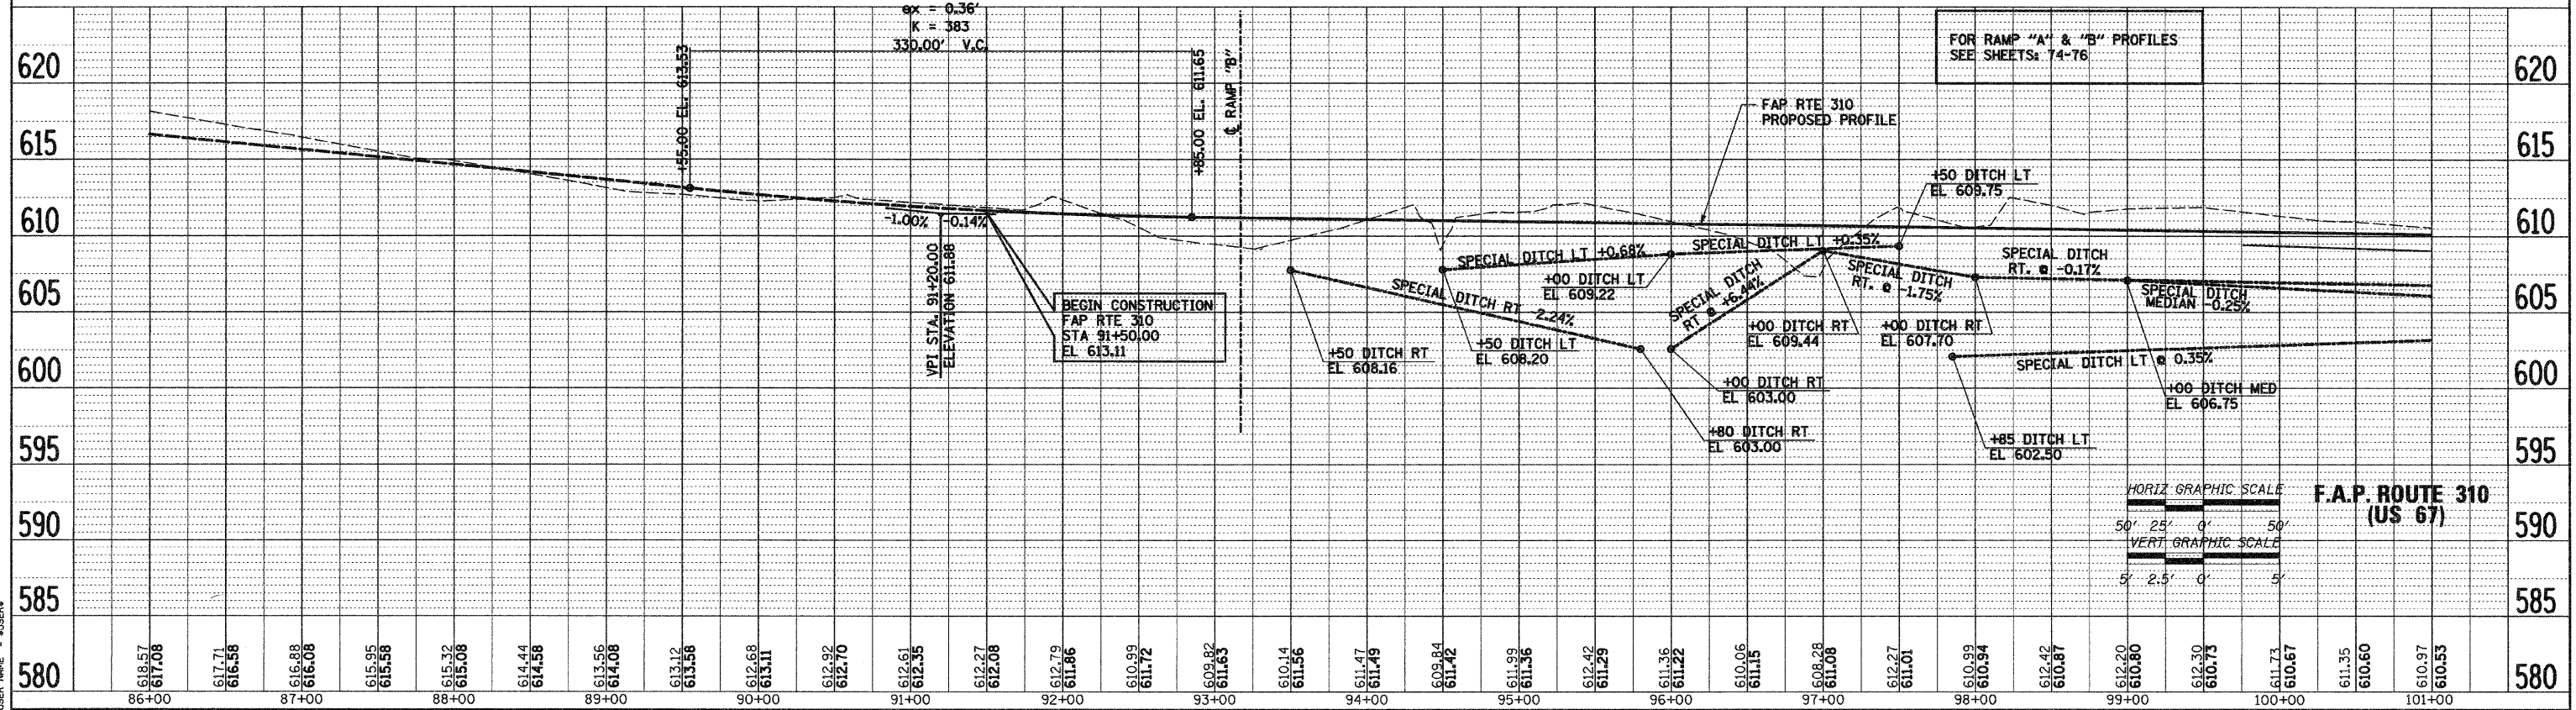

STA 86+00 TO STA 101+00