



CONTRACT NO. 76311				
F.A.P. RTE.	SECTION	COUNTY	TOTAL SHEETS	SHEET NO.
310	60-16	MADISON	662	67
STA. 115+00		TO STA. 130+00		
FED. ROAD DIST. NO. 8 ILLINOIS FED. AID PROJECT				
CONTRACT NO. 76311				

PLAN SURVEYED BY DATE
 PLOTTED BY
 CHECKED BY
 RT. OF WAY CHECKED BY
 CADD FILE NAME NO.

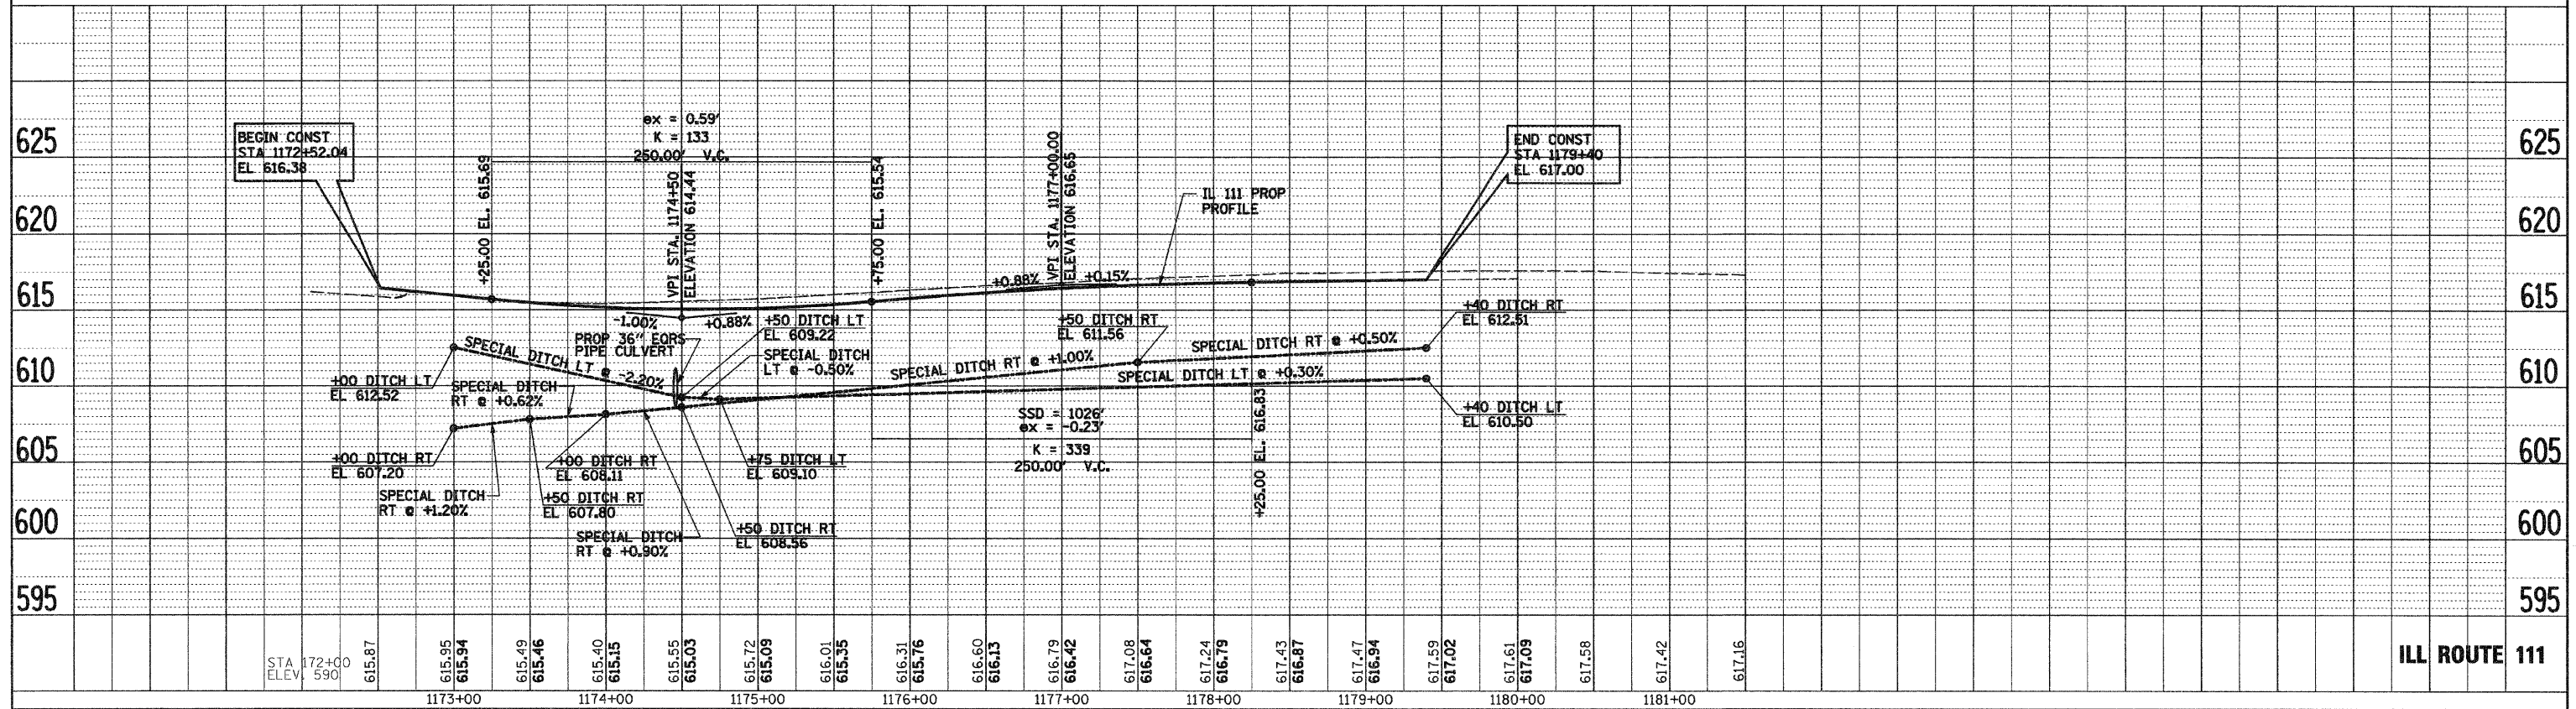

PROFILE SURVEYED BY DATE
 PLOTTED BY
 CHECKED BY
 SAN NOTED BY
 STRUCTURE NOTATION CHFD NO.

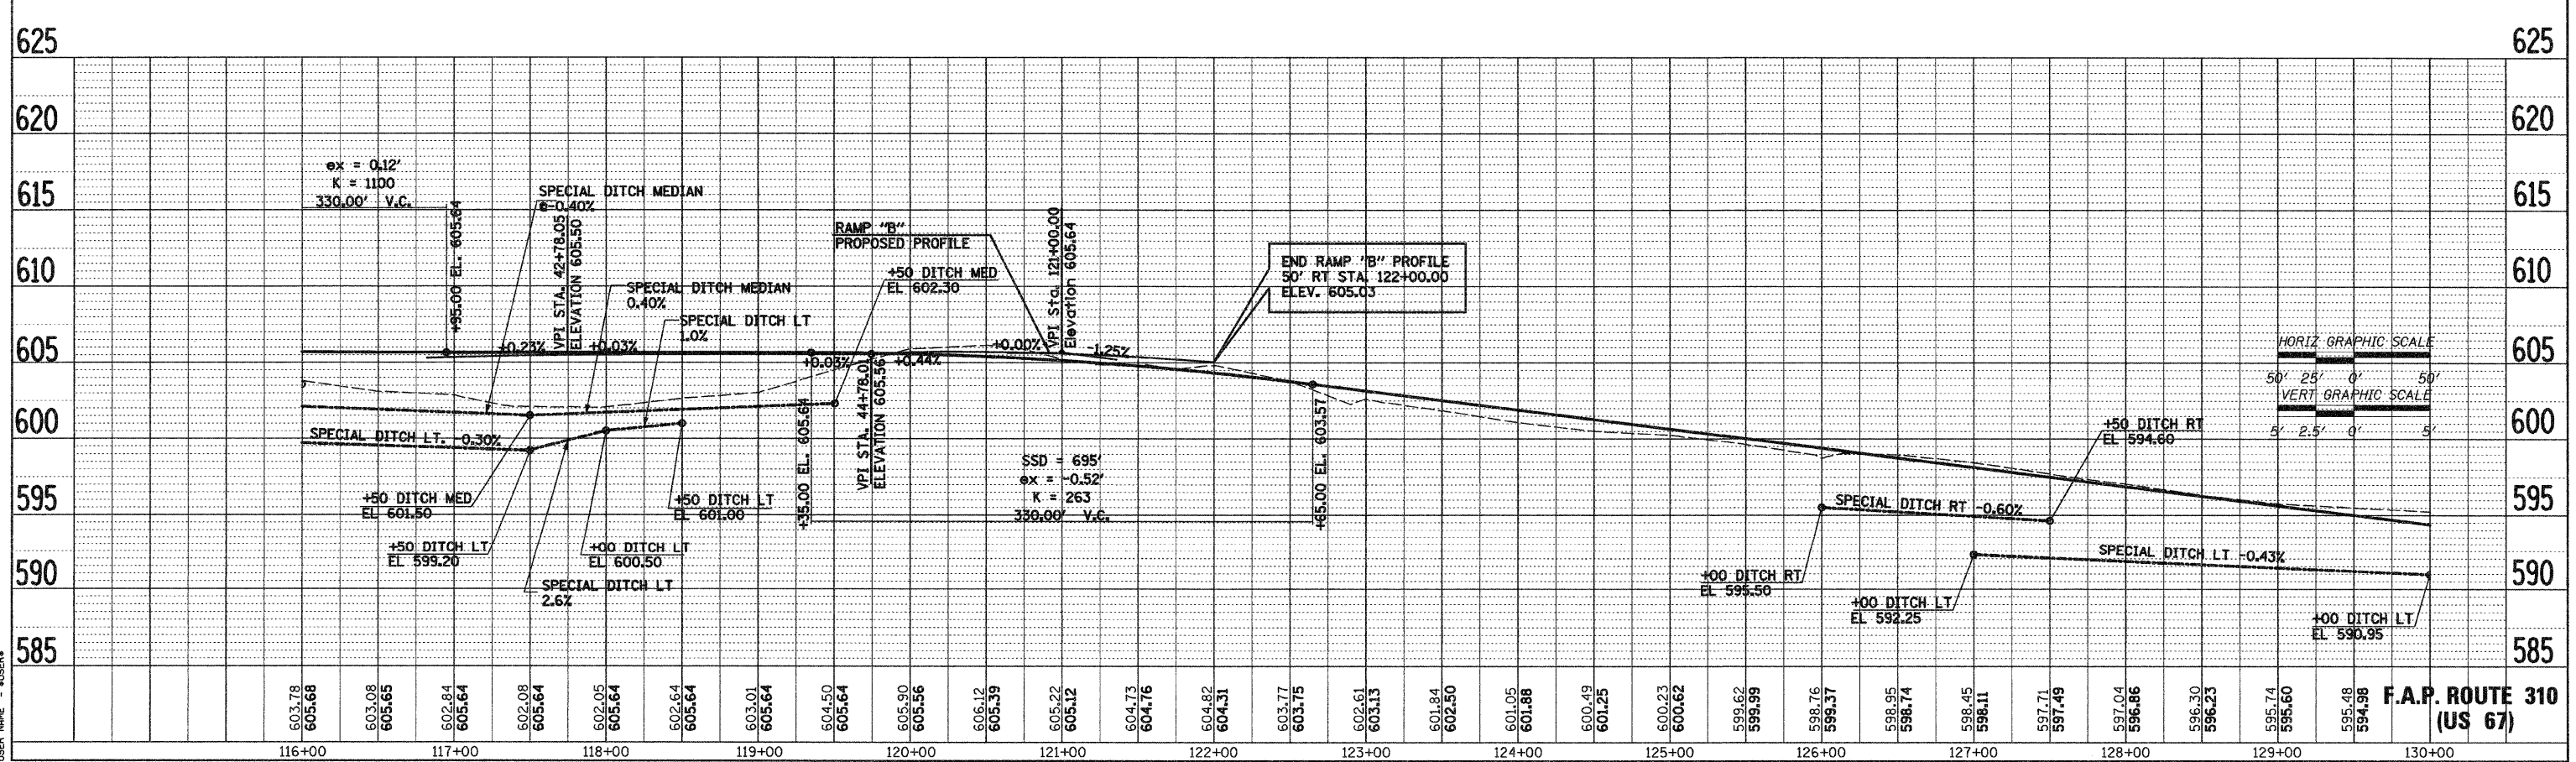

PLOT DATE = #DATE#
 FILE NAME = #FILE#
 PLOT SCALE = #SCALE#
 USER NAME = #USER#

STA 115+00 TO STA 130+00