

F.A.P. RTE.	SECTION	COUNTY	TOTAL SHEETS	SHEET NO.
310	60-16	MADISON	662	70
STA. 10+00		TO STA. 41+07.65		
FED. ROAD DIST. NO. 8 ILLINOIS FED. AID PROJECT				
CONTRACT NO. 76311				


PLAN

SURVEYED	BY	DATE
PLOTTED		
CHECKED		
BY		
NO. OF WAYS CHECKED		
CADD FILE NAME		


PROFILE

SURVEYED	BY	DATE
PLOTTED		
CHECKED		
BY		
NO. OF WAYS CHECKED		
STRUCTURE NOTATION CHNO		

PLOT DATE = 04/25/05
 PLOT NAME = 07FILEA
 PLOT SCALE = 1/4"=1'-0"
 USER NAME = 01USERP

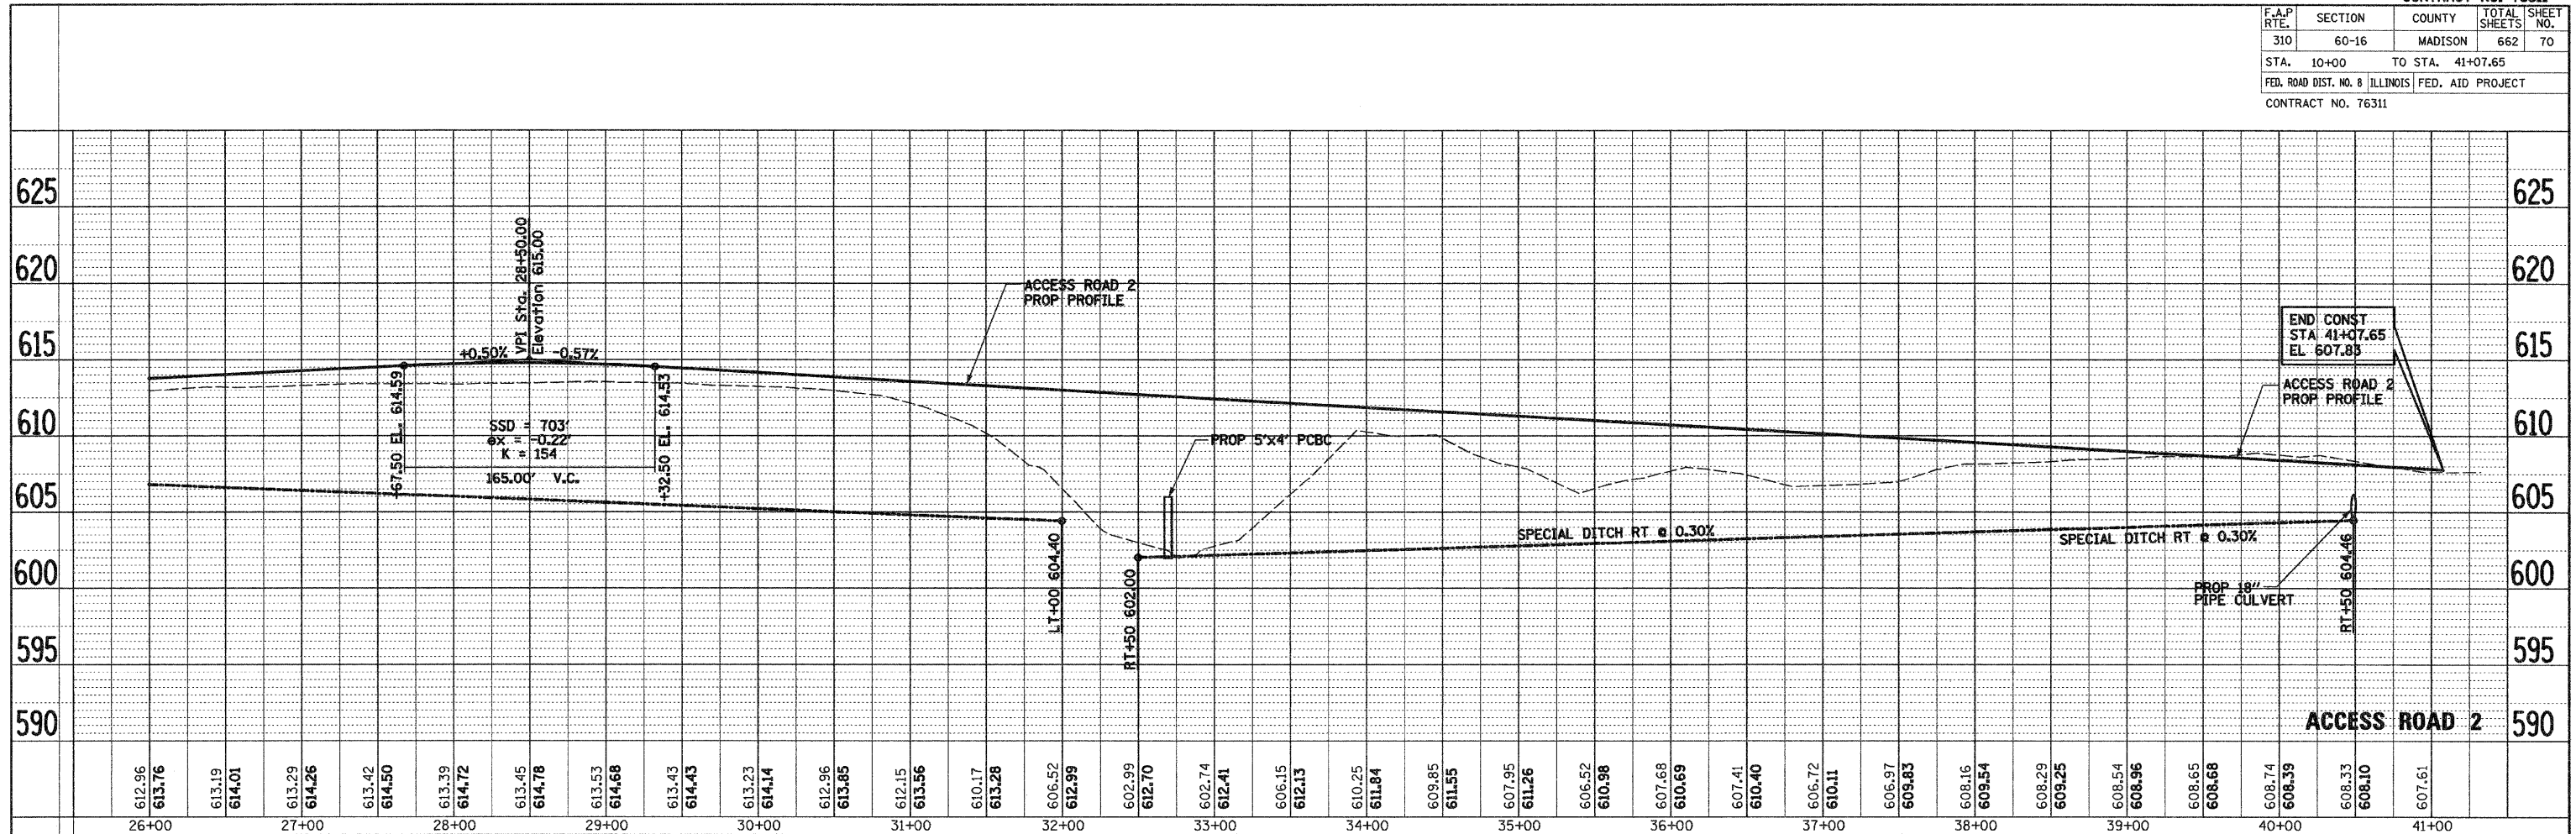

STA 26+00 TO STA 41+08

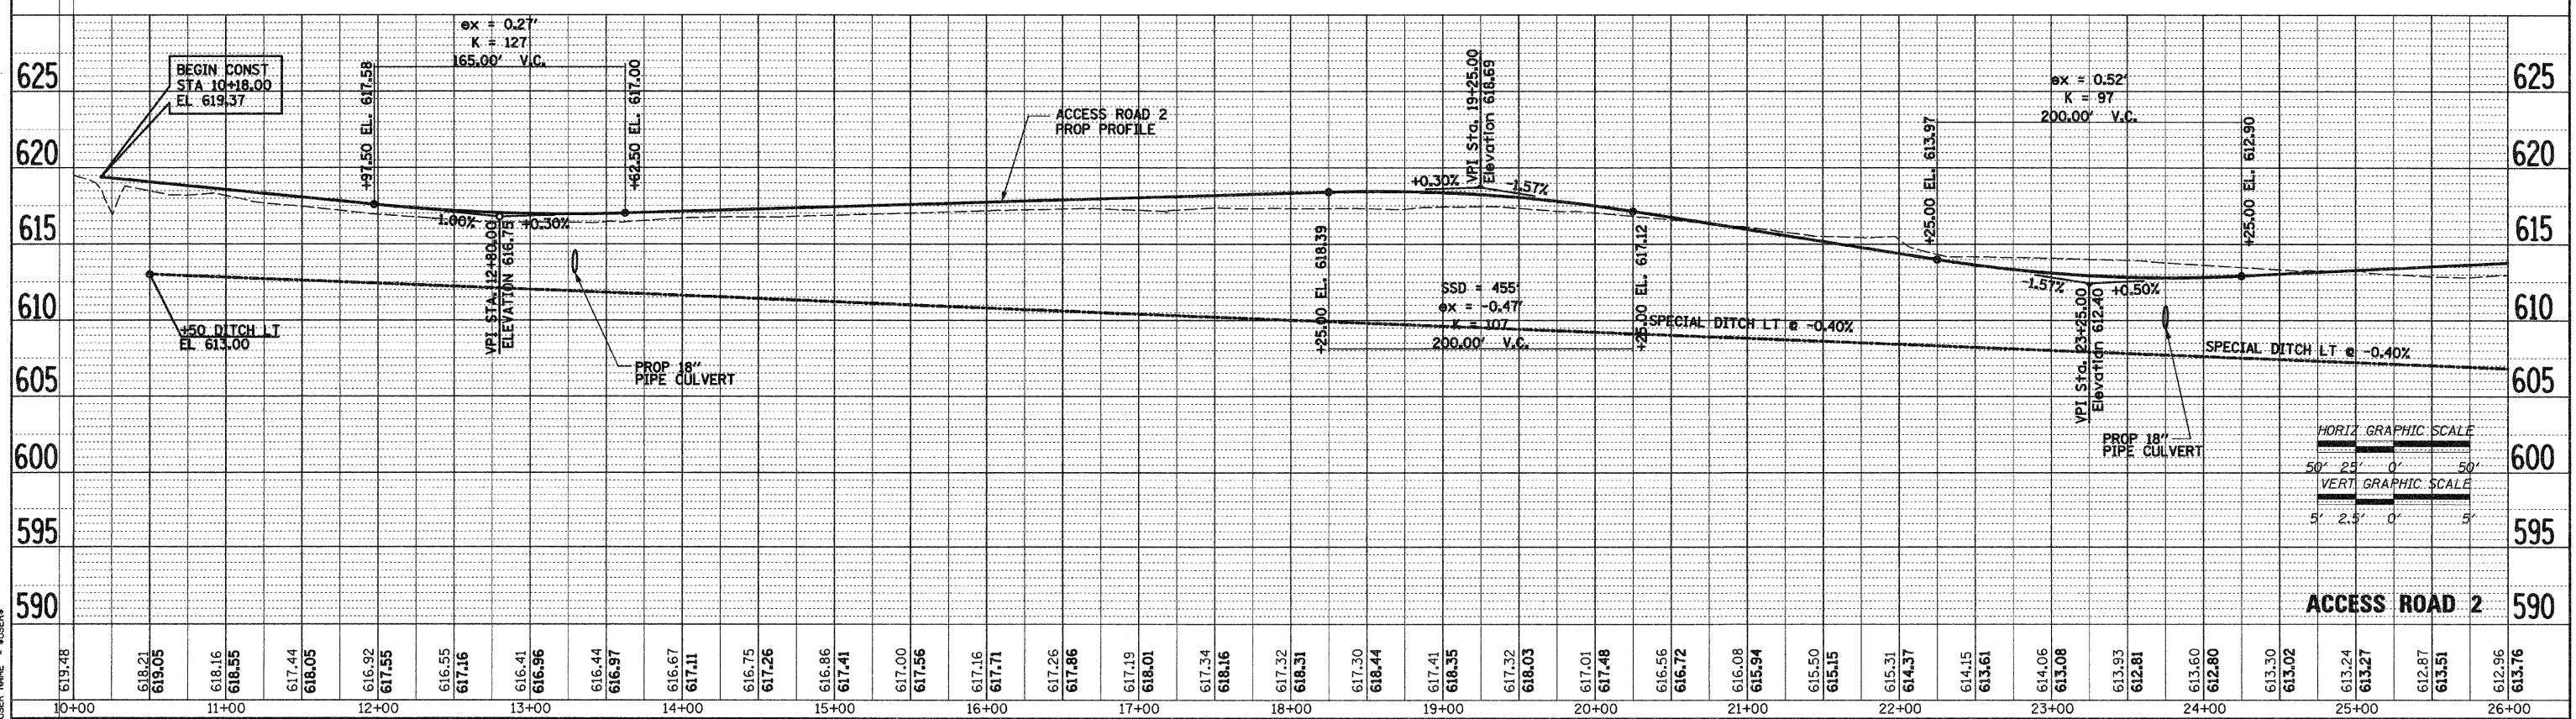

STA 10+00 TO STA 26+00

