



F.A. RT.	SECTION	COUNTY	TOTAL SHEETS	SHEET NO.
310	60-16	MADISON	662	73
STA.	TO STA.			
FED. ROAD DIST. NO. 9	ILLINOIS	FED. AID PROJECT		
CONTRACT NO. 76311				

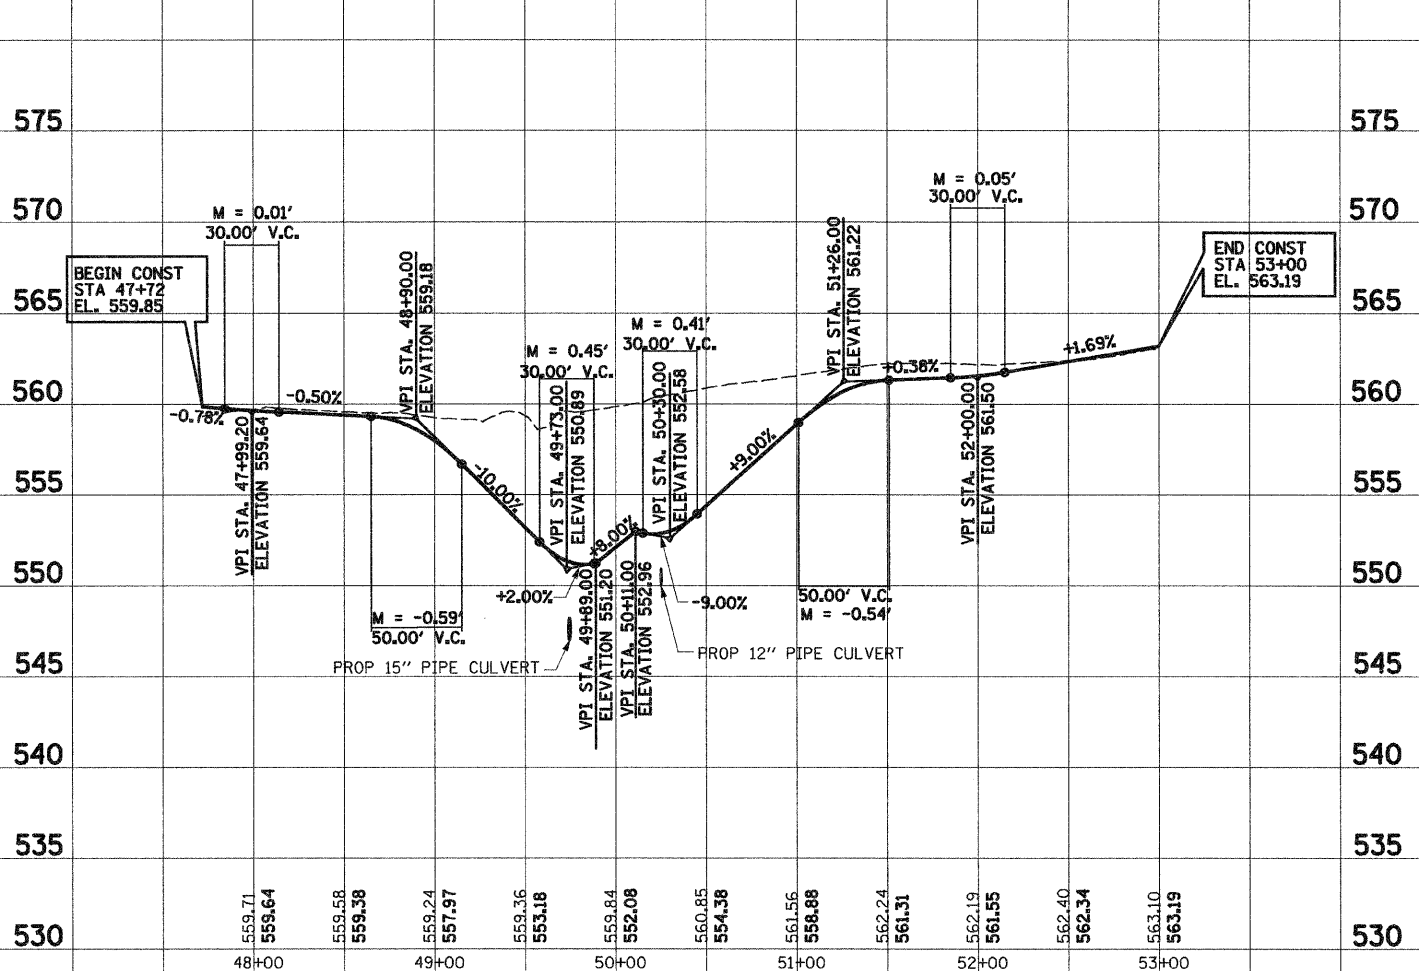


PRIVATE ENT LT & RT
STA 16+50 OF LAGEMANN RD

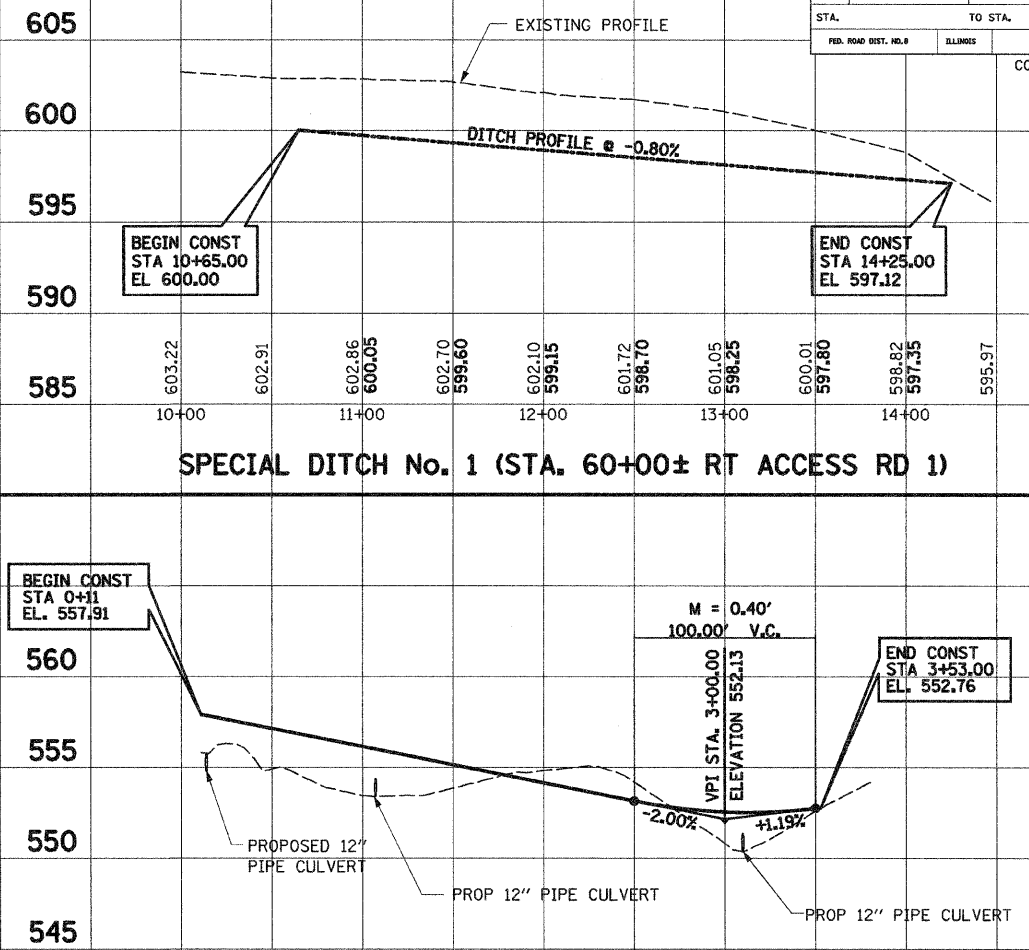


SPECIAL DITCH No. 1 (STA. 60+00± RT ACCESS RD 1)


SERVICE DRIVE LT STA 19+61.50 (LAGEMANN RD)

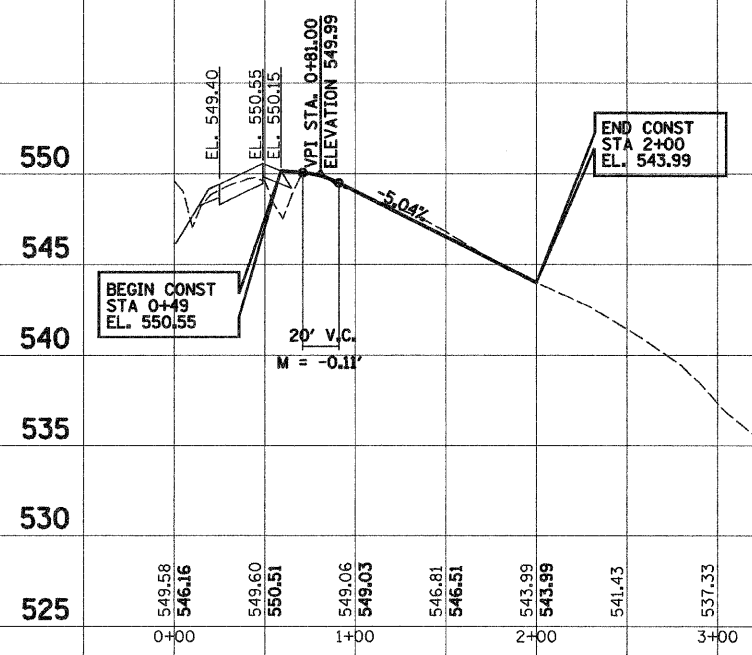

PRIVATE ENTRANCE RT STA 184+50.00 (FAP 310)

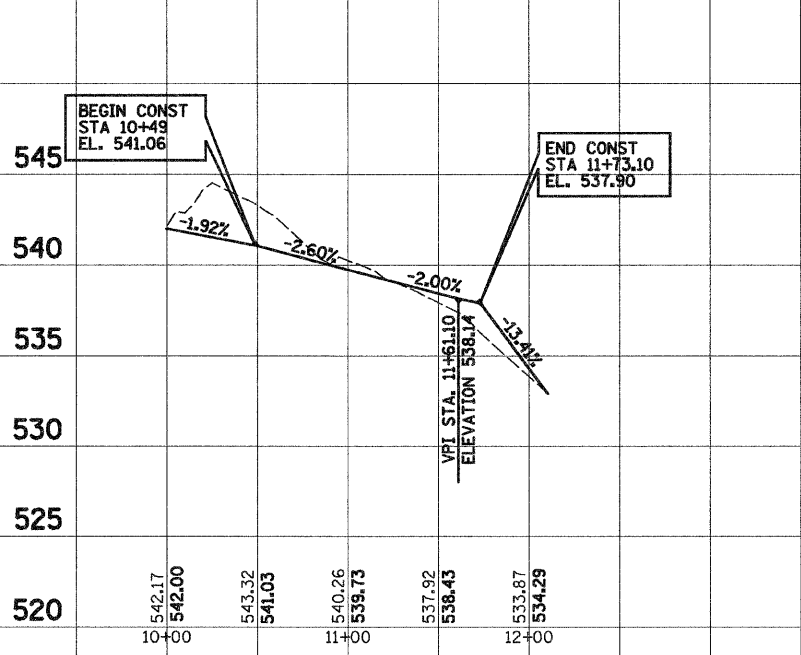

SERVICE DRIVE RT STA 221+80.00 (FAP 310)
PROFILE 1

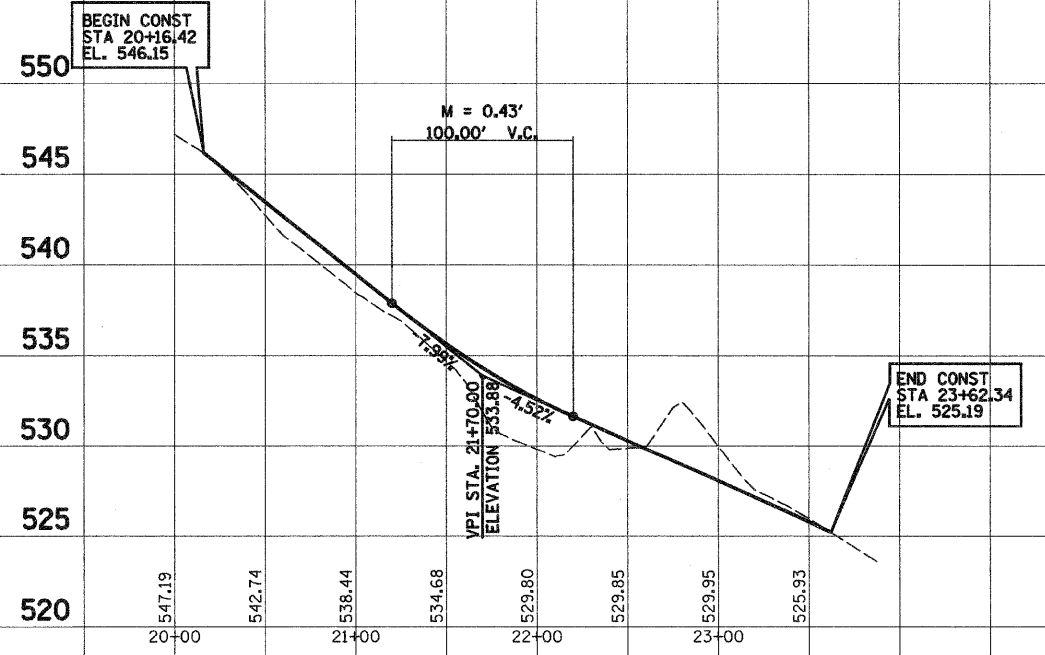

SERVICE DRIVE RT STA 221+80.00 (FAP 310)
PROFILE 2

MISCELLANEOUS PROFILES

SURVEY PLOTTED
 NOTE BOOK TEMPLATE
 AREAS CHECKED

SURVEY PLOTTED
 NOTE BOOK TEMPLATE
 AREAS CHECKED

L:\3100-F310\ roadway\GPR11E.dwg 9/22/2009 3:38:17 PM