


F. A. RTG.	SECTION	COUNTY	TOTAL SHEETS	SHEET NO.
310	60-16	MADISON	662	75
STA.		TO STA.		
FED. ROAD DIST. NO.		ELLIPSES	FED. AID PROJECT	
CONTRACT NO. 76311				

BRIDGE OMISSION
STA. 15+33 TO 21+64
(SECTION 60-15HB-3)

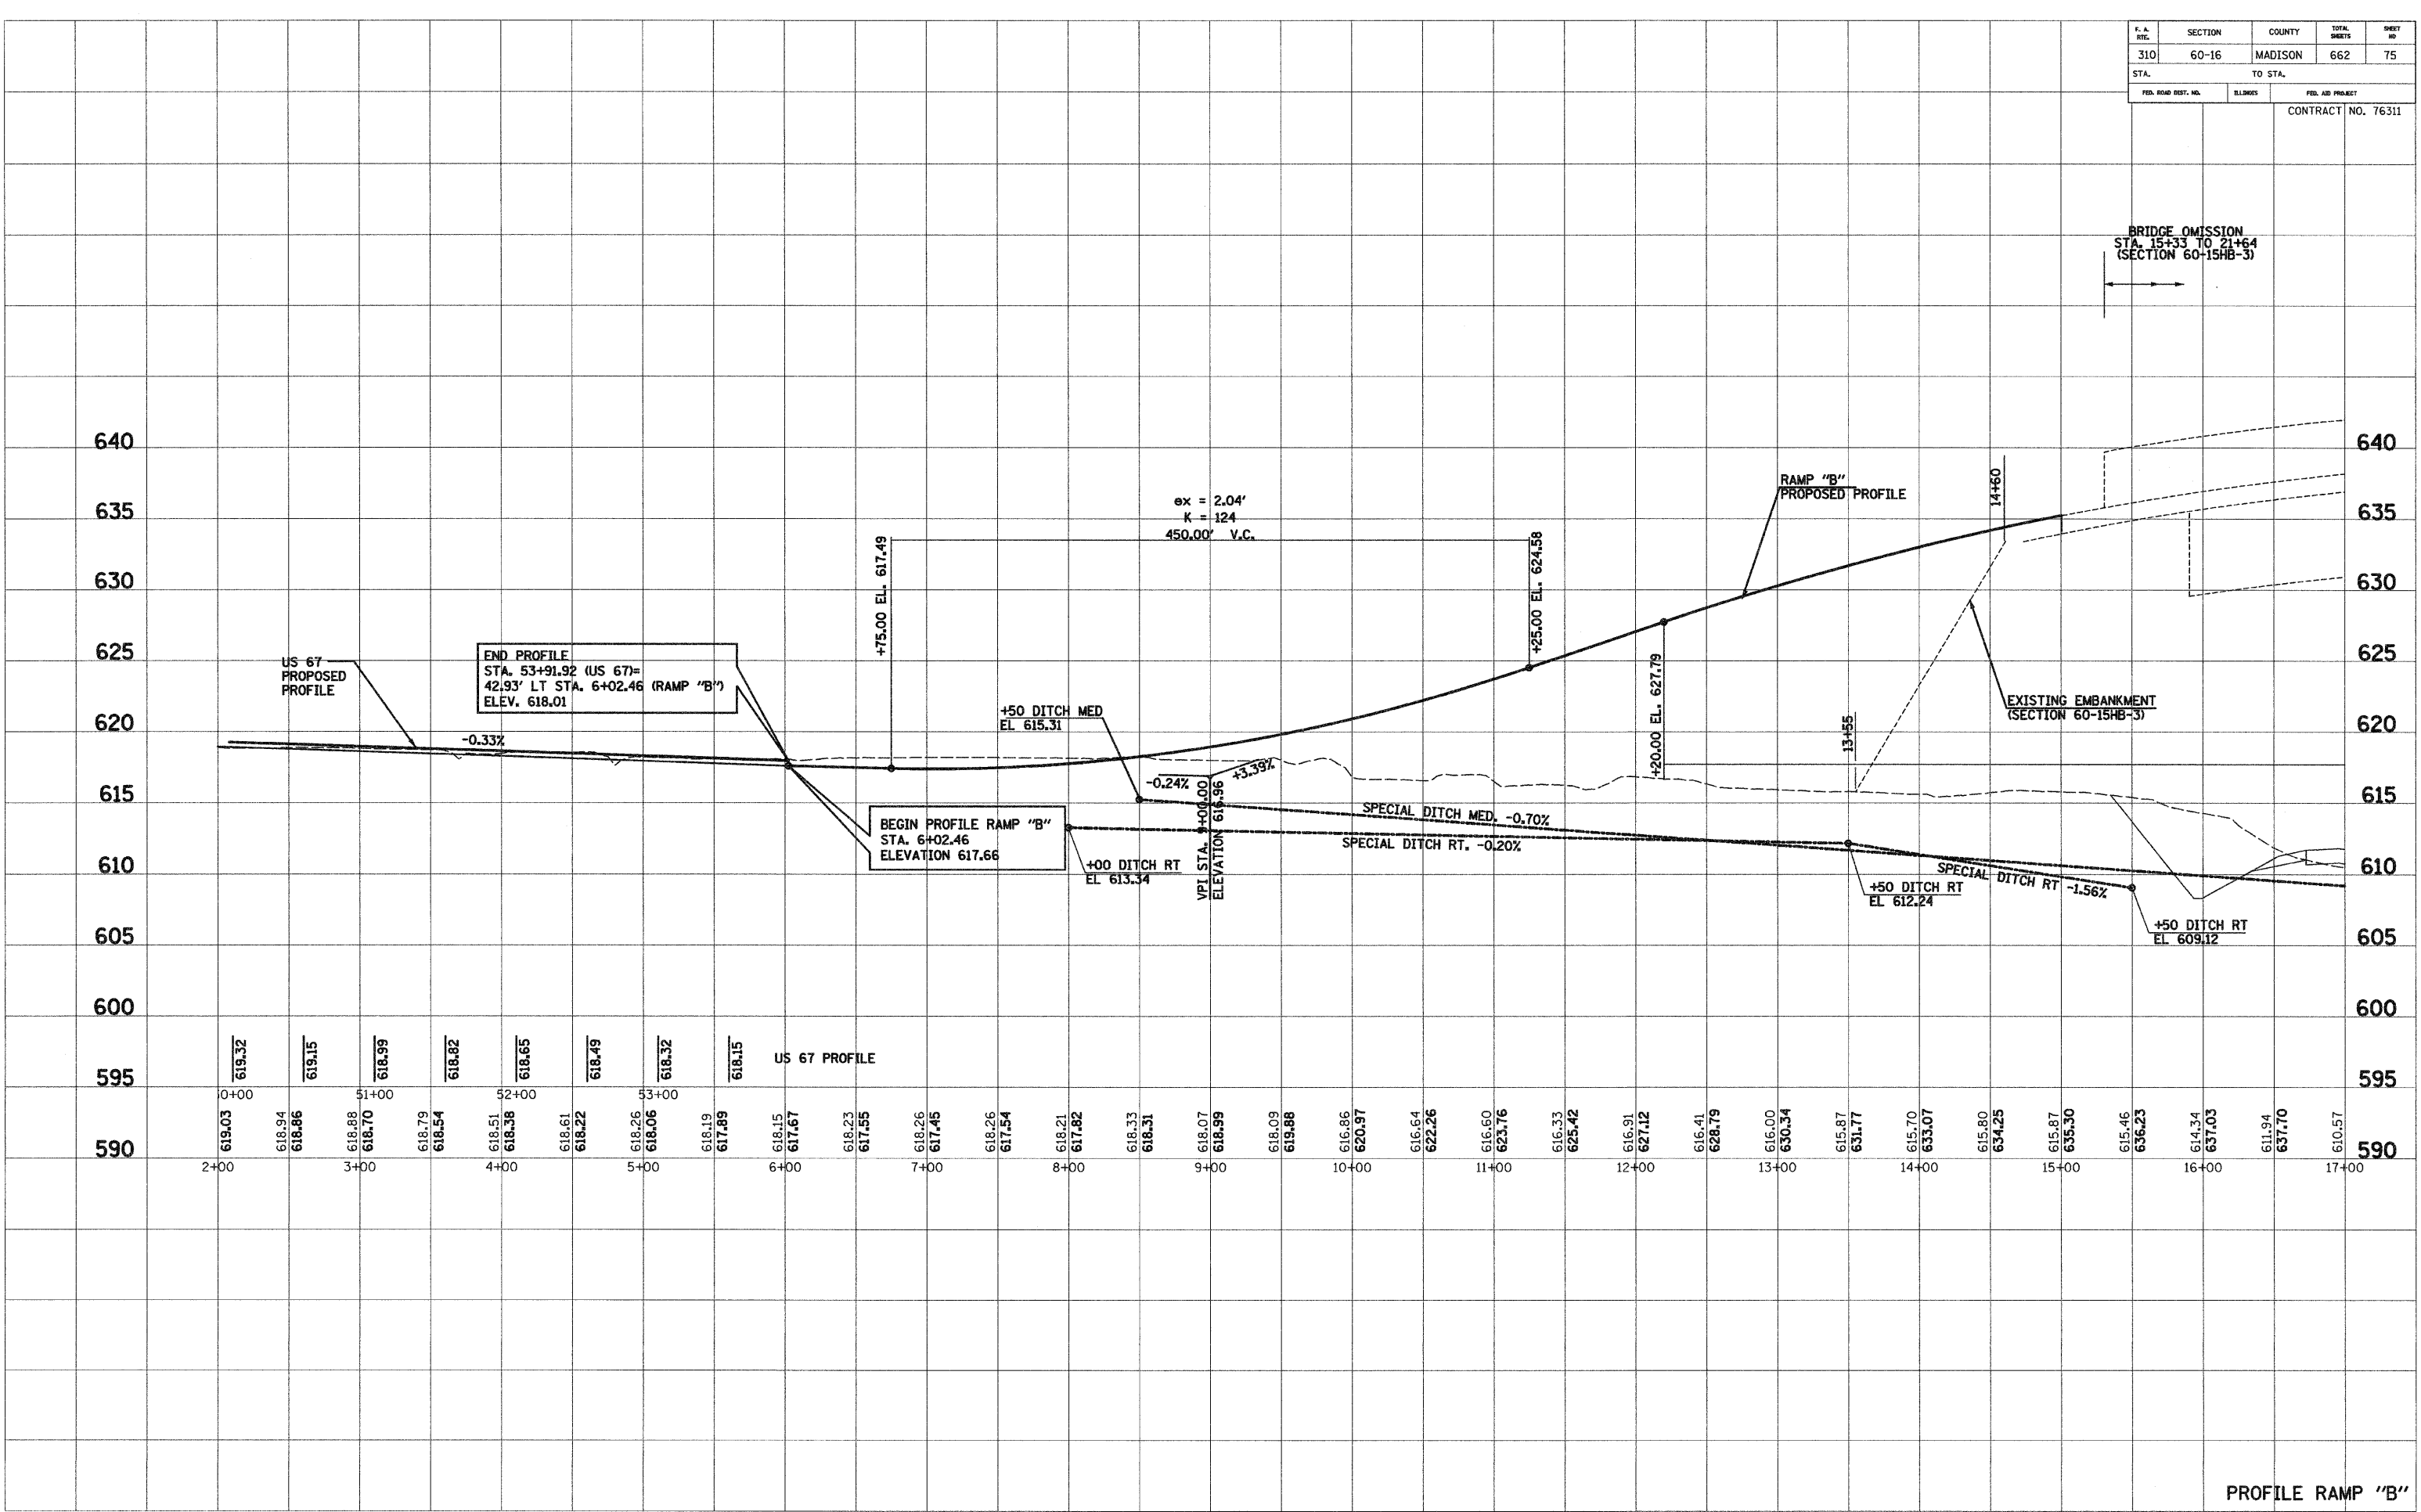

SWR/ELI PLOTTED TEMPLATE AREAS CHECKED

SWR/ELI PLOTTED TEMPLATE AREAS CHECKED

PROFILE RAMP "B"