


F.A.P. RTE.	SECTION	COUNTY	TOTAL SHEETS	SHEET NO.
310	60-16	MADISON	662	82
STA.	TO STA.		FED. ROAD DIST. NO. 8 ILLINOIS FED. AID PROJECT	
			CONTRACT NO. 76311	

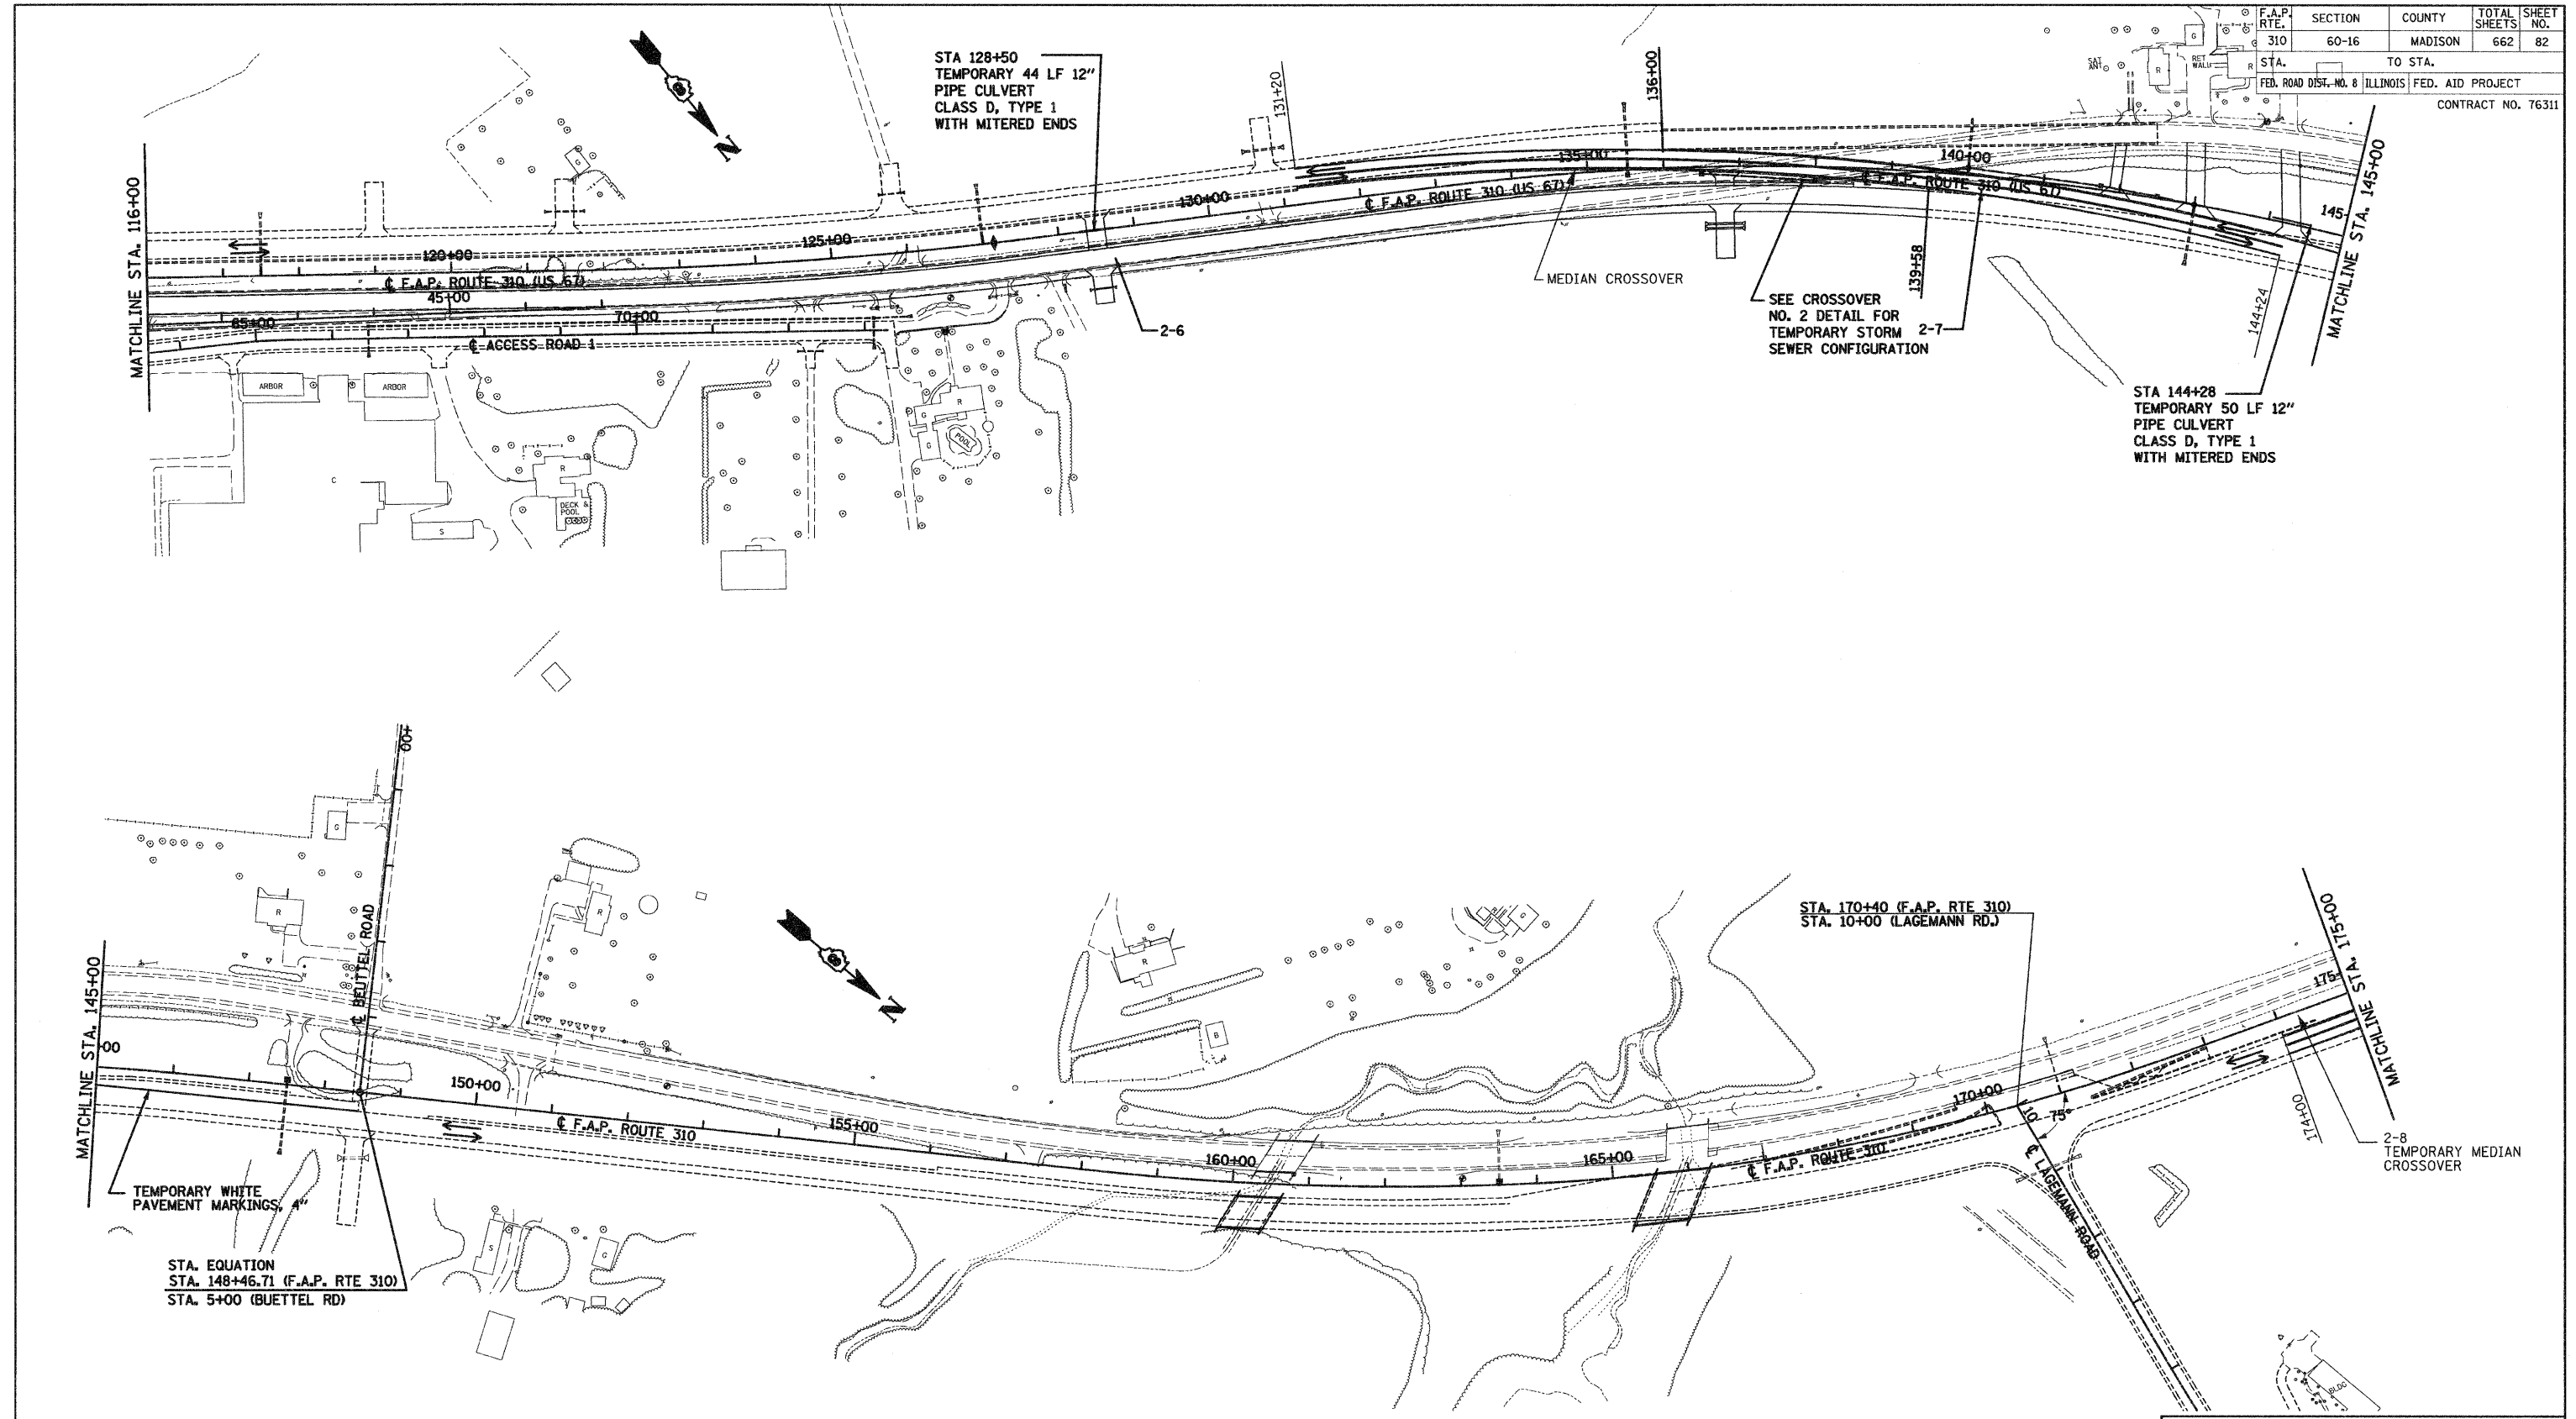

STA. EQUATION
 STA. 148+46.71 (F.A.P. RTE 310)
 STA. 5+00 (BUETTEL RD)

TEMPORARY WHITE
 PAVEMENT MARKINGS, 4"

STA. 170+40 (F.A.P. RTE 310)
 STA. 10+00 (LAGEMANN RD.)

2-8
 TEMPORARY MEDIAN
 CROSSOVER

REVISIONS	
NAME	DATE

ILLINOIS DEPARTMENT OF TRANSPORTATION

STAGE 2 CONSTRUCTION

SCALE: VERT. _____
 HORIZ. _____
 DATE: 09-04-09

DRAWN BY: U.J.
 CHECKED BY: J.J.C.